




THE DOCUMENT AND THE IDEAS AND DESIGNS INCORPORATED HEREIN ARE THE PROPERTY OF RODD HANSEN ARCHITECT, LLC, AND IS NOT TO BE USED, IN WHOLE OR PART, FOR ANY OTHER PROJECT WITHOUT THE WRITTEN AUTHORIZATION OF RODD HANSEN ARCHITECT, LLC

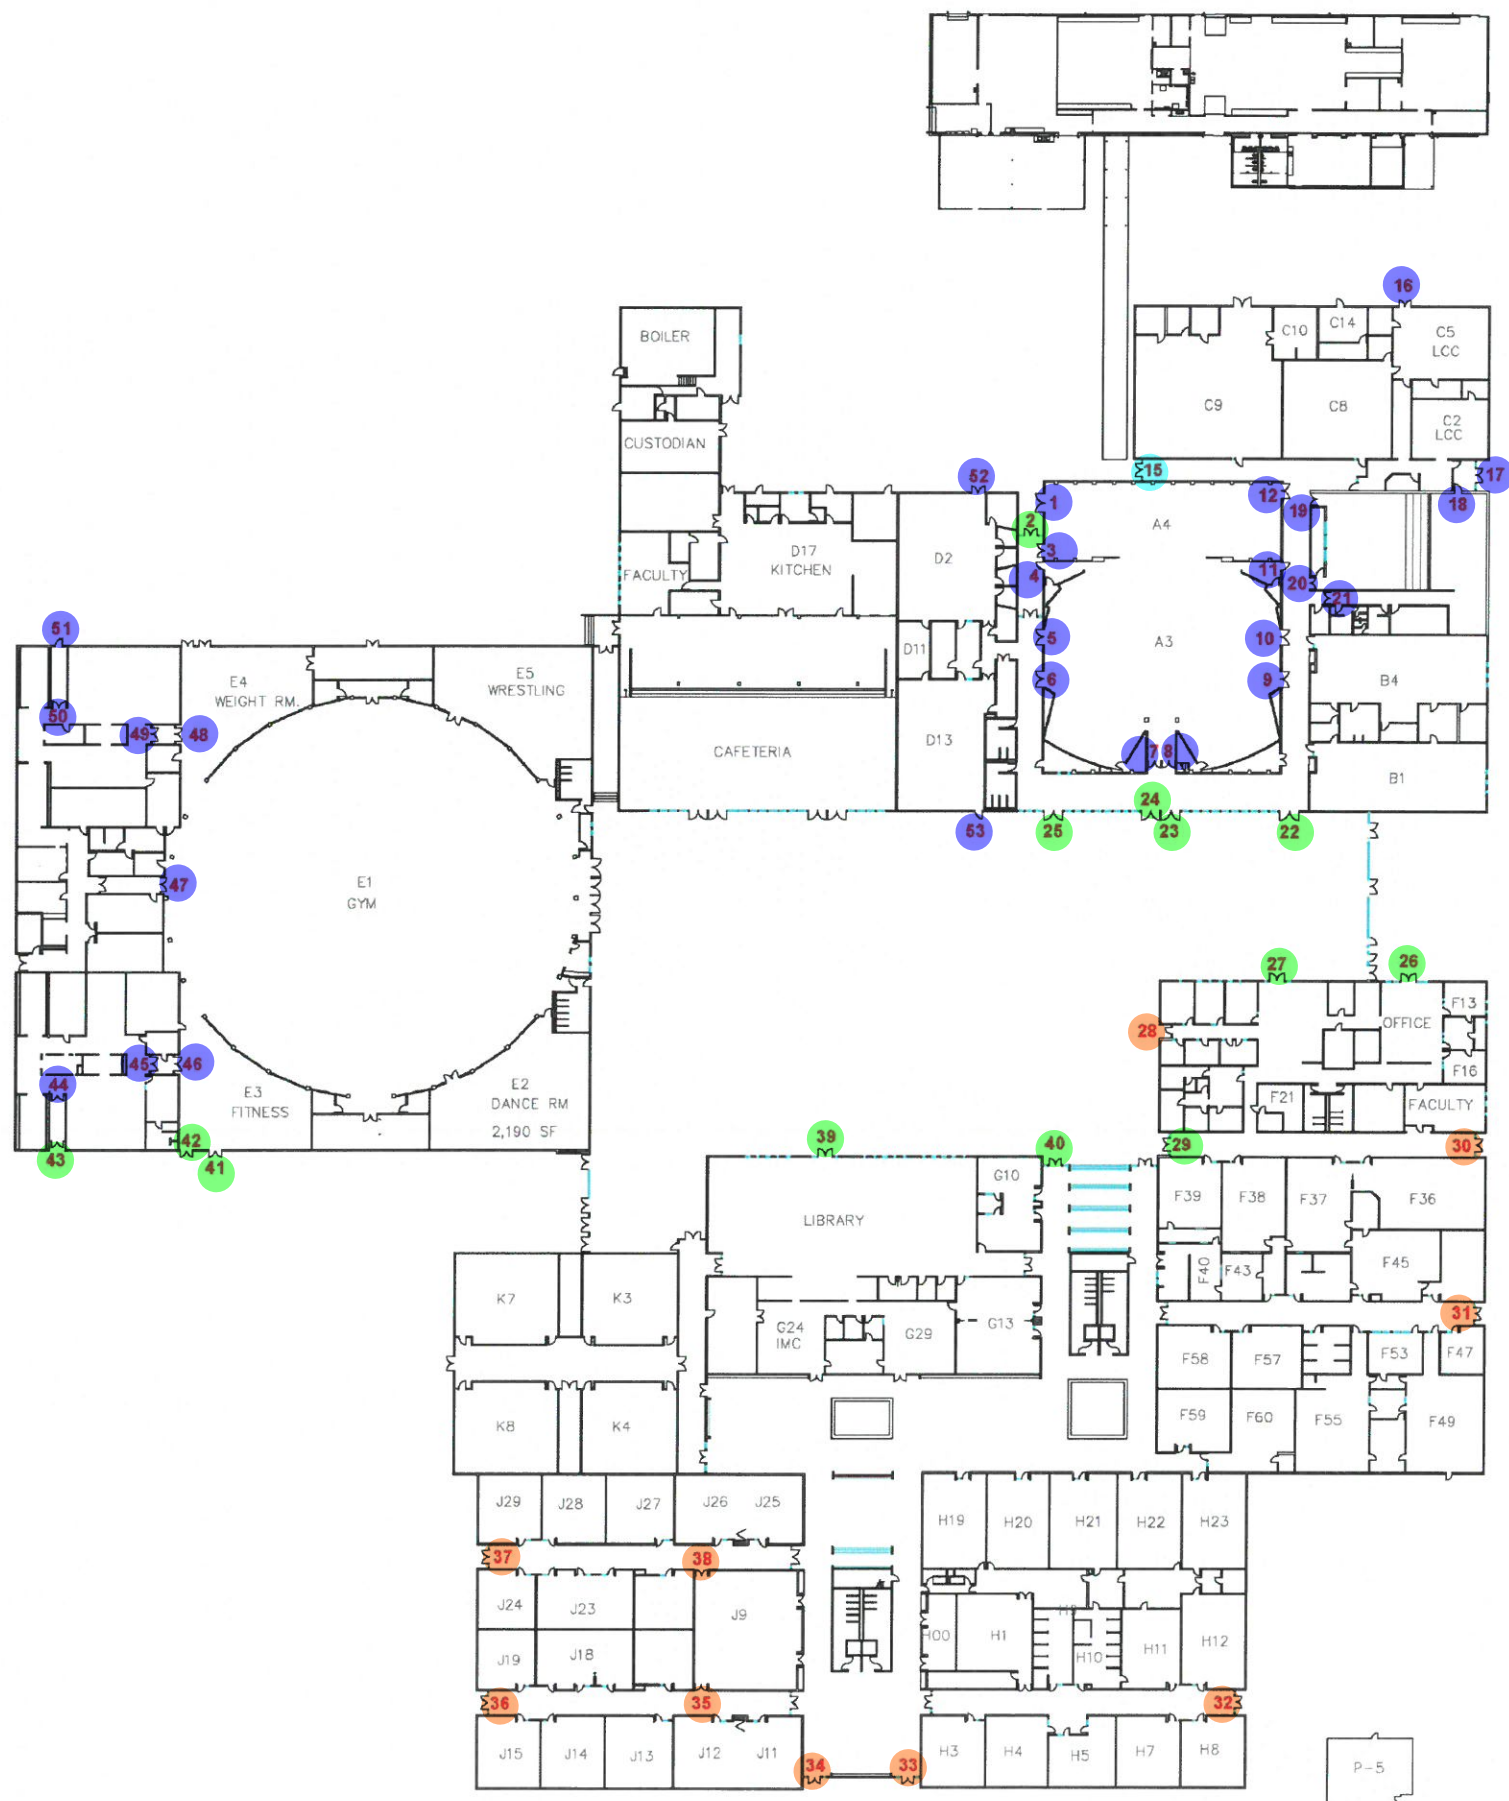

PHASING PLAN

- = PHASE 1
- = PHASE 2
- = PHASE 3

RODD HANSEN ARCHITECT, LLC

1851 Oak Street Suite A
Eugene, Oregon 97401
Phone: (541)-681-1600
Fax: (541)-681-1200
E-Mail: office@harchitectural.com

HARDWARE UPGRADE
4J CHRURCHILL HIGH SCHOOL
1850 BAILEY HILL ROAD
EUGENE, OR 97405-1199

TITLE: FLOOR PLAN

JOB #: 1325.03152018

DRAWN BY: RH

DATE: 04/30/2018

SCALE: NONE



FLOOR PLAN (REFERENCE ONLY)

SCALE: NONE

P-5