

**WORKING DRAWING**  
**ARCHITECTURAL**

- A-1 PLOT PLAN SECTORS 'A,B & C'
- A-2-A FOUNDATION PLAN SECTOR 'A'
- A-3-B FOUNDATION PLAN SECTOR 'B'
- A-4-AB ROOF FRAMING PLAN SECTORS 'A & B'
- A-5 FRAMING DETAILS
- A-6 STRUCTURAL DETAILS
- A-7-ABC FINISH SCHEDULE SECTORS 'A,B & C'
- A-8-C FINISH SCHEDULE SECTOR 'C'
- A-9-A FLOOR PLAN SECTOR 'A'
- A-10-B FLOOR PLAN SECTOR 'B'
- A-11-C FLOOR PLAN SECTOR 'C'
- A-12-C UPPER FLOOR PLANS SECTOR 'C'
- A-13 BEACH & COURT PLANS
- A-14 ROOF PLAN & DETAILS
- A-15 ROOF DETAILS
- A-16-AB SECTIONS SECTORS 'A & B'
- A-17-AB SECTIONS SECTORS 'A & B'
- A-18-C SECTIONS STAGE & AUDITR. SECTOR 'C'
- A-19-C SECTIONS-GYMANASIU/A SECTOR 'C'
- A-20-C SECTIONS-GYAN & AUDITR. SECTOR 'C'
- A-21-C SECTIONS (LOW SPACES) SECTOR 'C'
- A-22-C EXTERIOR ELEVATIONS
- A-23 EXTERIOR ELEVATIONS
- A-24 WINDOW DETAILS
- A-25 DOOR DETAILS
- A-26 ROLL-UP DOOR DETAILS
- A-27-B KITCHEN, DISHWASH & SNACKBAR/DETAILS
- A-28-B KITCHEN & MISCEL. DETAILS
- A-29-B FIREPLACE & MISCEL. DETAILS
- A-30-A INTERIOR ELEVATIONS SECTOR 'A'
- A-31-AB INTERIOR ELEVATIONS SECTORS 'A & B'
- A-32-ABC INTERIOR ELEVATIONS SECTORS 'A,B & C'
- A-33-C INTERIOR ELEV'S, AUDITR./M. & ADJACENT R/W
- A-34-C INTERIOR ELEV'S & DET'S LOBBY SECTOR 'C'
- A-35-C SECTION-ELEVATIONS P.E. & TEAM RM'S SECT 'C'
- A-36-C AUDITORIUM SEATING, LIGHTS, VENTS & CATWALKS
- A-37 CABINET DETAILS
- A-38 CABINET DETAILS
- A-39 CABINET DETAILS
- A-40 ALTERNATE NO. 2 & CABINET DETAILS
- A-41 ALTERNATE WINDOW DETAILS

**STRUCTURAL**

- S-1-C FLOOR & FOUNDATION PLAN SECTOR 'C'
- S-2-C BALCONY & STAIRS TO GIRLS GYM AREA
- S-3-C ROOF FRAMING PLAN SECTOR 'C'
- S-4-C GYMANASIU/A DETAILS
- S-5-C AUDITORIUM & STAGE DETAILS
- S-6-C STAGE TOWER DETAILS
- S-7-C AUDITORIUM DETAILS
- S-8-C EXTERIOR ELEVATIONS

**MECHANICAL**


- M-1 PLOT PLAN & DETAILS (MECH)
- M-2 FIRE PROTECTION-STAGE AREA (MECH)
- M-3 SCHEDULES (MECH)
- M-4 BOILER RM PLAN & DETAILS (MECH)
- M-5-A FOUNDATION PLAN SECTOR 'A' (MECH)
- M-6-B FOUNDATION PLAN SECTOR 'B' (MECH)
- M-7-C FOUNDATION PLAN SECTOR 'C' (MECH)
- M-8-A FLOOR PLAN SECTOR 'A' (MECH-PLUMBING)
- M-9-B FLOOR PLAN SECTOR 'B' (MECH-PLUMBING)
- M-10-C FLOOR PLAN SECTOR 'C' (MECH-PLUMBING)
- M-11-A FLOOR PLAN SECTOR 'A' (MECH-HEATING)
- M-12-B FLOOR PLAN SECTOR 'B' (MECH-HEATING)
- M-13-C FLOOR PLAN SECTOR 'C' (MECH-HEATING)
- M-14-C UPPER FL. PLAN SECTOR 'C' (MECH-HEATING)
- M-15 SECTIONS & DETAILS (MECH-HEATING)

**ELECTRICAL**


- E-1 SITE & PLOT PLAN
- E-2-A SECTOR 'A' LIGHTING
- E-3-A SECTOR 'A' SIGNAL & POWER
- E-4-B SECTOR 'B' LIGHTING
- E-5-B SECTOR 'B' SIGNAL & POWER
- E-6-C SECTOR 'C' LIGHTING
- E-7-C SECTOR 'C' SIGNAL & POWER
- E-8-C GYMANASIU/A LIGHTING
- E-9-C CATWALK, MECH. CONTROLS, TRANSFORMER E
- E-10-C RISER DIAGRAM

**ARCHITECTURAL SYMBOLS**






- ⊙ LONGITUDINAL OR TRANSVERSE SECTIONS (BUILDING)
- ⊙ 'A' = SECTION ON SHEET '10' OCCURS ON SHEET NO. 10
- ⊙ #2 = DETAIL NO. 2 ON SHEET '10' OCCURS ON SHEET NO. 10
- ⊙ INTERIOR ELEVATIONS
- ⊙ '1' = ELEV. ON SHEET '6' = OCCURS ON SHEET NO. 6
- ⊙ EXTERIOR ELEVATIONS
- ⊙ 'A-6' = ELEVATION ON SHEET 'A-6' = OCCURS ON SHEET NO. 6
- A-7-A 'A', 'B', 'A' OR 'E' INDICATES ARCHITECTURAL, MECHANICAL OR ELECTRICAL SHEET RESPECTIVELY (REFER TO SHEET NO. 7. 'A' OCCURS IN SECTOR 'A' QUADRANT OF SHEET NO. 7)

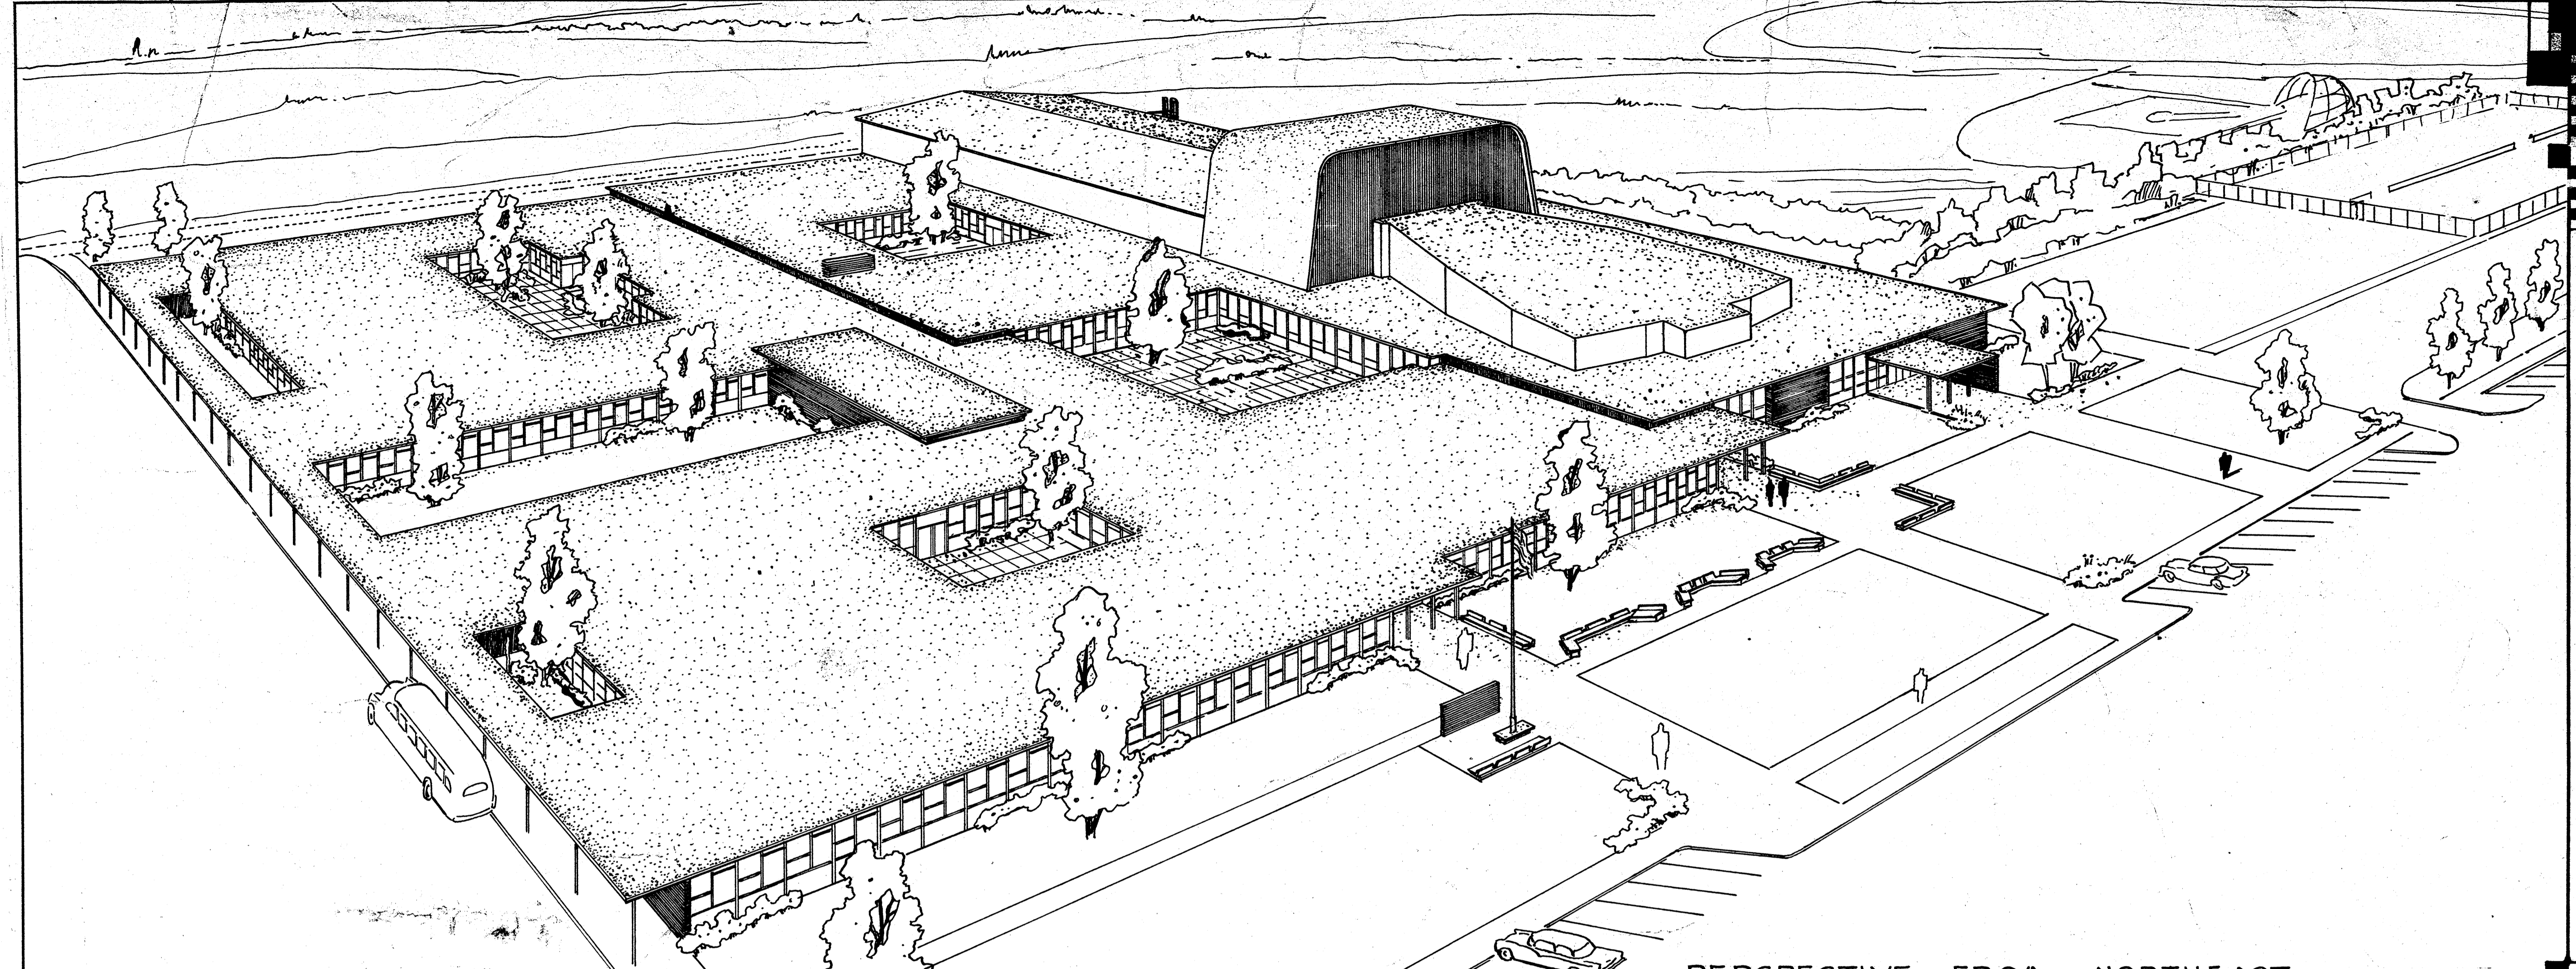

PERSPECTIVE FROM NORTHEAST

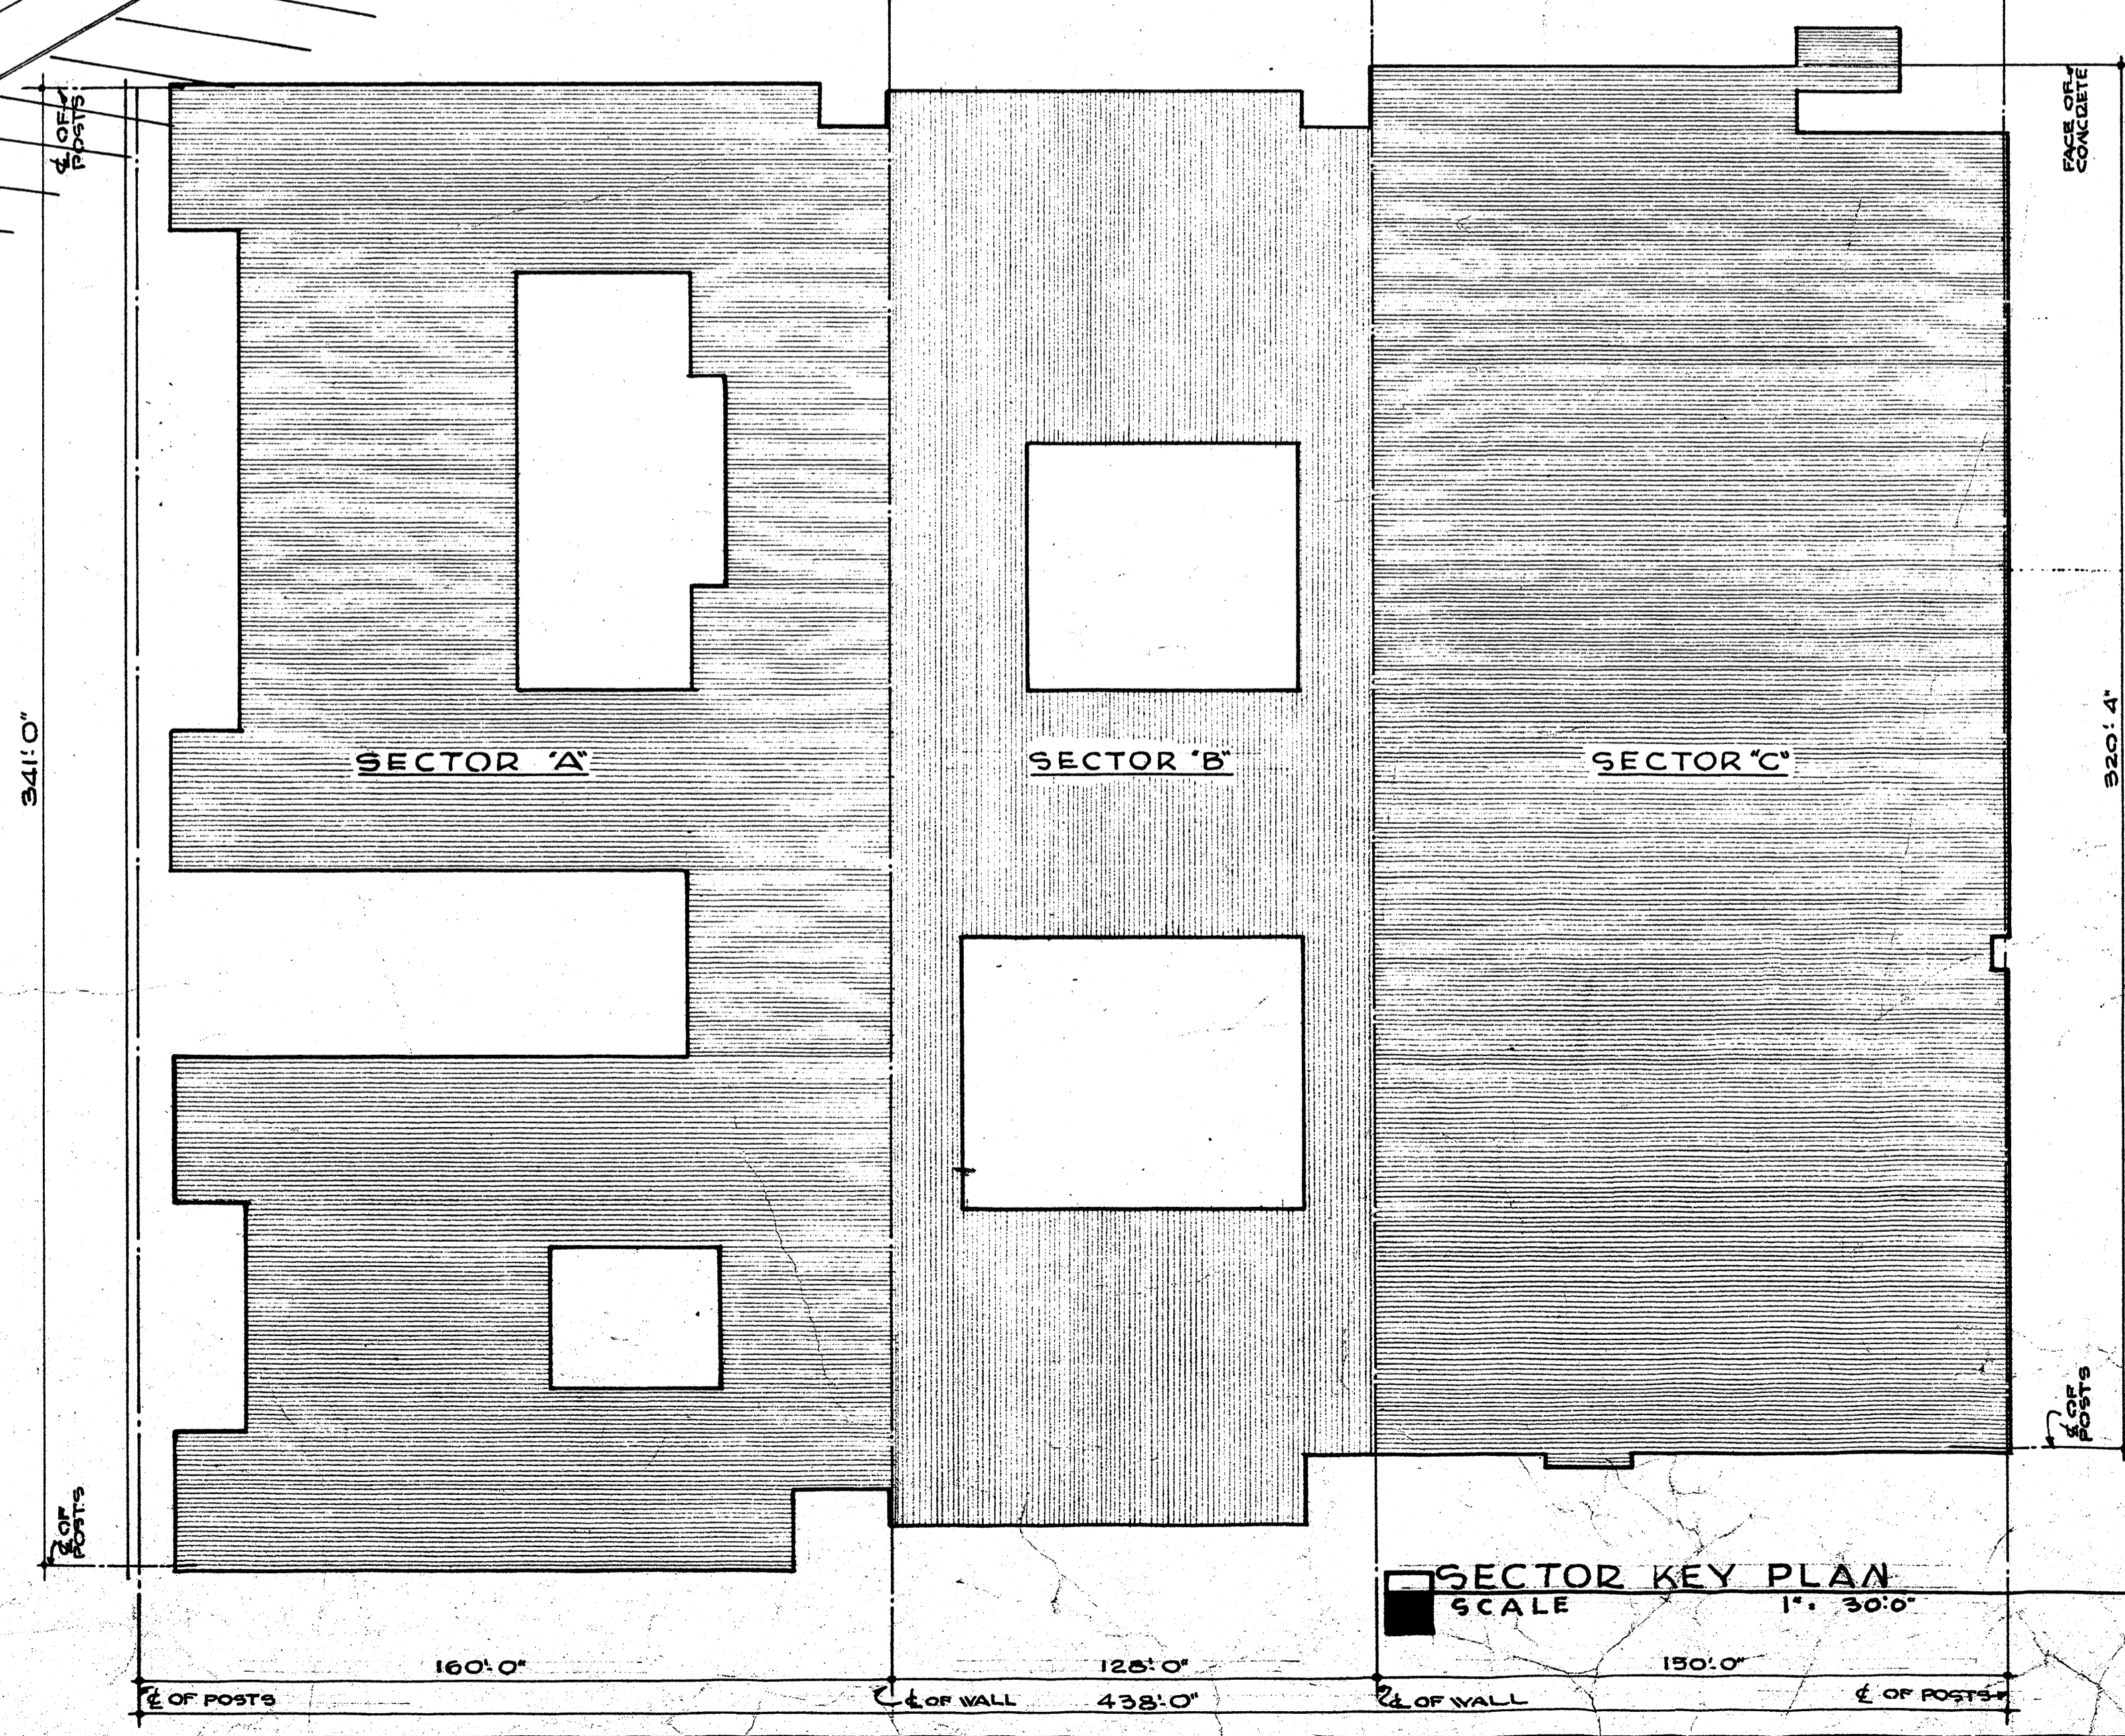

SECTOR KEY PLAN  
SCALE 1" = 30'0"

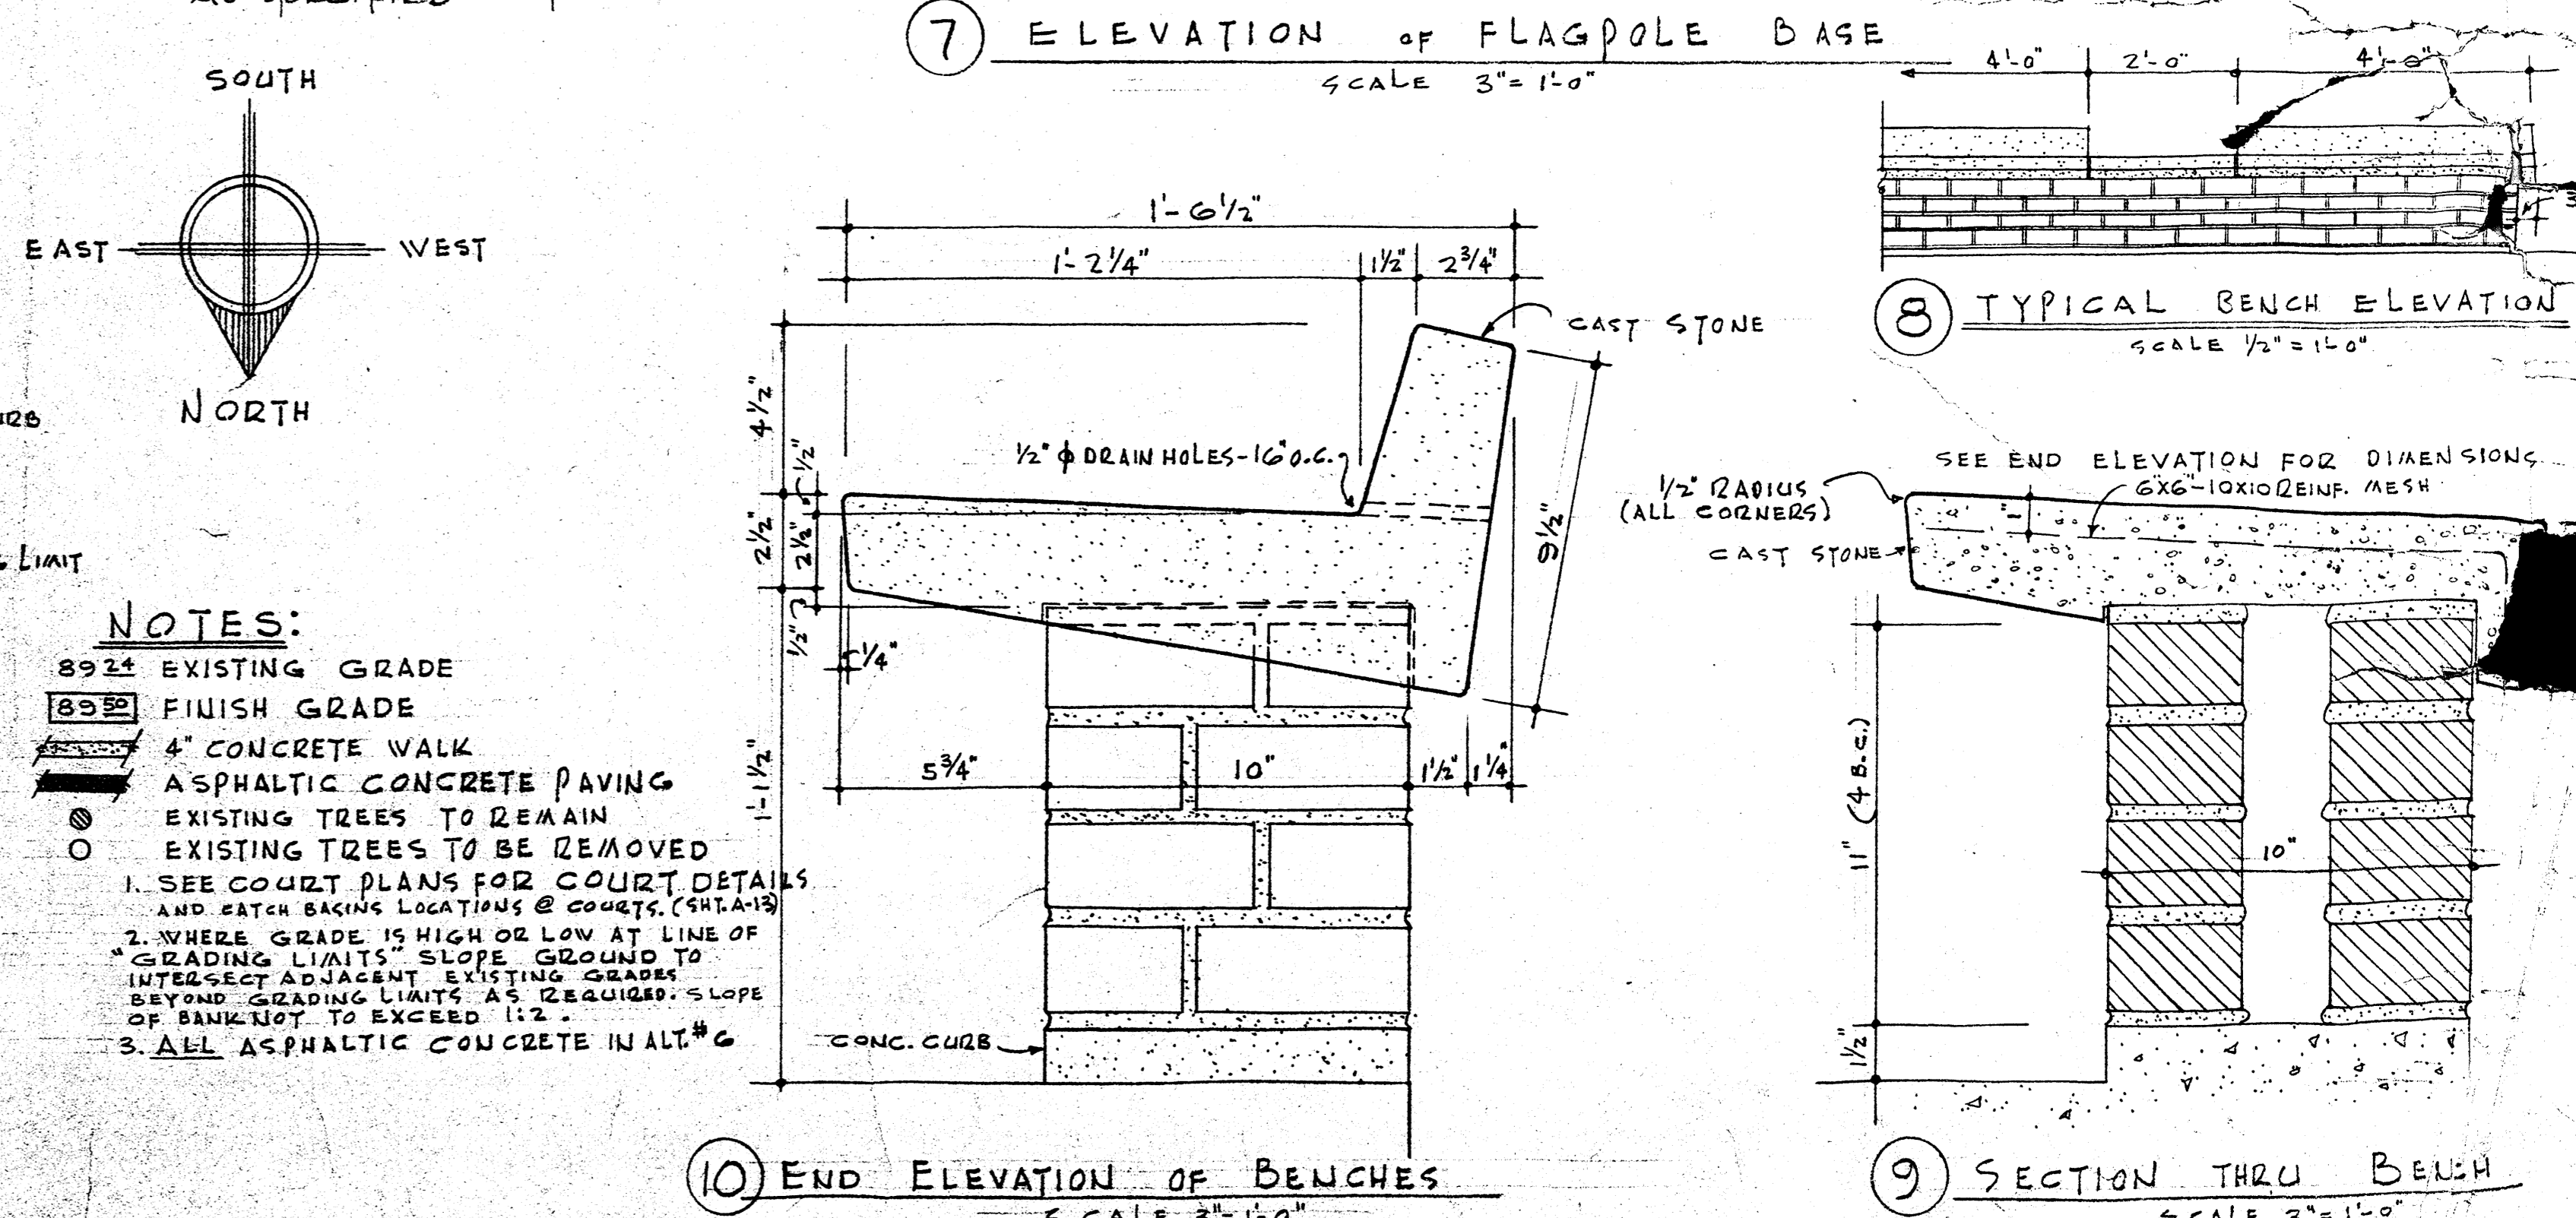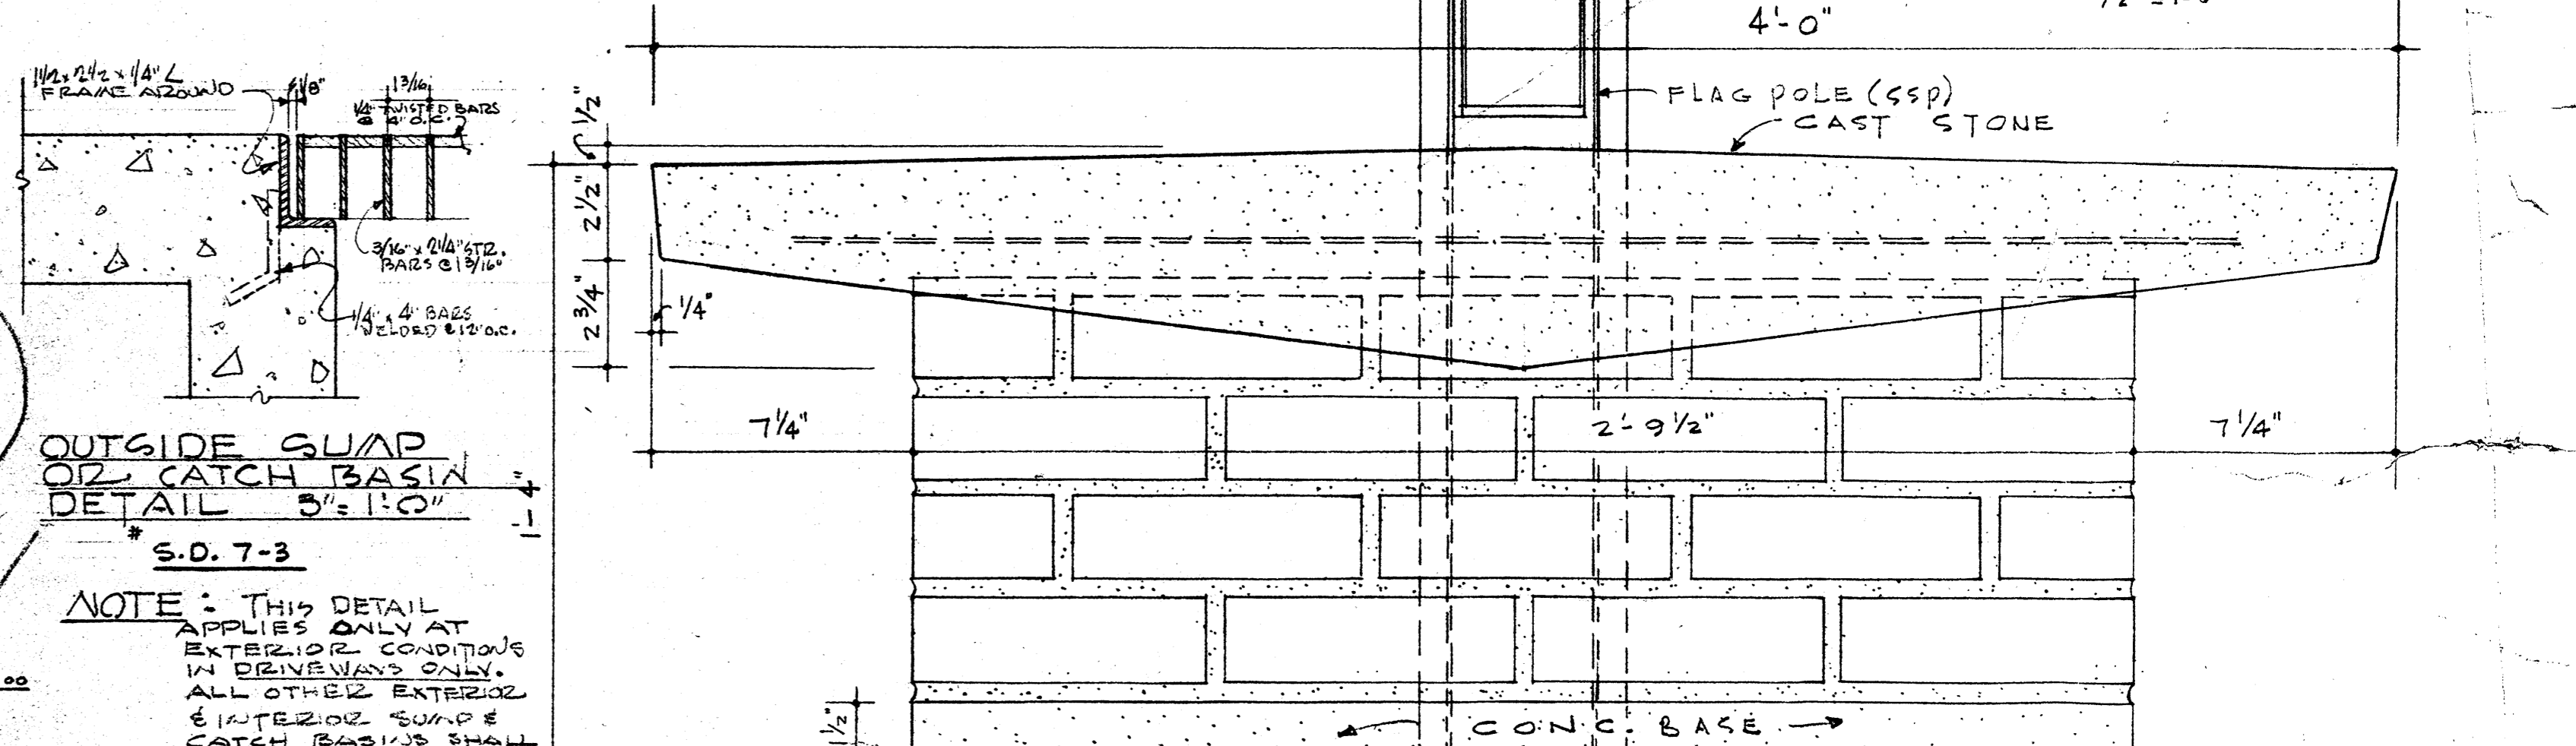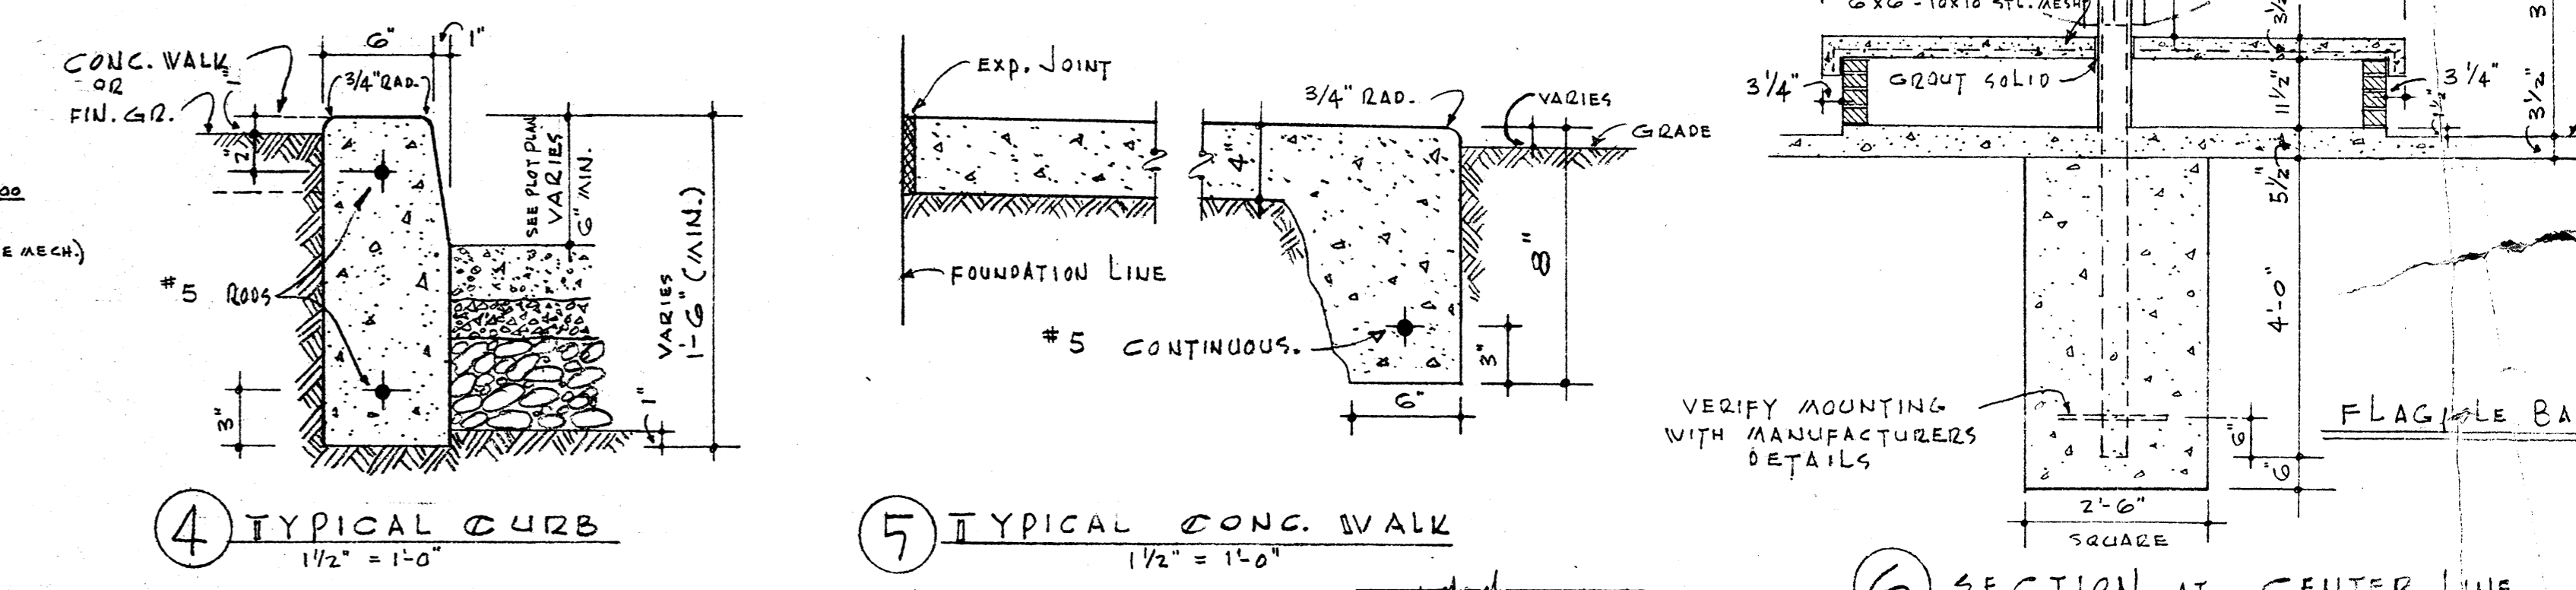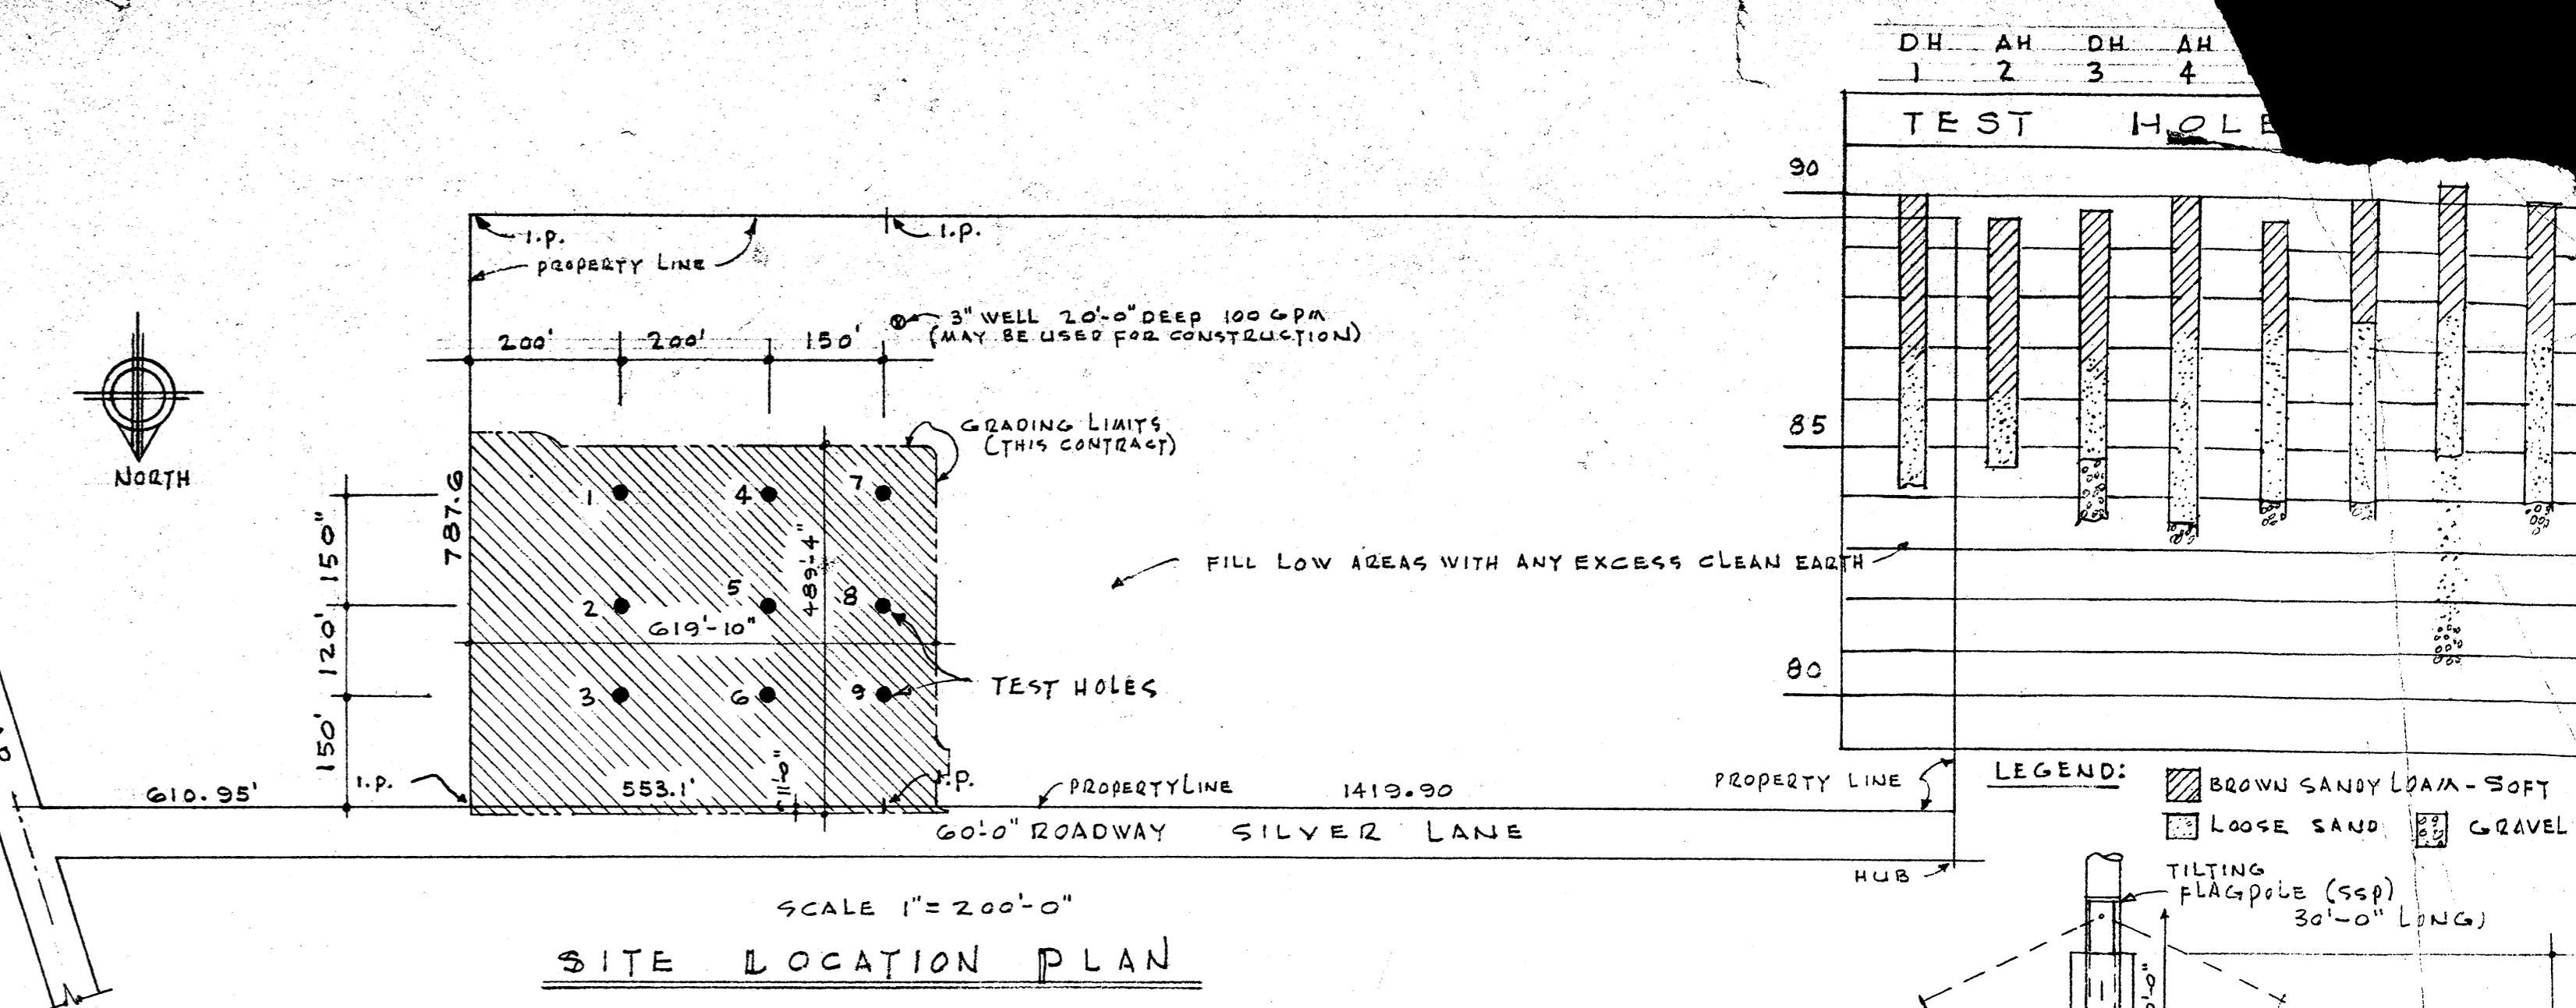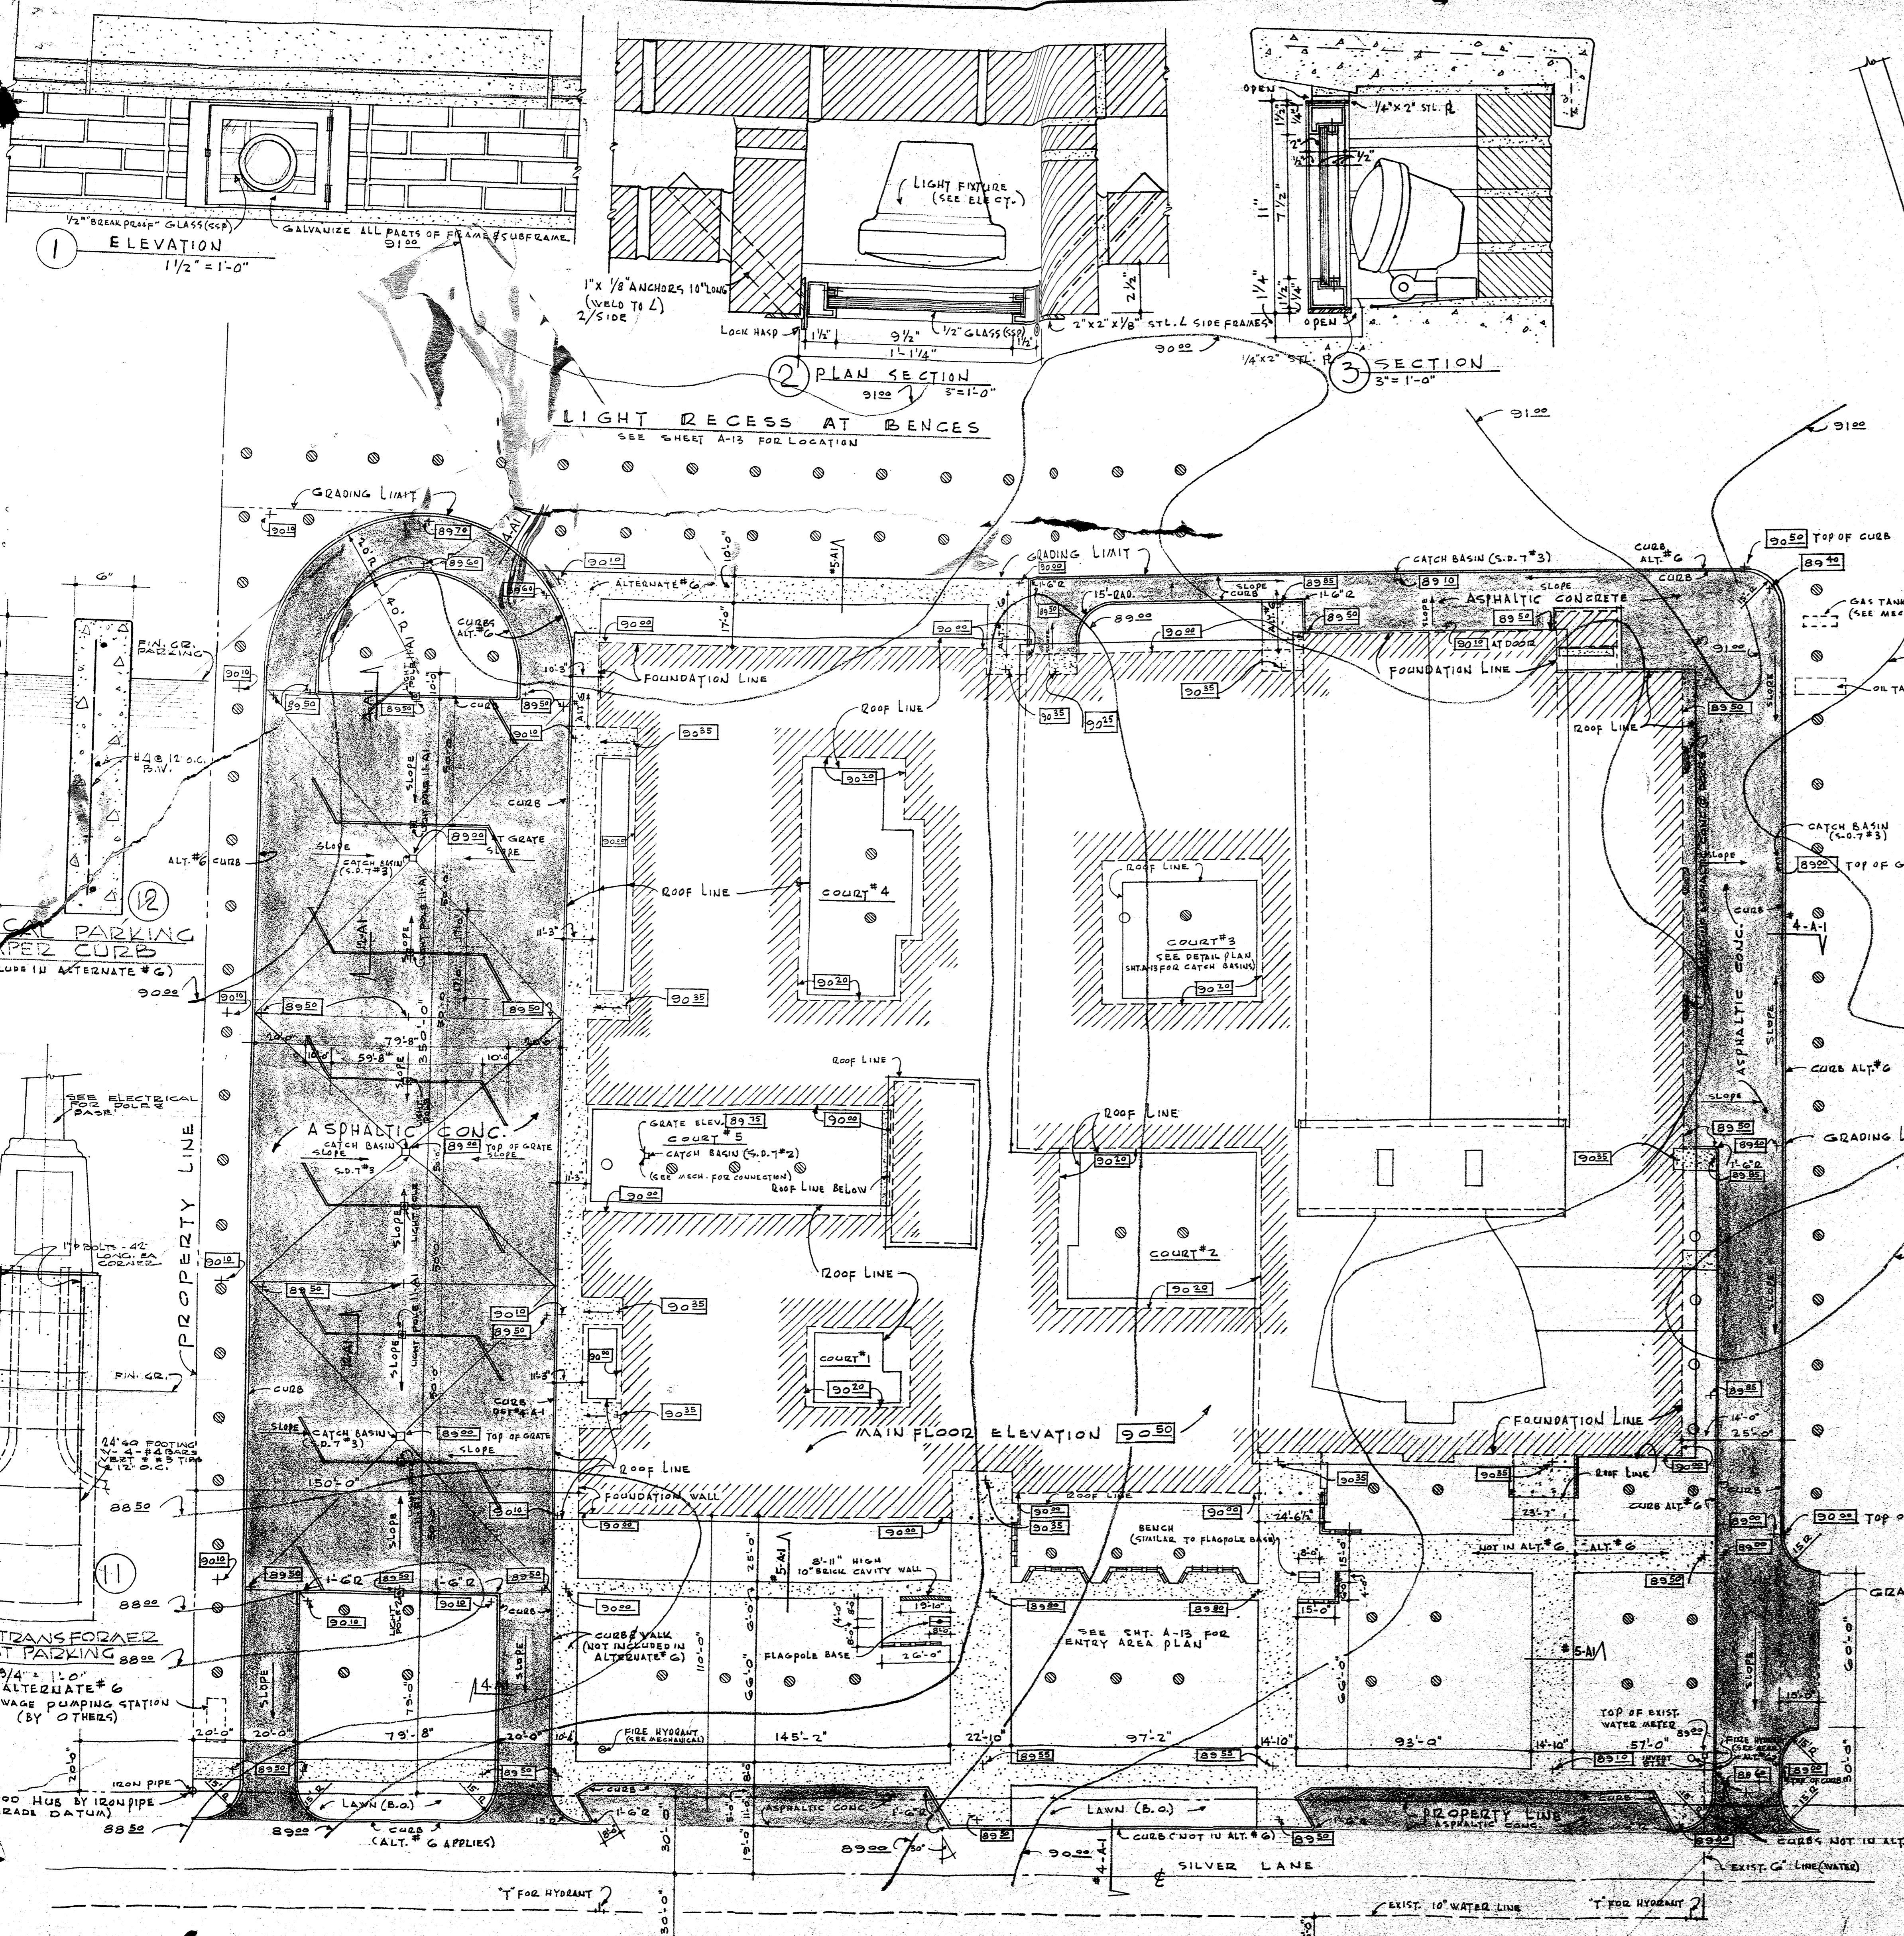

**NOTES:**

- 89.22 EXISTING GRADE
- 85.22 FINISH GRADE
- 4" CONCRETE WALK
- ASPHALTIC CONCRETE PAVING
- EXISTING TREES TO REMAIN
- EXISTING TREES TO BE REMOVED
- 1. SEE COURT PLANS FOR COURT DETAILS AND CATCH BASIN LOCATIONS @ COURTS (SHT. A-13)
- 2. WHERE GRADE IS HIGH OR LOW AT LINE OF GRADING LIMITS, SLOPE GROUND TO INTERSECT ADJACENT EXISTING GRADY BEYOND GRADING LIMITS AS REQUIRED. SLOPE OF BANK NOT TO EXCEED 1:1.
- 3. ALL ASPHALTIC CONCRETE IN ALT. #6

**PLOT PLAN**  
SCALE 1" = 30'-0"

**BENCH & FLAGPOLE DETAILS**