



Design Progress


Germantown Central School District

April 26, 2017


SAMMEL ARCHITECTURE PLLC

Progress Since Last Meeting

- Accelerated Project to SED (1/10/17)
- Theater Plans finalized with Theater Consultant and Acoustician
- Engineering coordination completed
- Addition plans and elevations completed
- Coordination set to Architect - April 28
- SED submission - May 25
- SED Review now 30 to 32 weeks (Jan 1, 2018)
- Bid/Award January/February 2018
- Construction March 2018 to August 2019

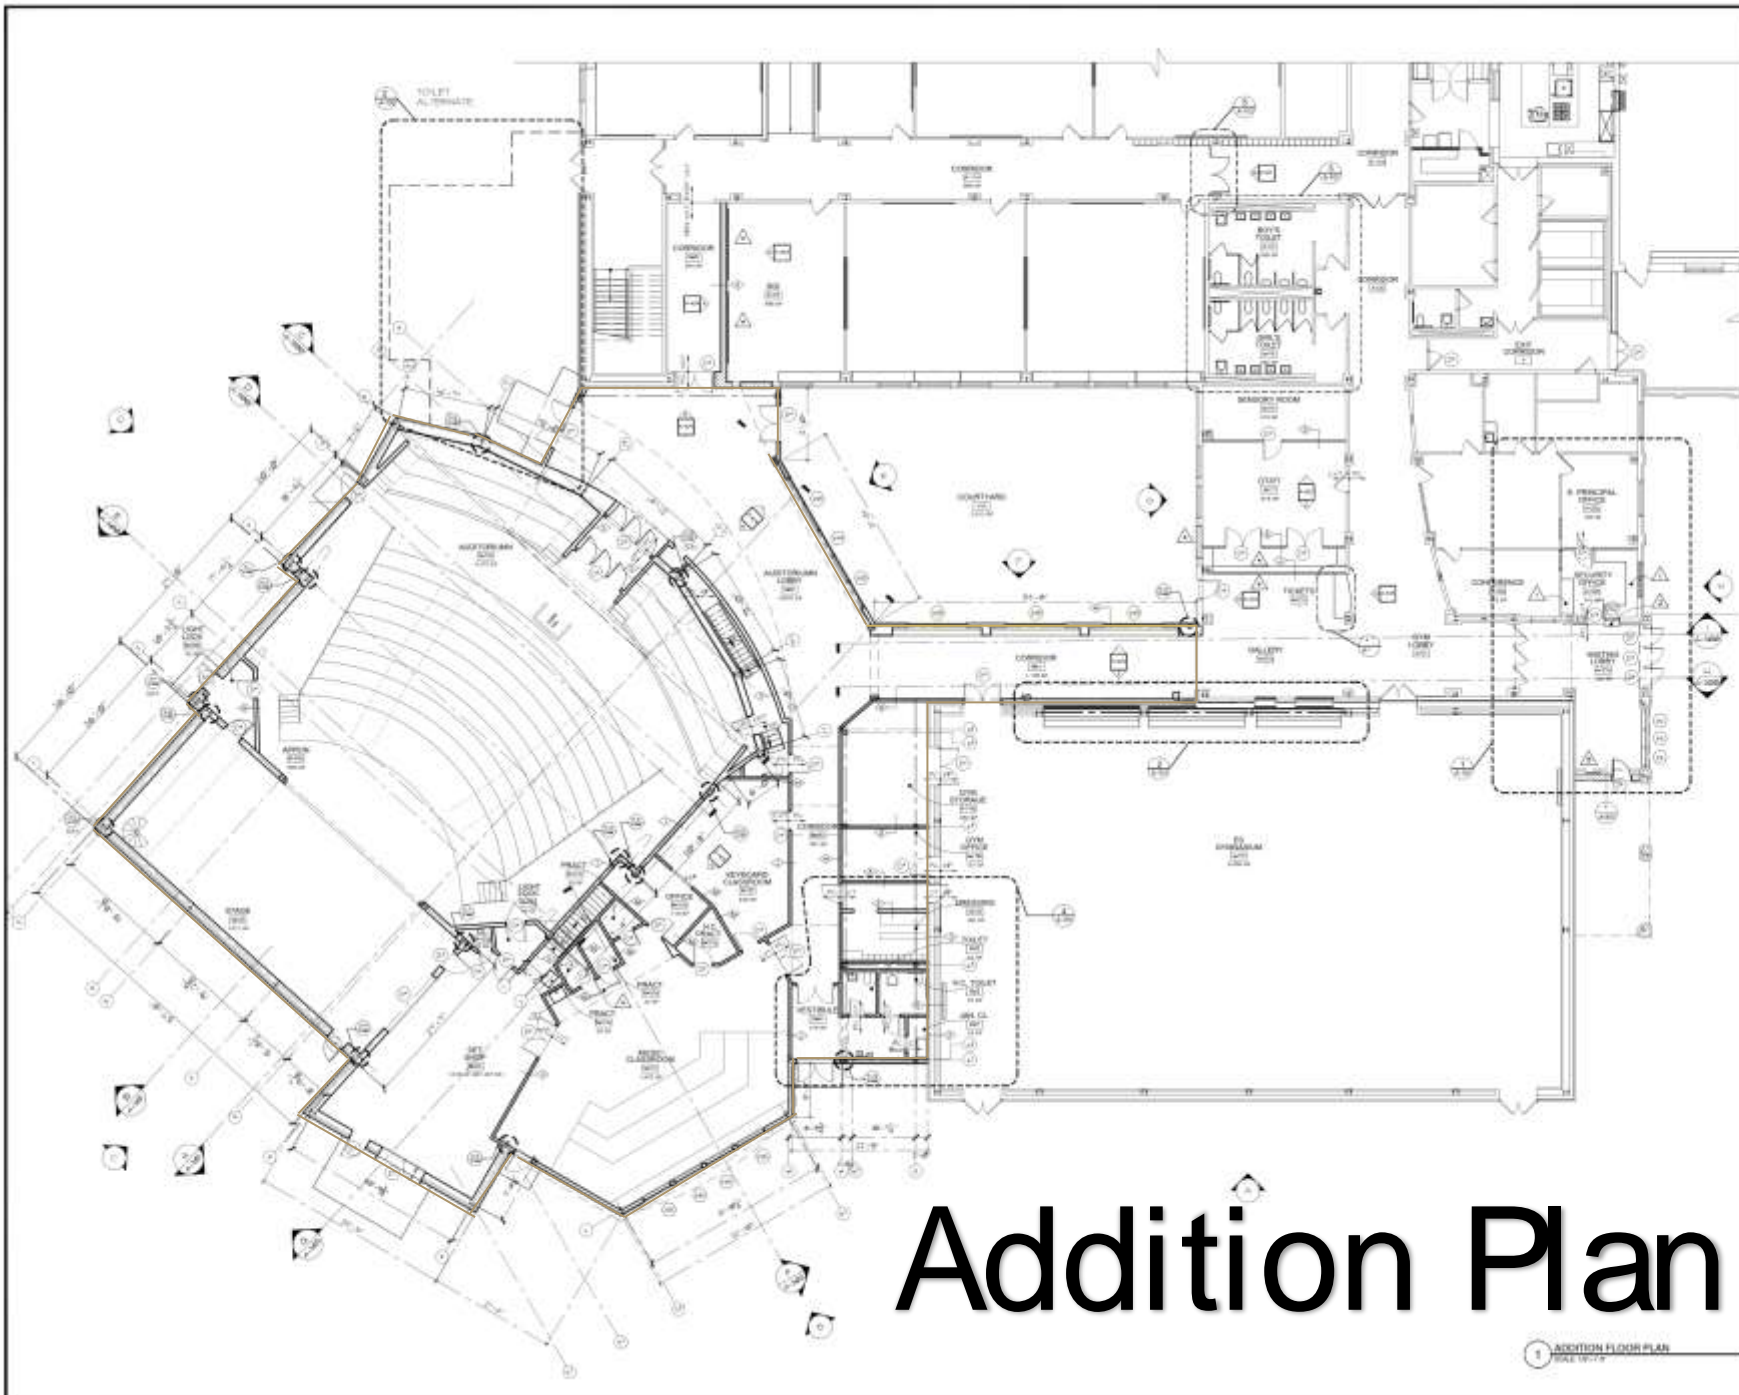

SEE PROJECT NUMBER
 10.09.02.04.0.001.021
 PROJECT NAME
 2015 Capital Projects
 Germantown Central
 School District
 07 FEB 2016 REVISED 07 2016

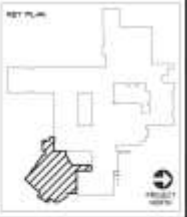

SAMMEL
 ARCHITECTURE

SAMMEL ARCHITECTURE PLLC
 100 WEST 100 STREET, SUITE 200
 FORT WORTH, TEXAS 76102
 TEL: 817.335.5555 FAX: 817.335.5556
 WWW.SAMMELARCHITECTURE.COM
 ARCHITECTS: SAMUEL J. SAMMEL, P.E., LEED AP
 JOHN W. SAMMEL, P.E., LEED AP
 ARCHITECTS: SAMUEL J. SAMMEL, P.E., LEED AP
 JOHN W. SAMMEL, P.E., LEED AP
 ARCHITECTS: SAMUEL J. SAMMEL, P.E., LEED AP
 JOHN W. SAMMEL, P.E., LEED AP
 ARCHITECTS: SAMUEL J. SAMMEL, P.E., LEED AP
 JOHN W. SAMMEL, P.E., LEED AP

NO.	DATE	DESCRIPTION
001	08/08/16	SCOPE REVIEW

PROJECT TITLE
**ADDITION
 CONSTRUCTION
 PLAN**

SHEET NO.
A-100

Addition Plan

1 ADDITION FLOOR PLAN
 DATE: 07/16/16




Music Room Elevation




Set Shop Elevation



Auditorium Elevation

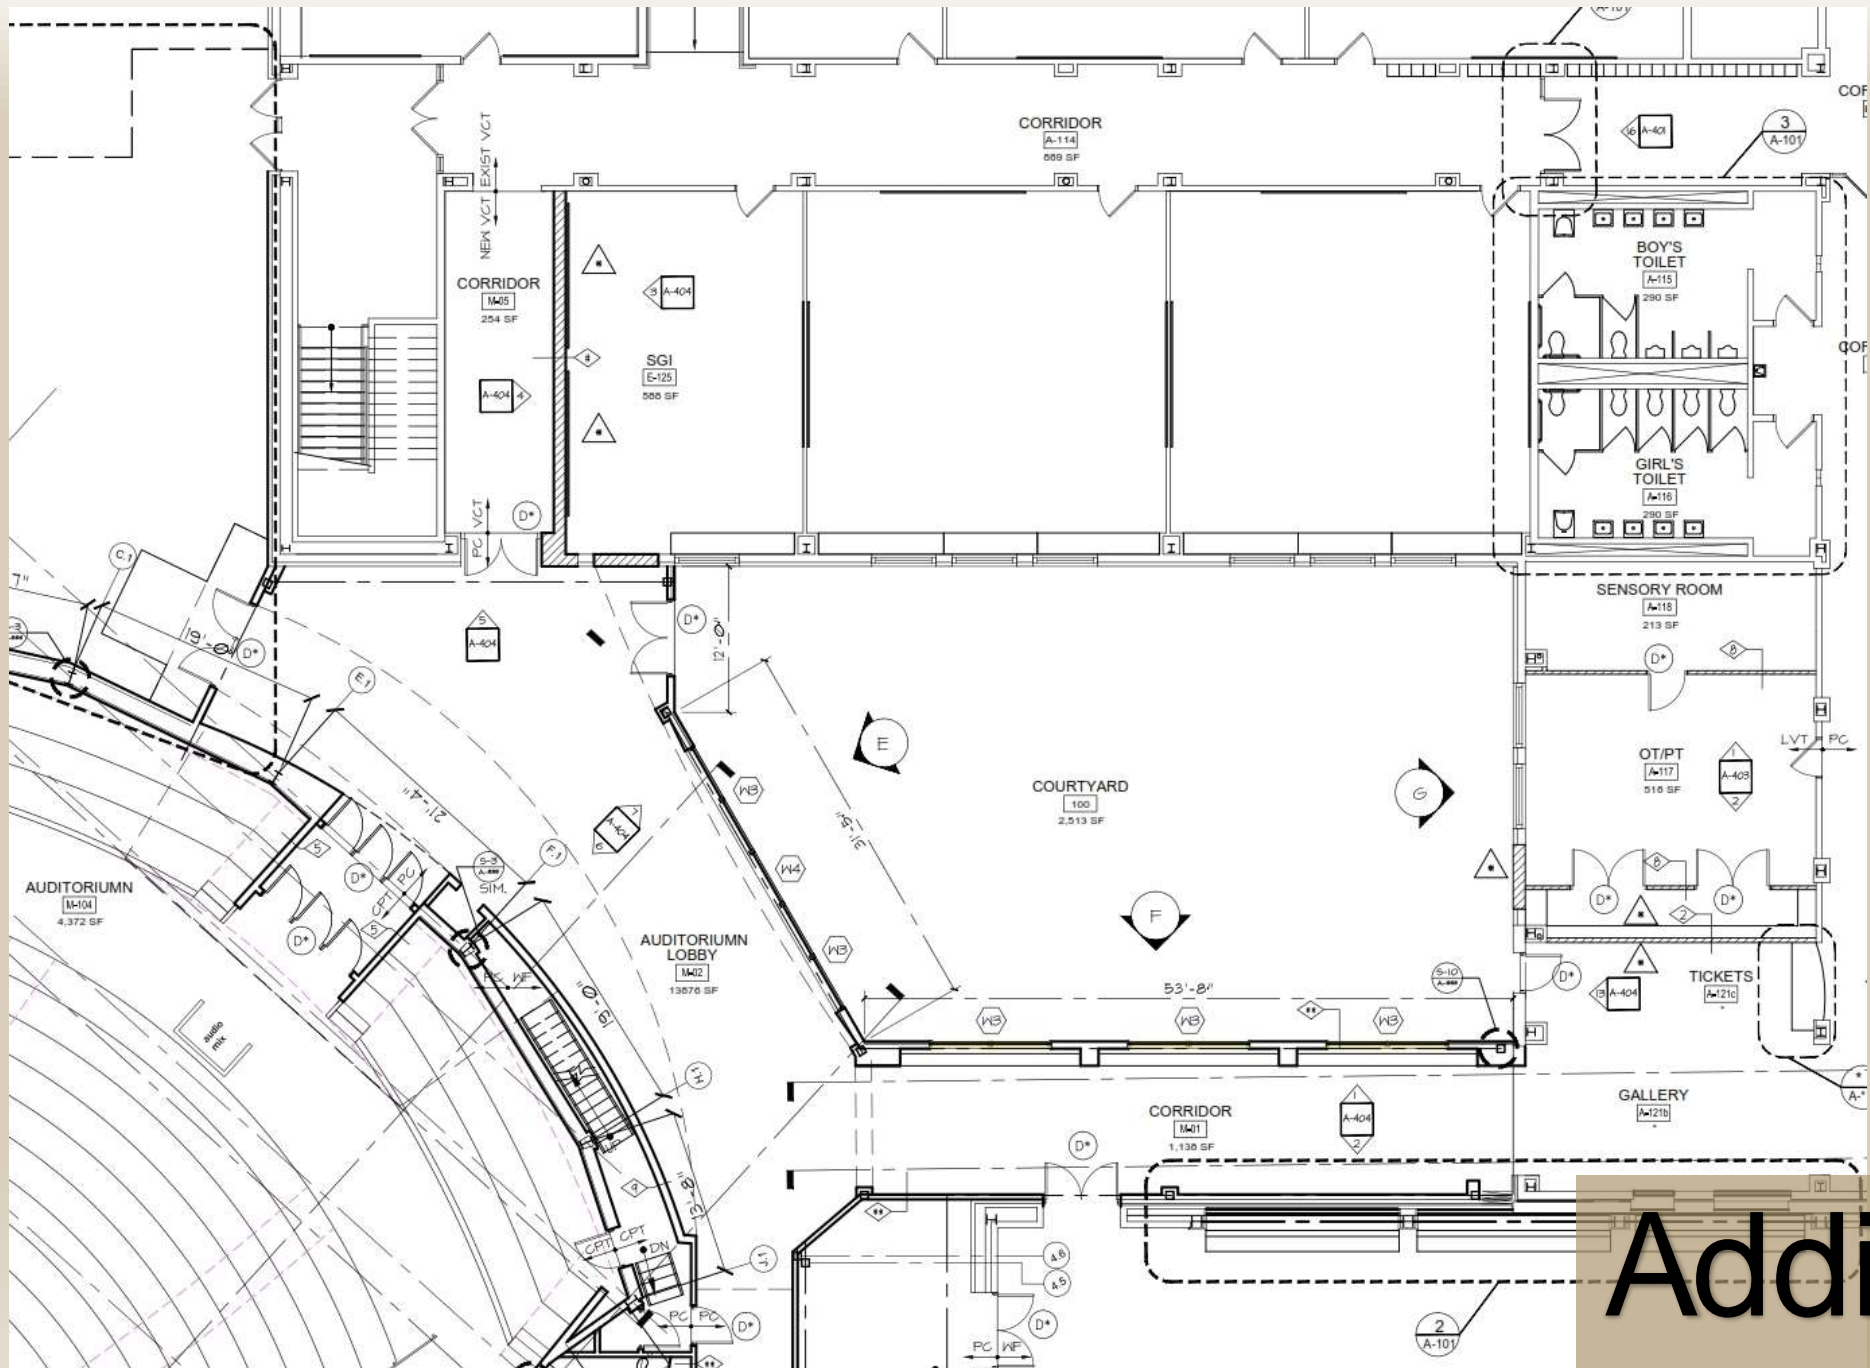

Addition Plan

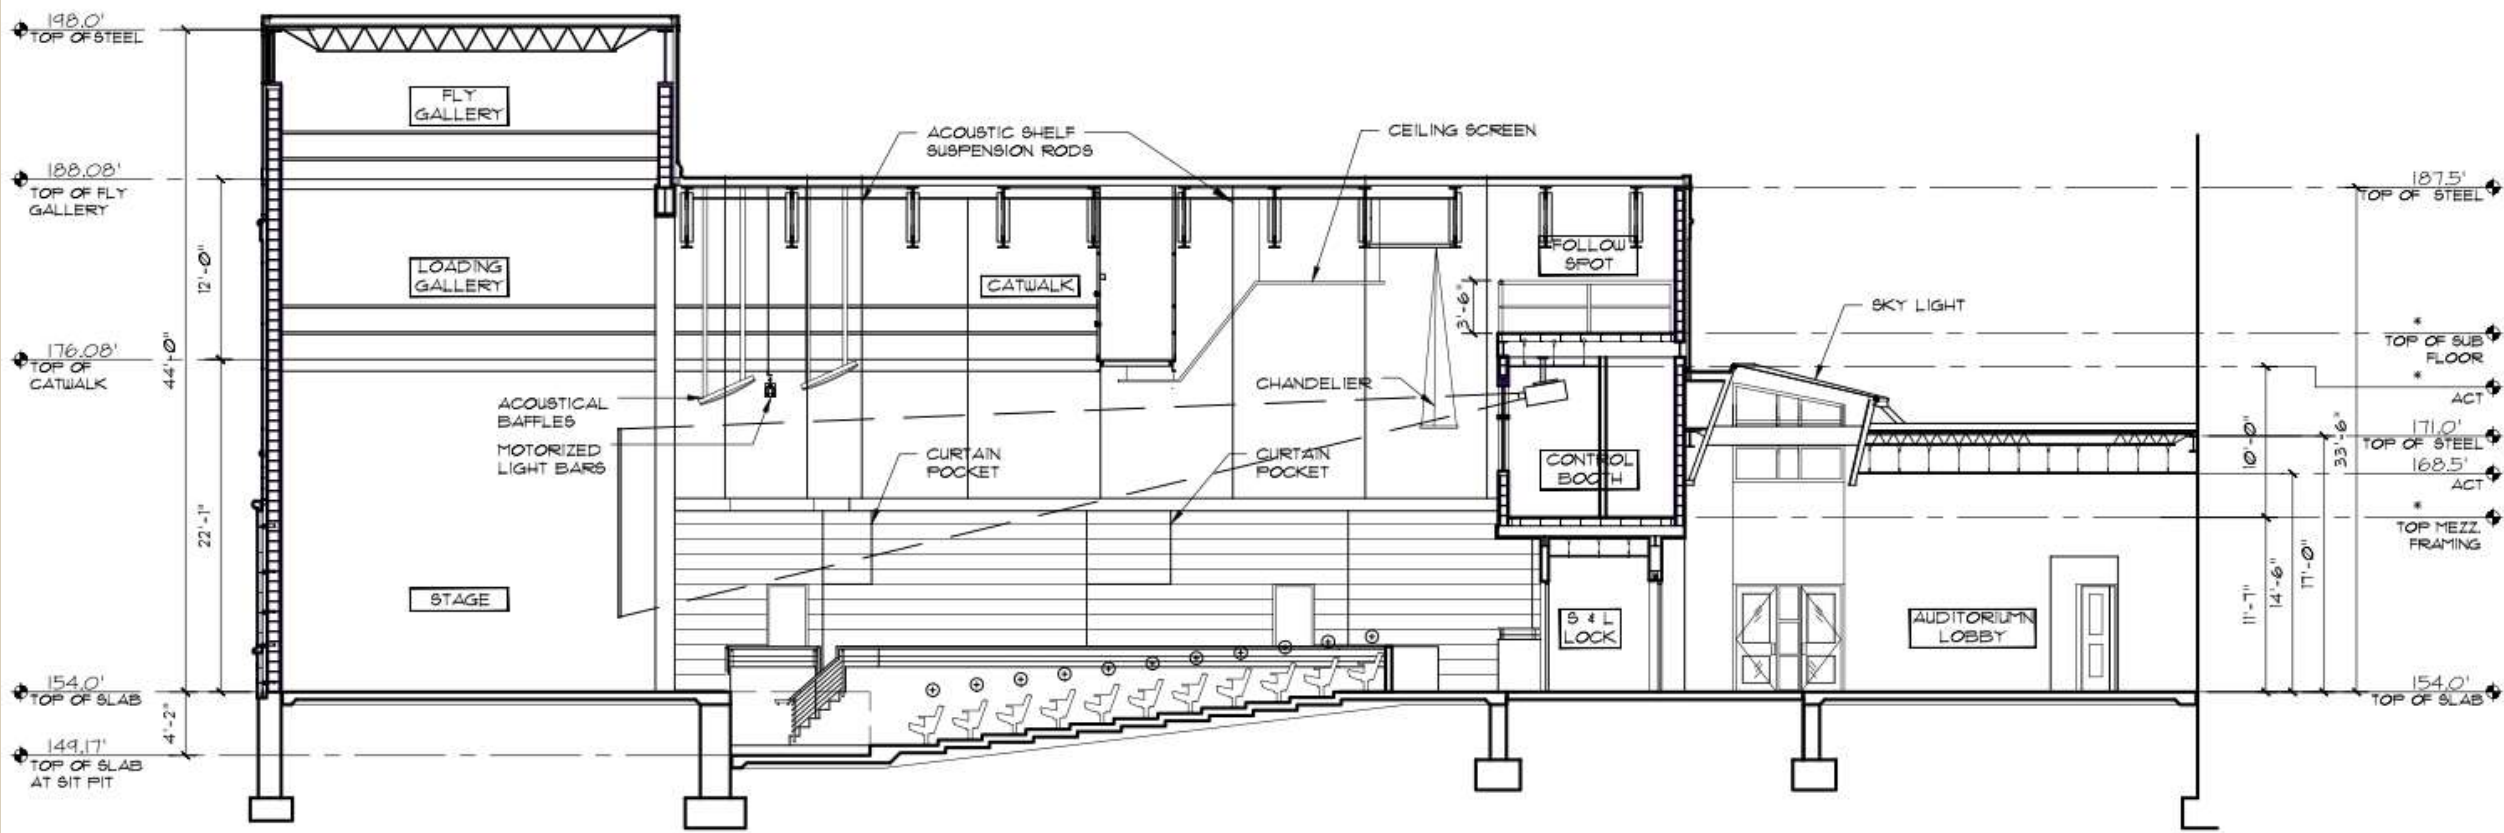


Longitudinal Section


Trusses enclosed with wall board

Panelized wall system

Sconce lighting

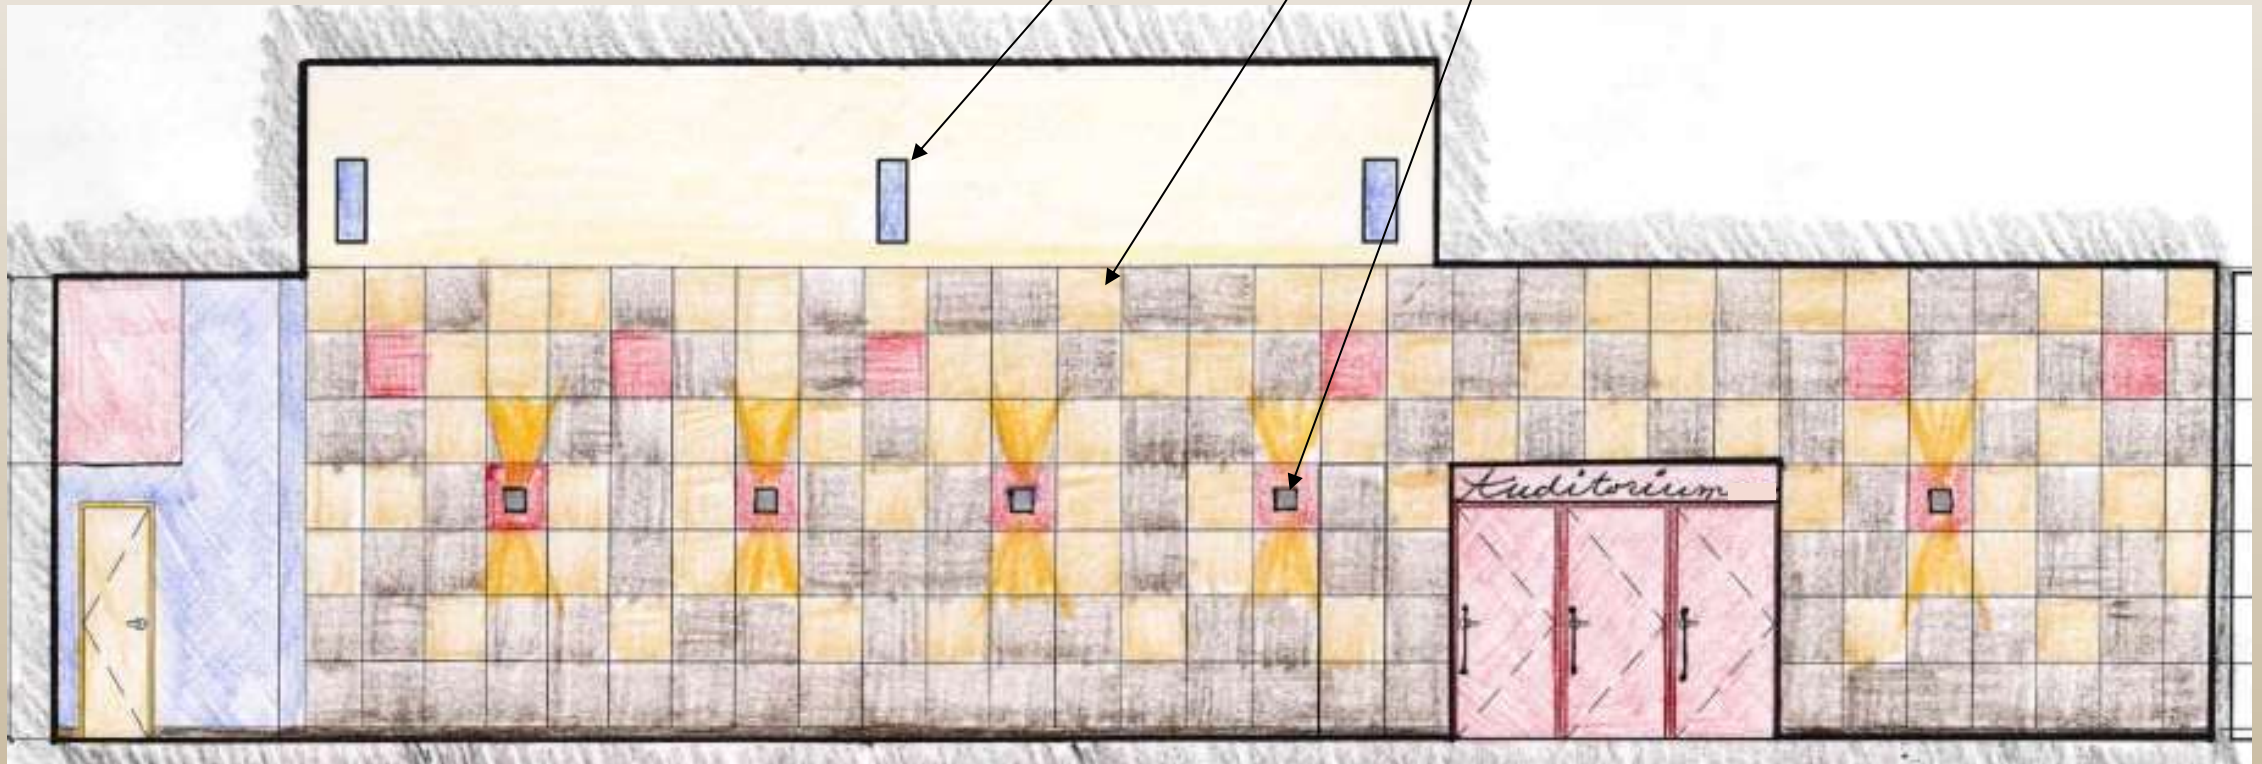


Auditorium Lobby

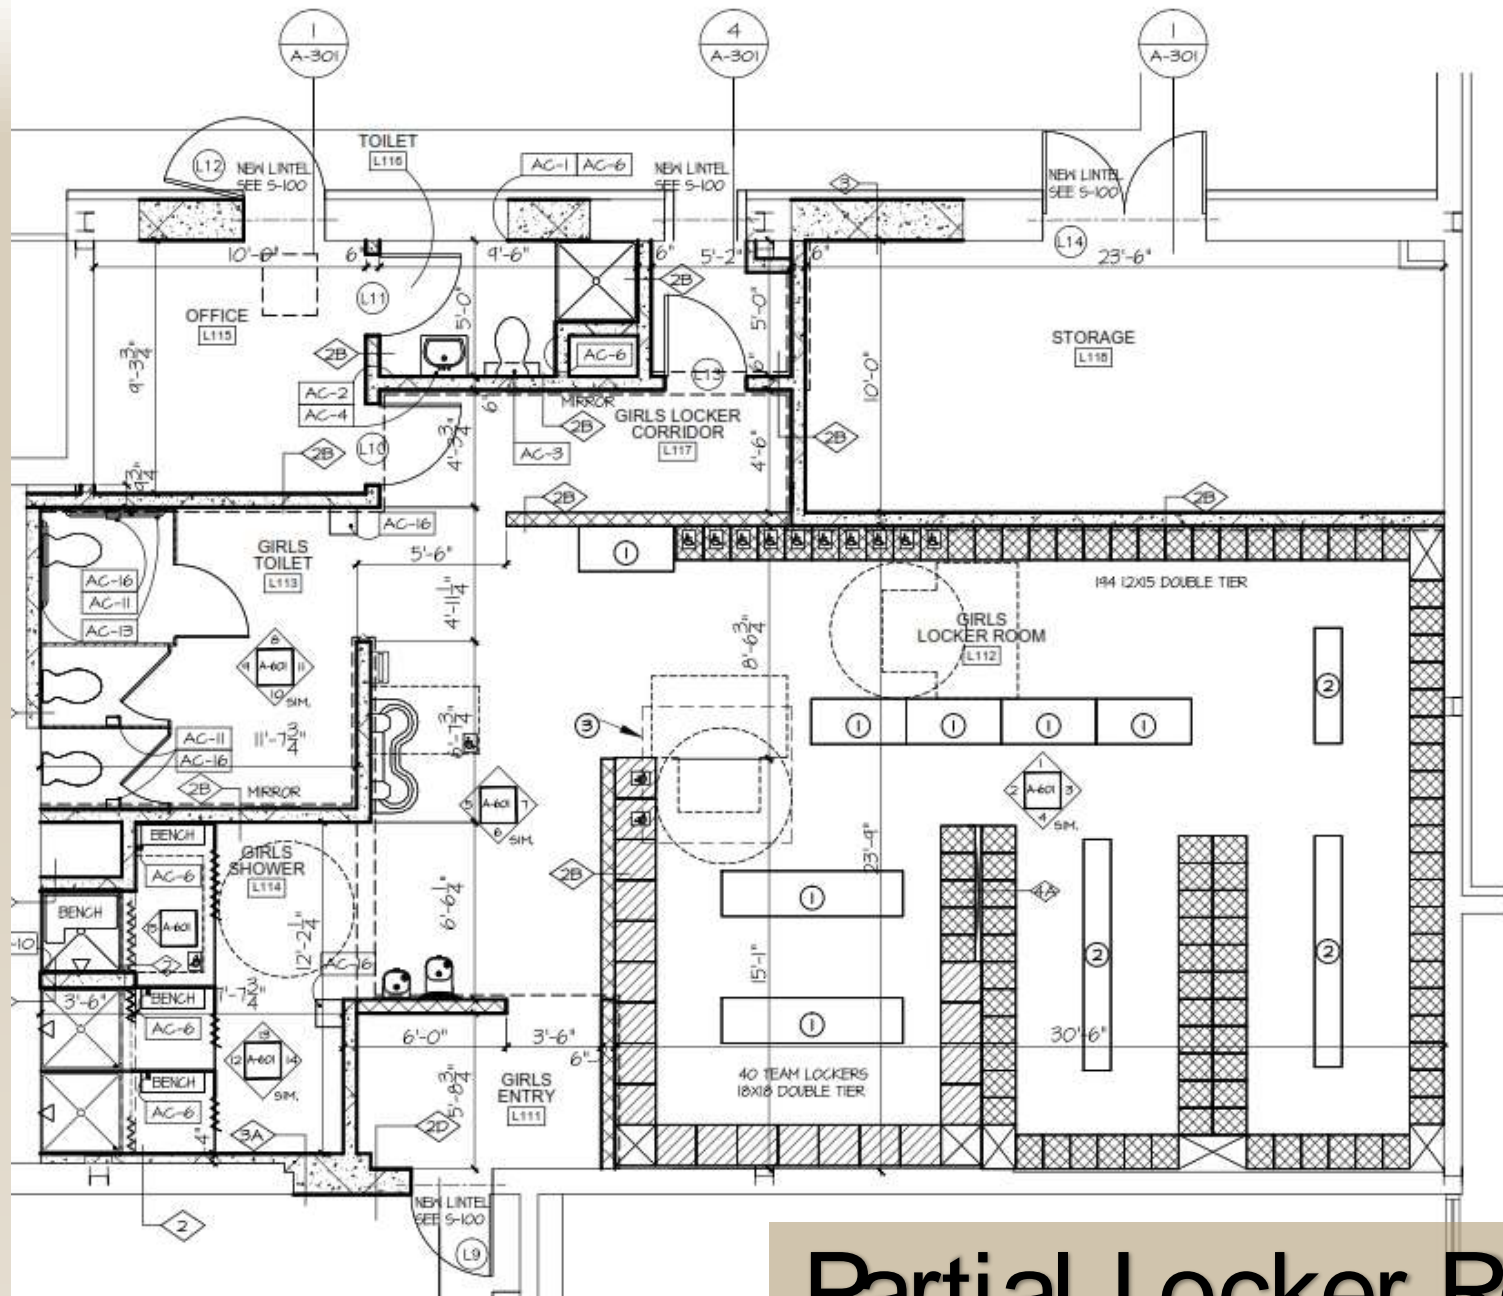


Partial Locker Room Plan

Sloped hoods
Bench
Block wall - painted
Locker end panels
Benches

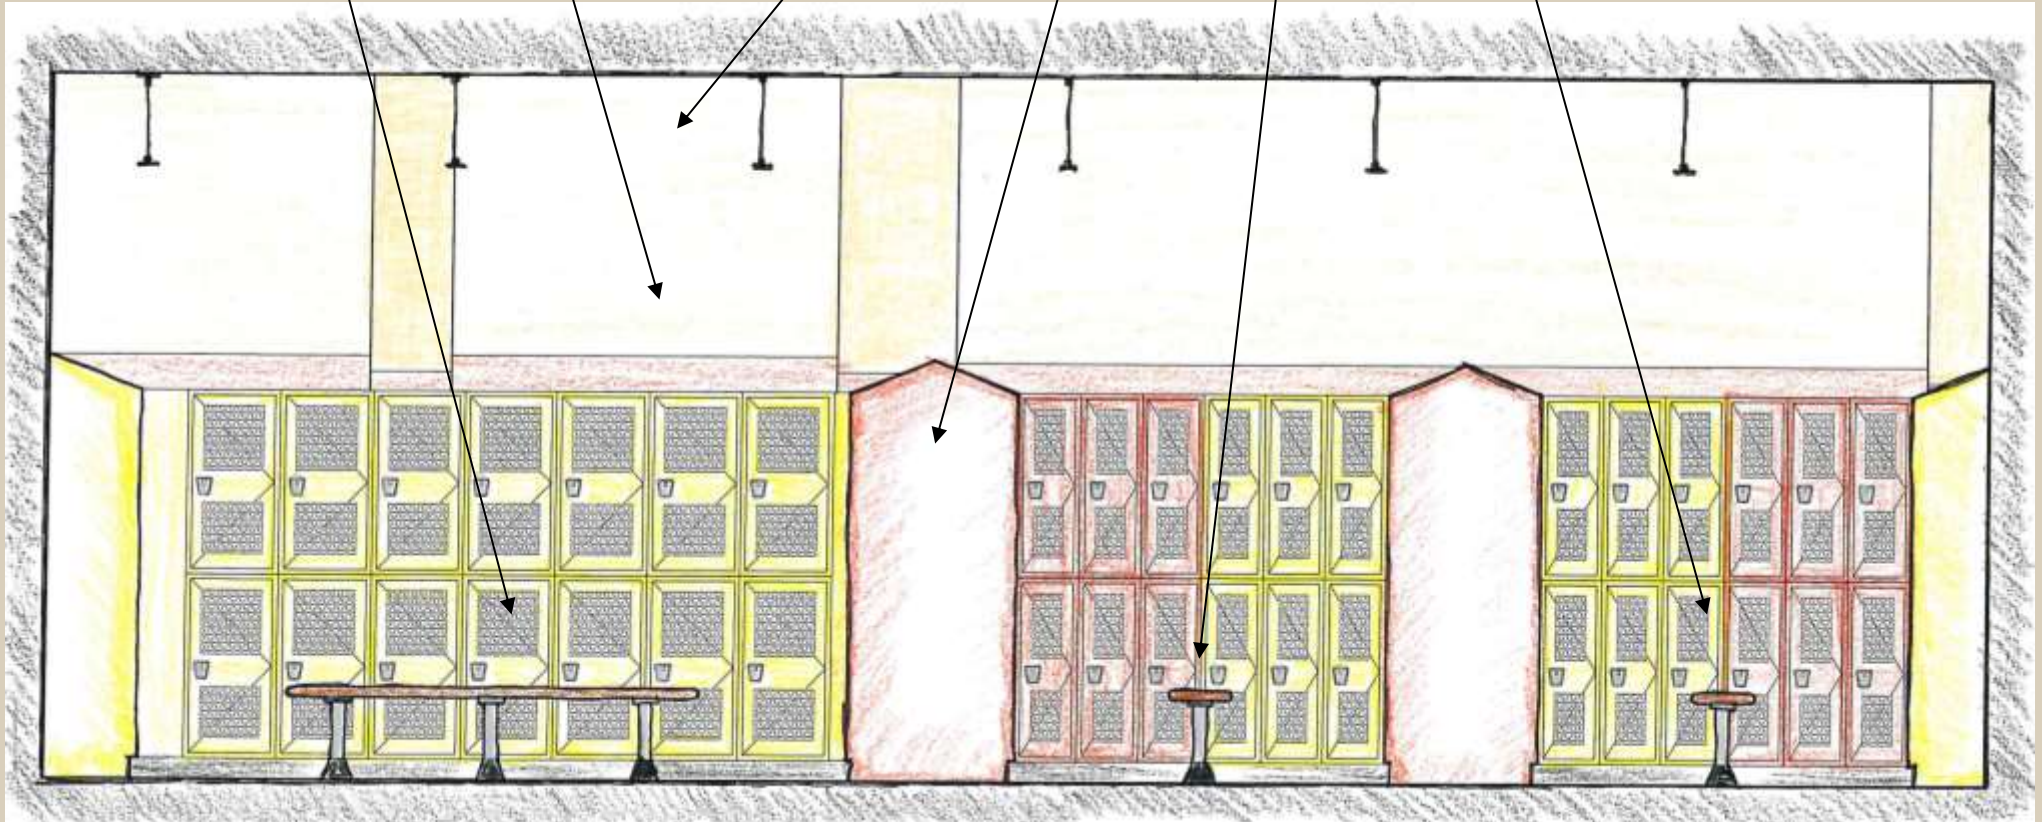

Locker Elevation

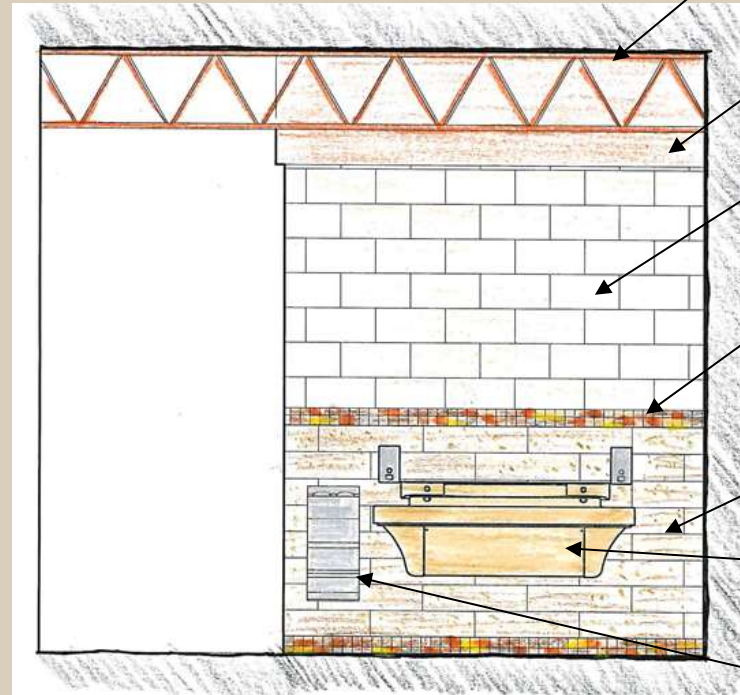

Exposed roof trusses -
Painted

Wall Board enclosure


Block Wall - Painted

Mosaic Tile Border

Large Format wall tile

2 Station Sink

Hand Dryer

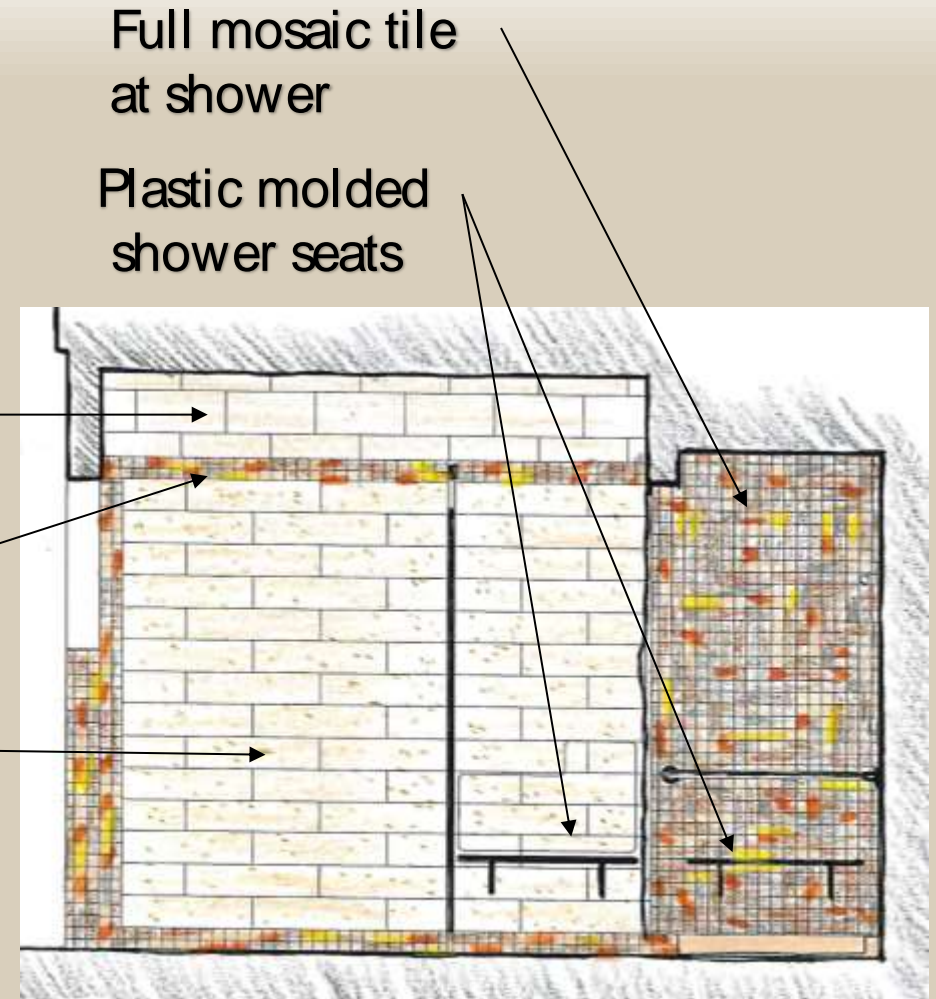


Full mosaic tile
at shower

Plastic molded
shower seats


Sink Elevation

Shower Stall


Questions?

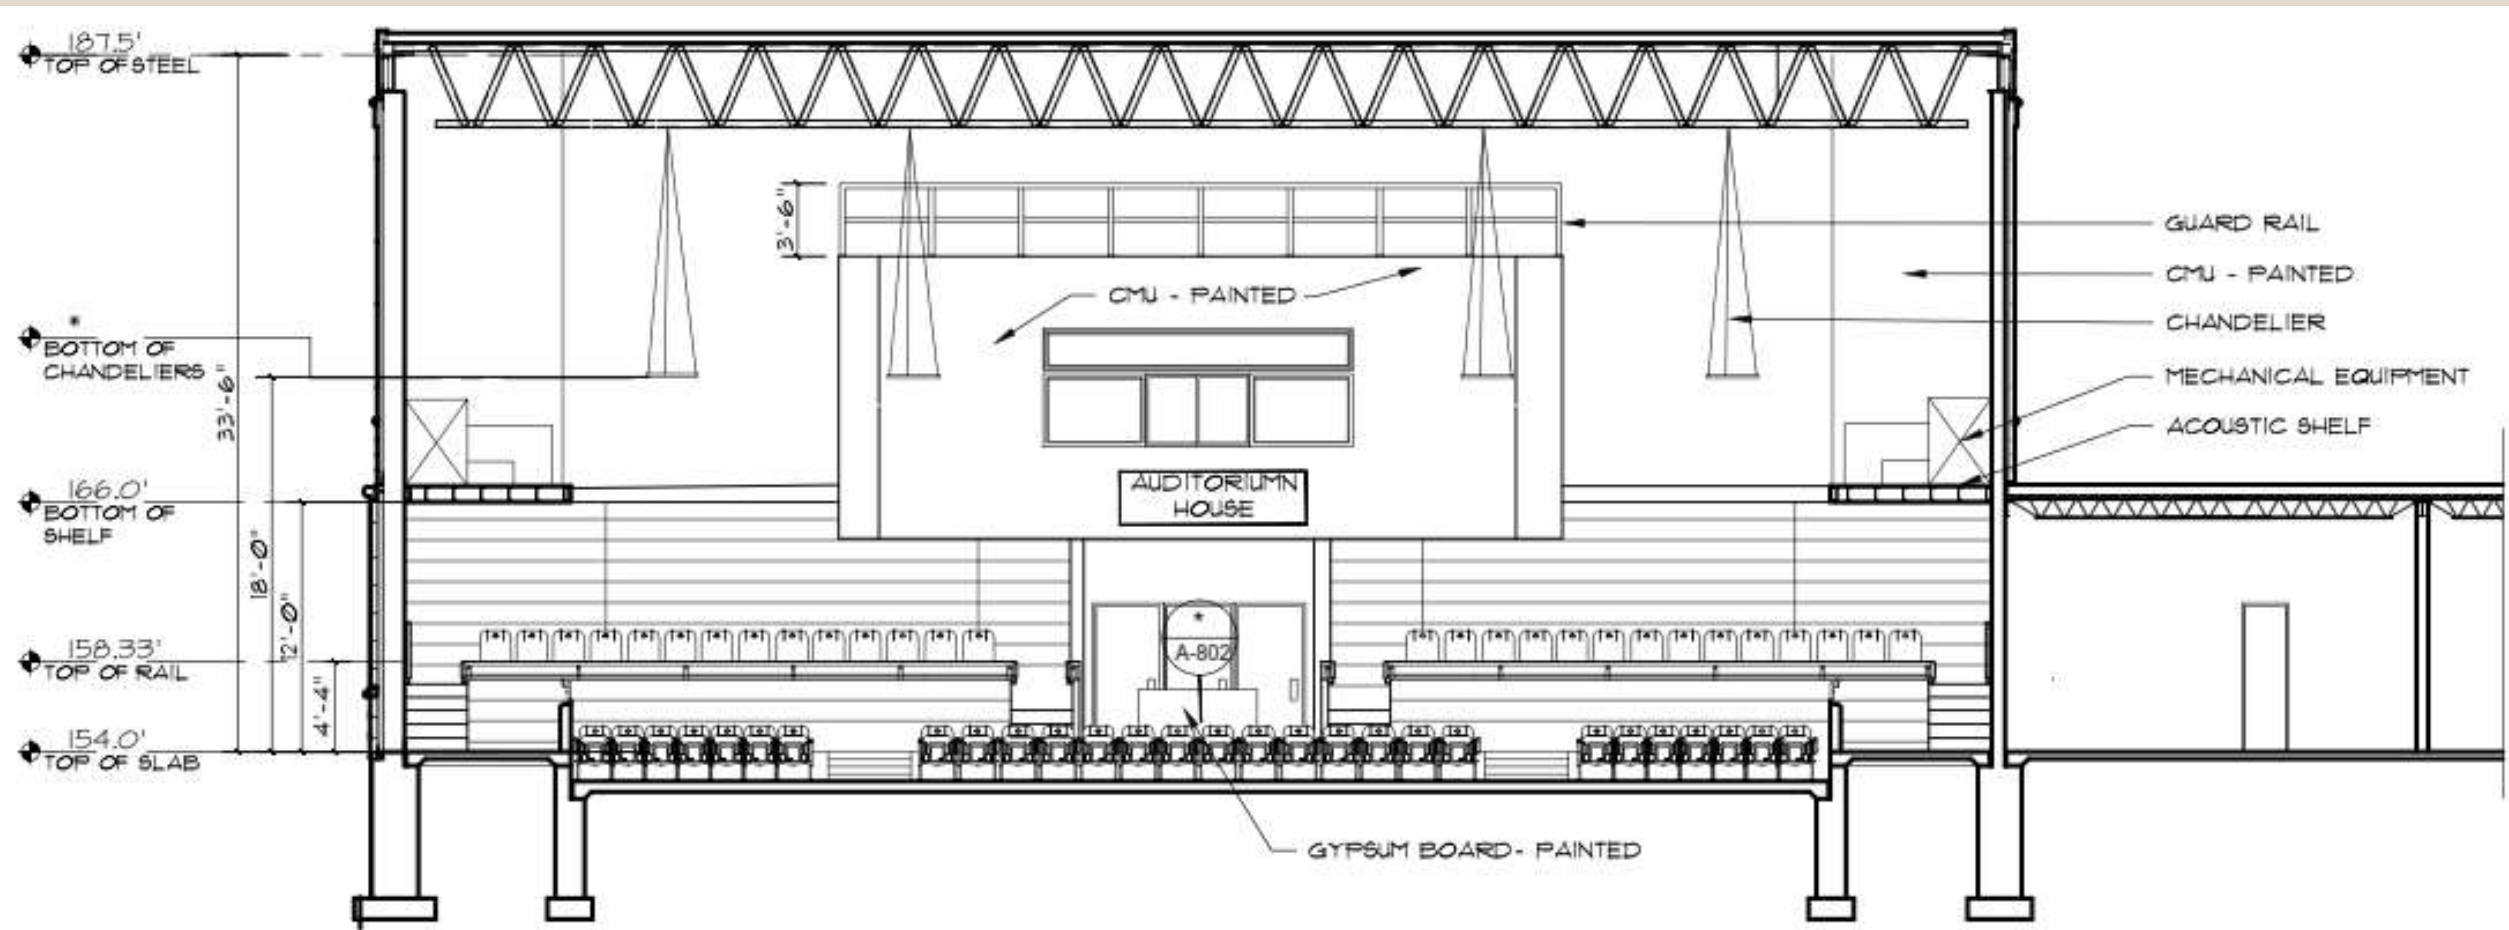

Cross Section F

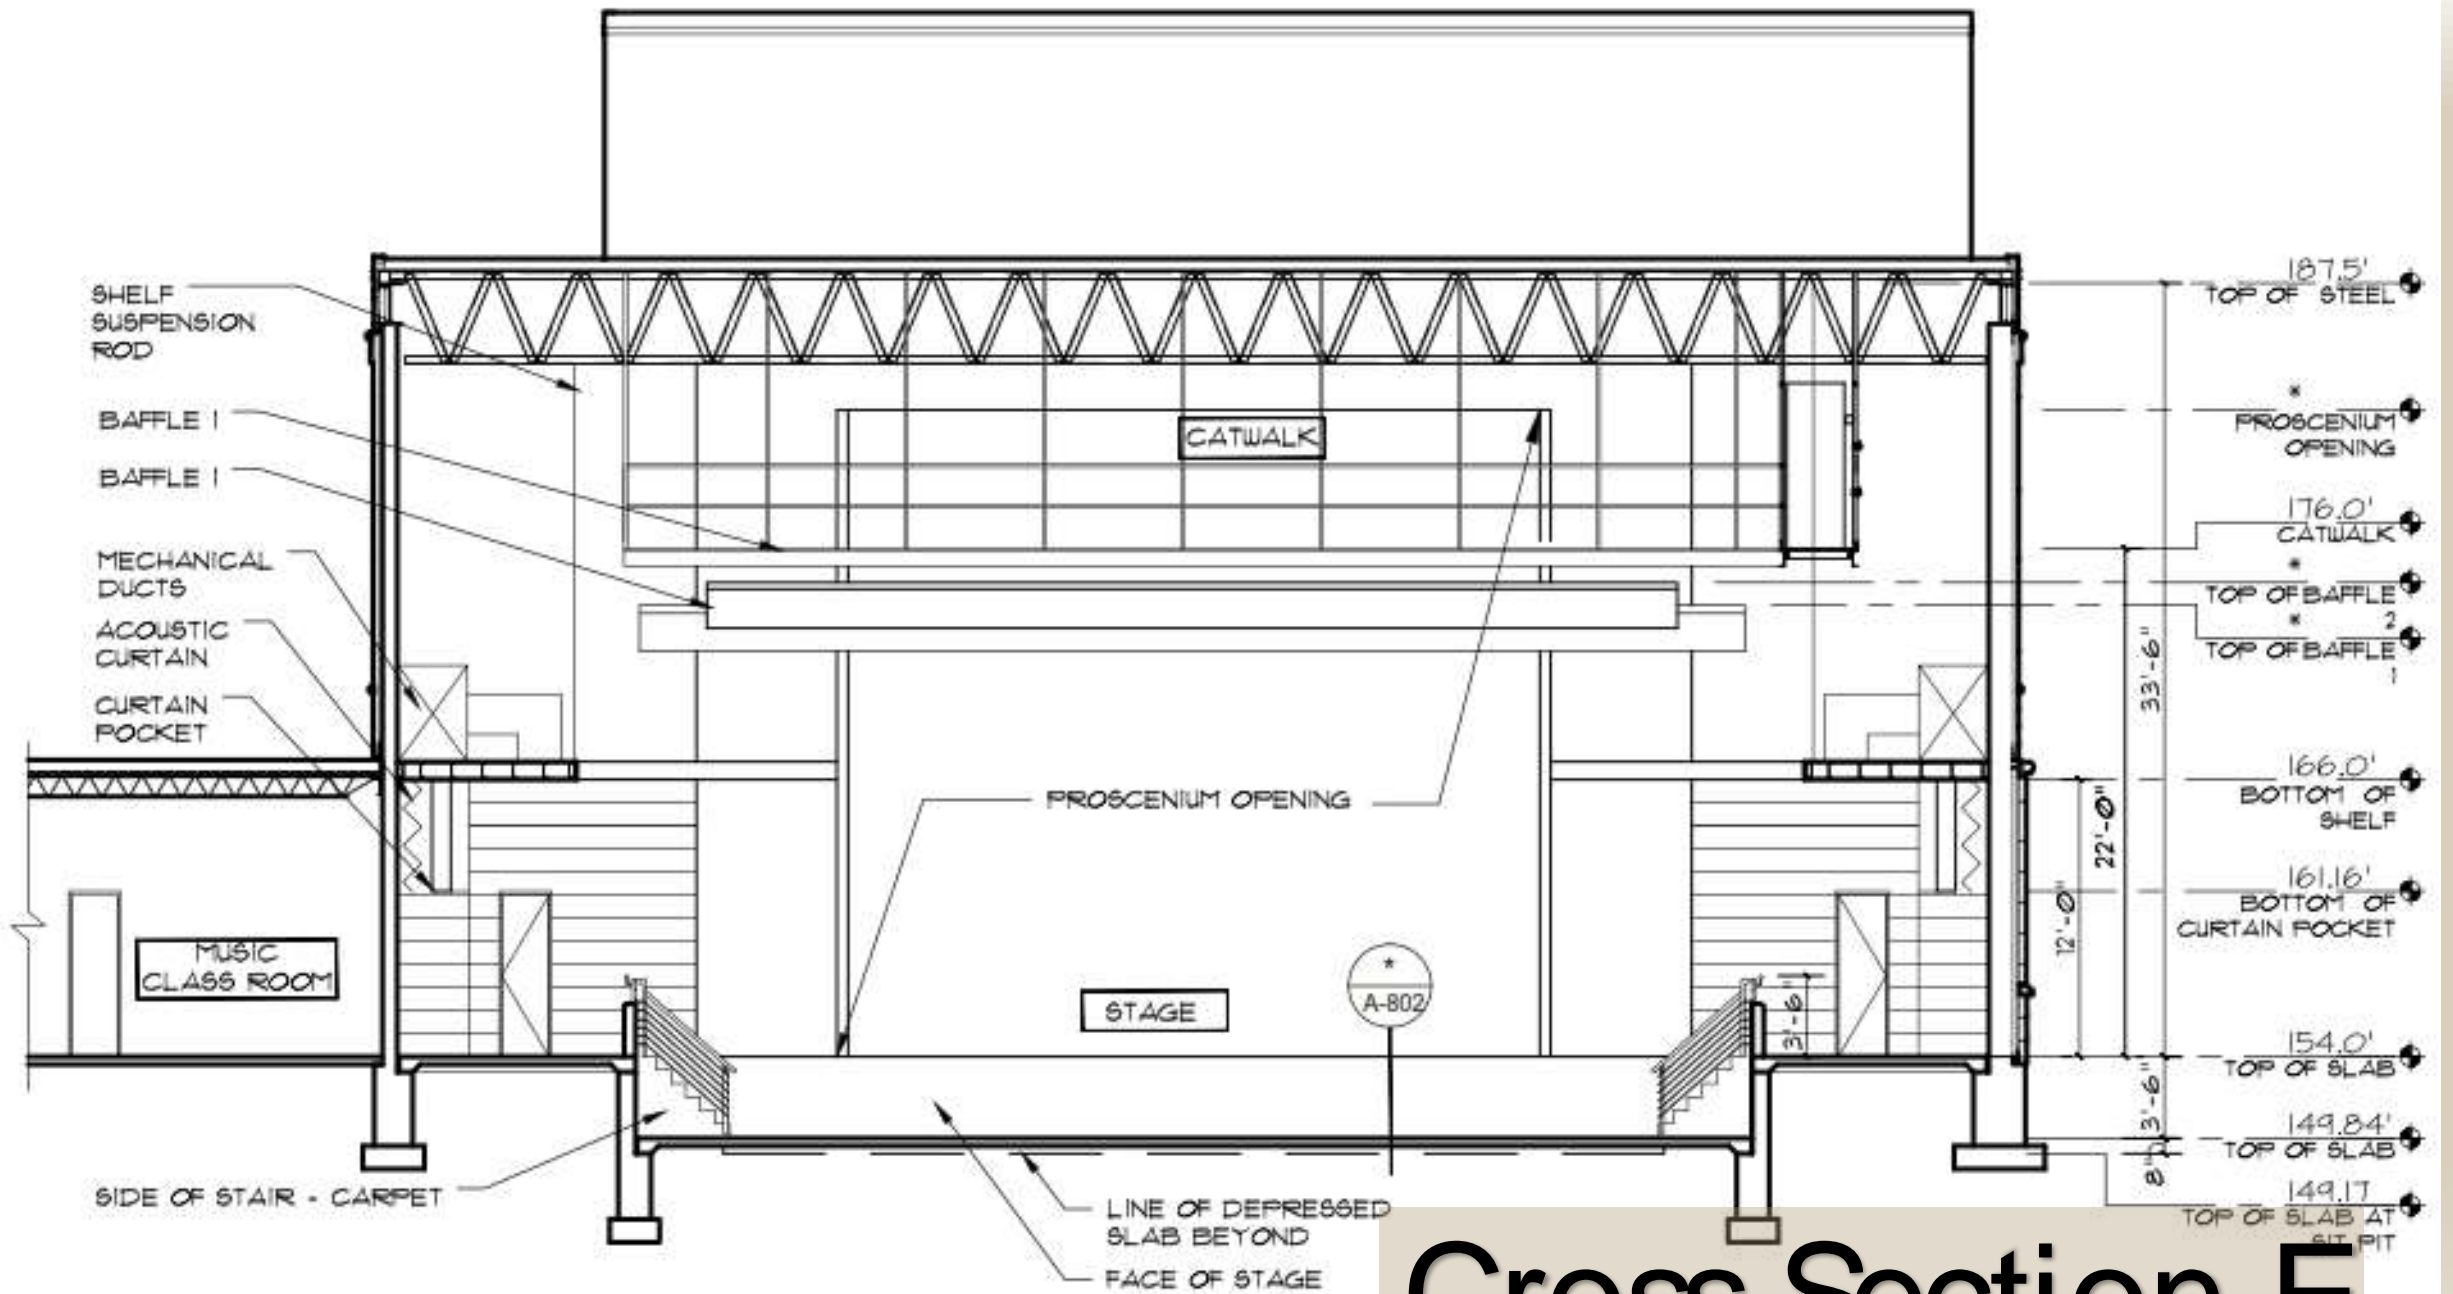

Cross Section E

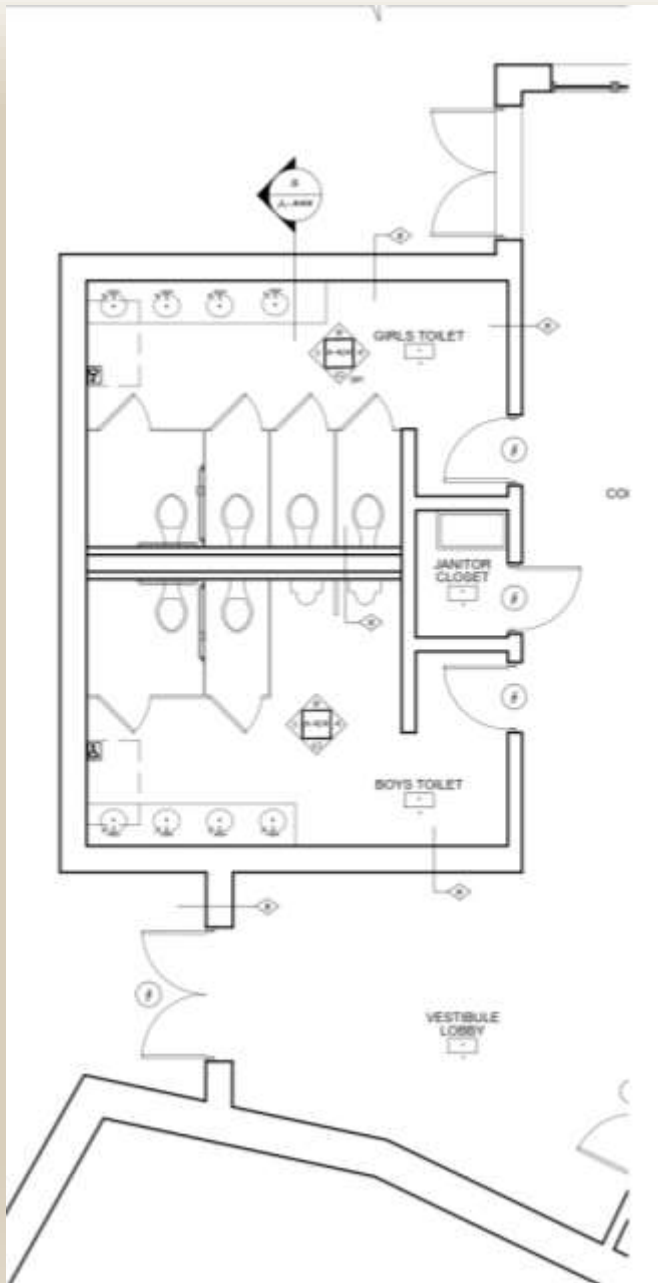

Alternate Toilet Plan