

Mineola Union Free School District  
Hampton Elementary School  
10 Hampton Road, Mineola, NY

---

***HAMPTON STREET SCHOOL***

***ADDITION AND ALTERATION***


---

***SEPTEMBER 3, 2015 UPDATE***

Michael Mark, AIA  
Principal  
Mark Design Studios Architecture, PC


# Hampton Street School Addition & Alteration Project Status

- Plans and Specifications **Complete**. Project features:
  - New Cafeteria/APR addition
  - New Classroom addition
  - New Bus Loop with parking
  - New Athletic Field improvements
- NYSED Project review queue currently at **40-42** weeks as of 9/3/2015 however SED hiring 2 additional Architects and 2 Engineers to hopefully reduce queue.
- Projected approval and currently anticipated bid date **June 9, 2016**
- Construction for this project may begin **Summer 2016**, pending approval.
- Phased Construction approach.

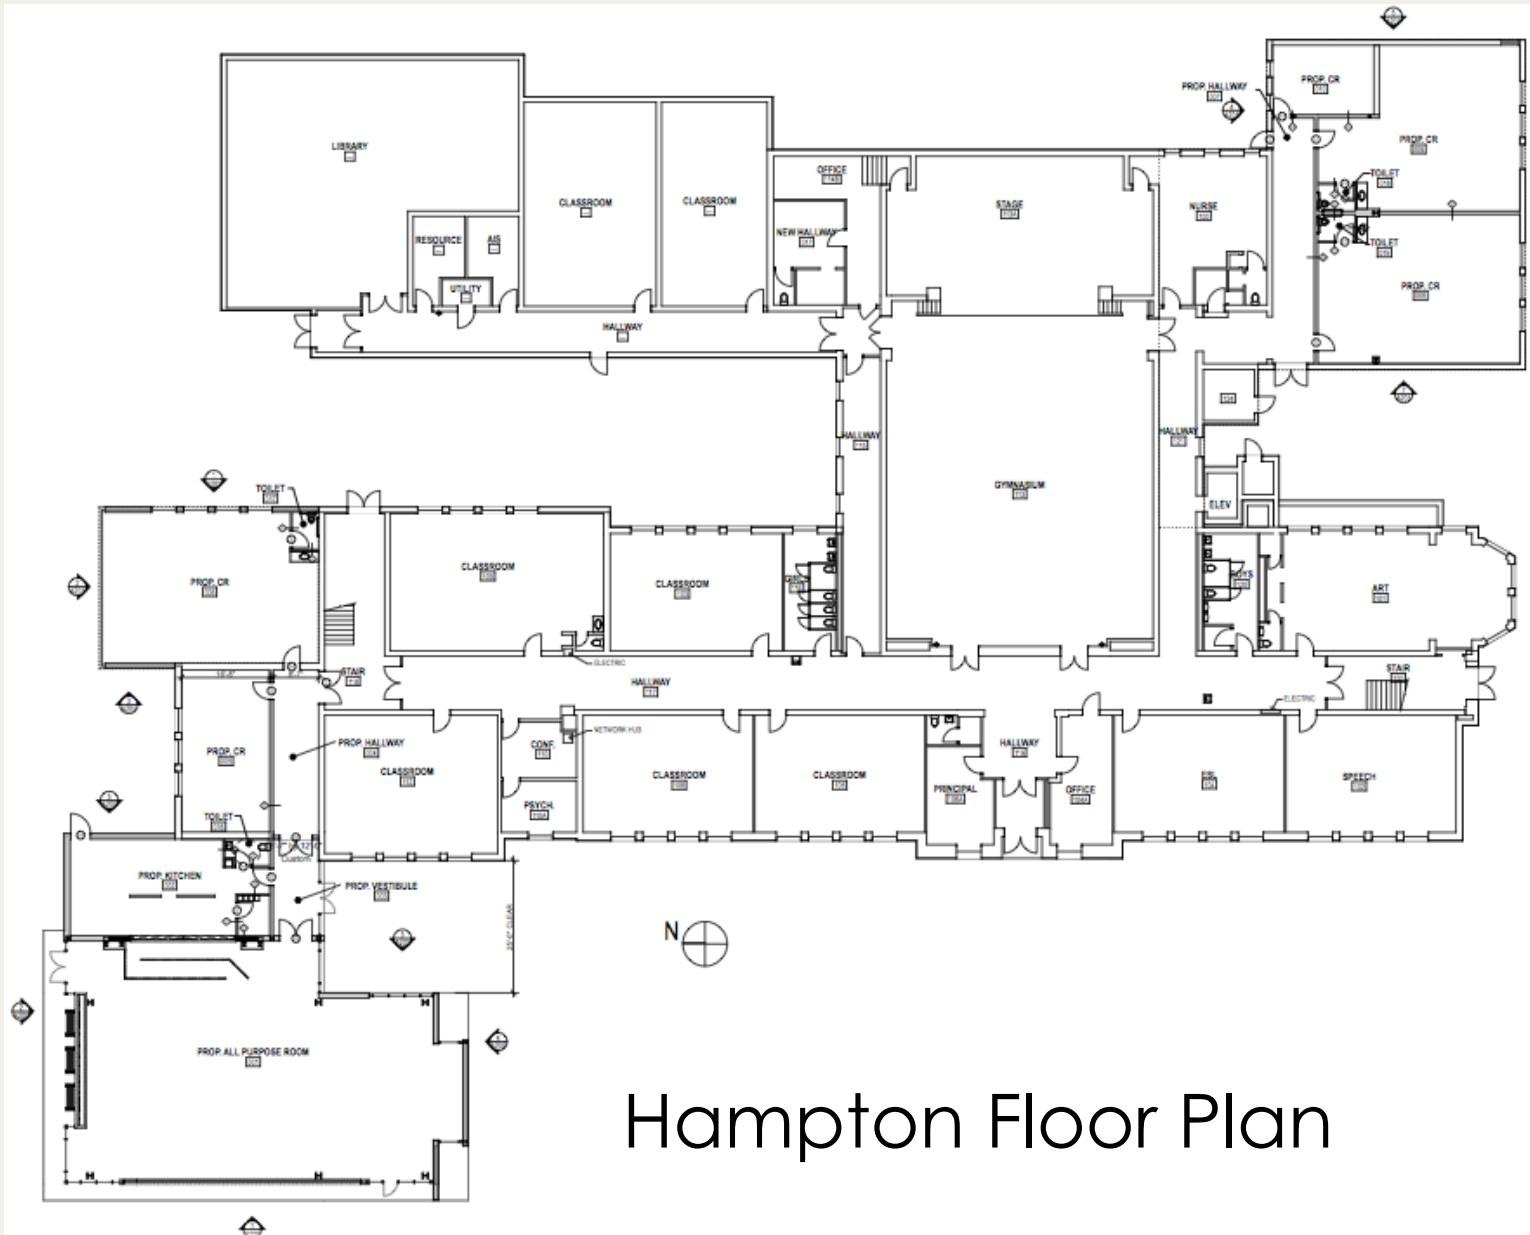


Hampton Floor Plan


# Cafeteria / APR Floor Plan

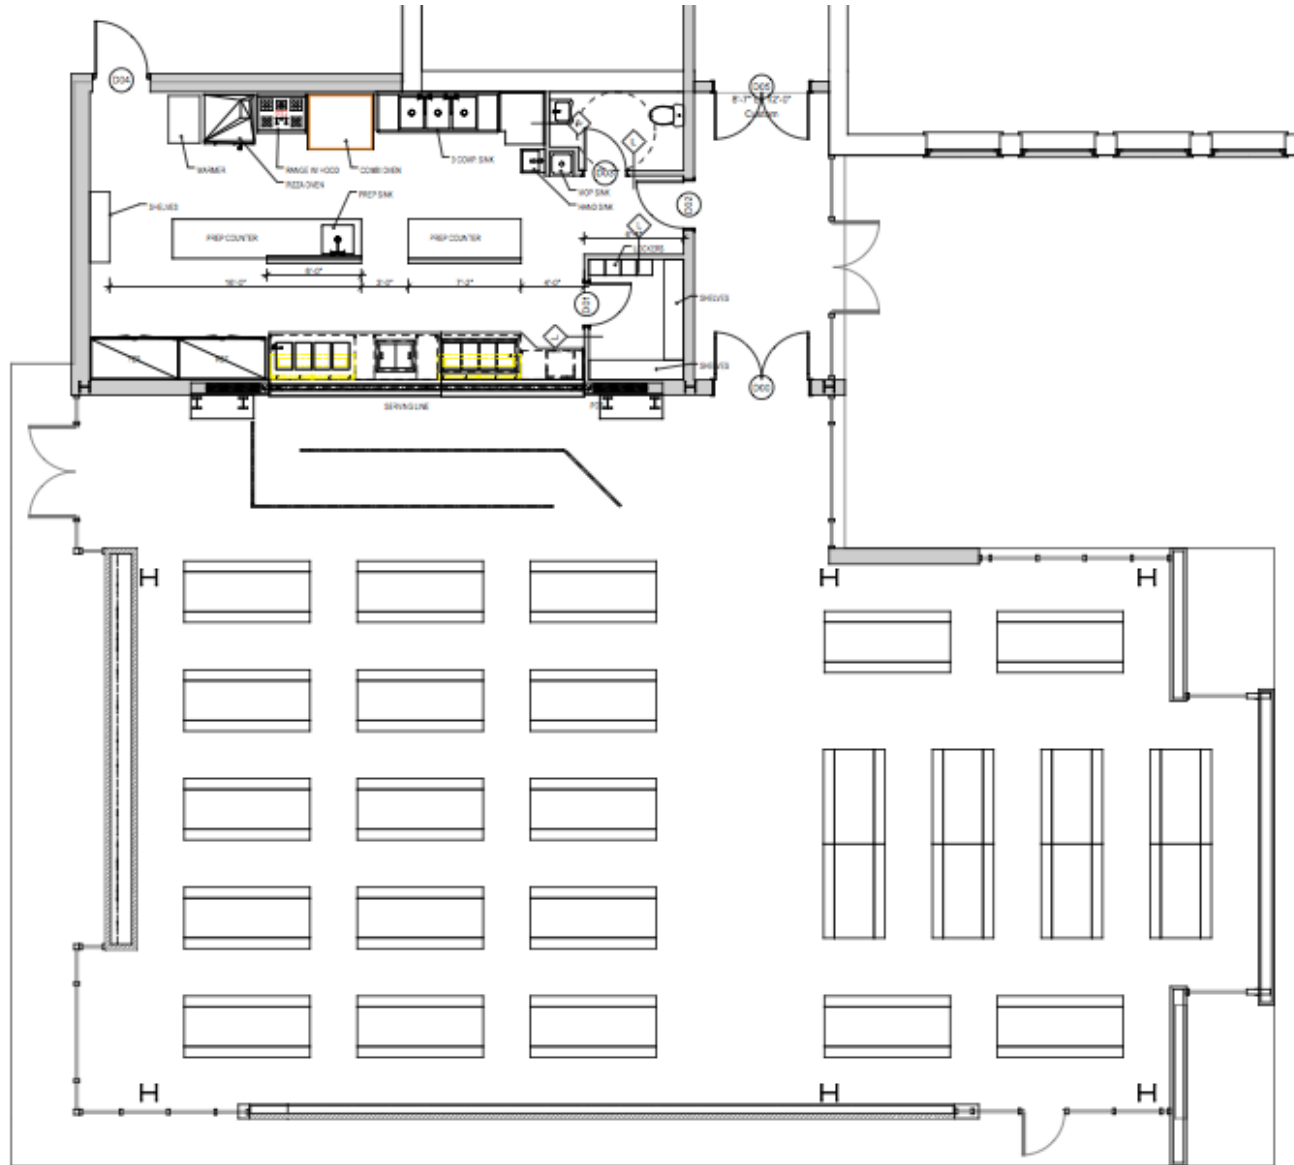


# Interior View of All Purpose Room

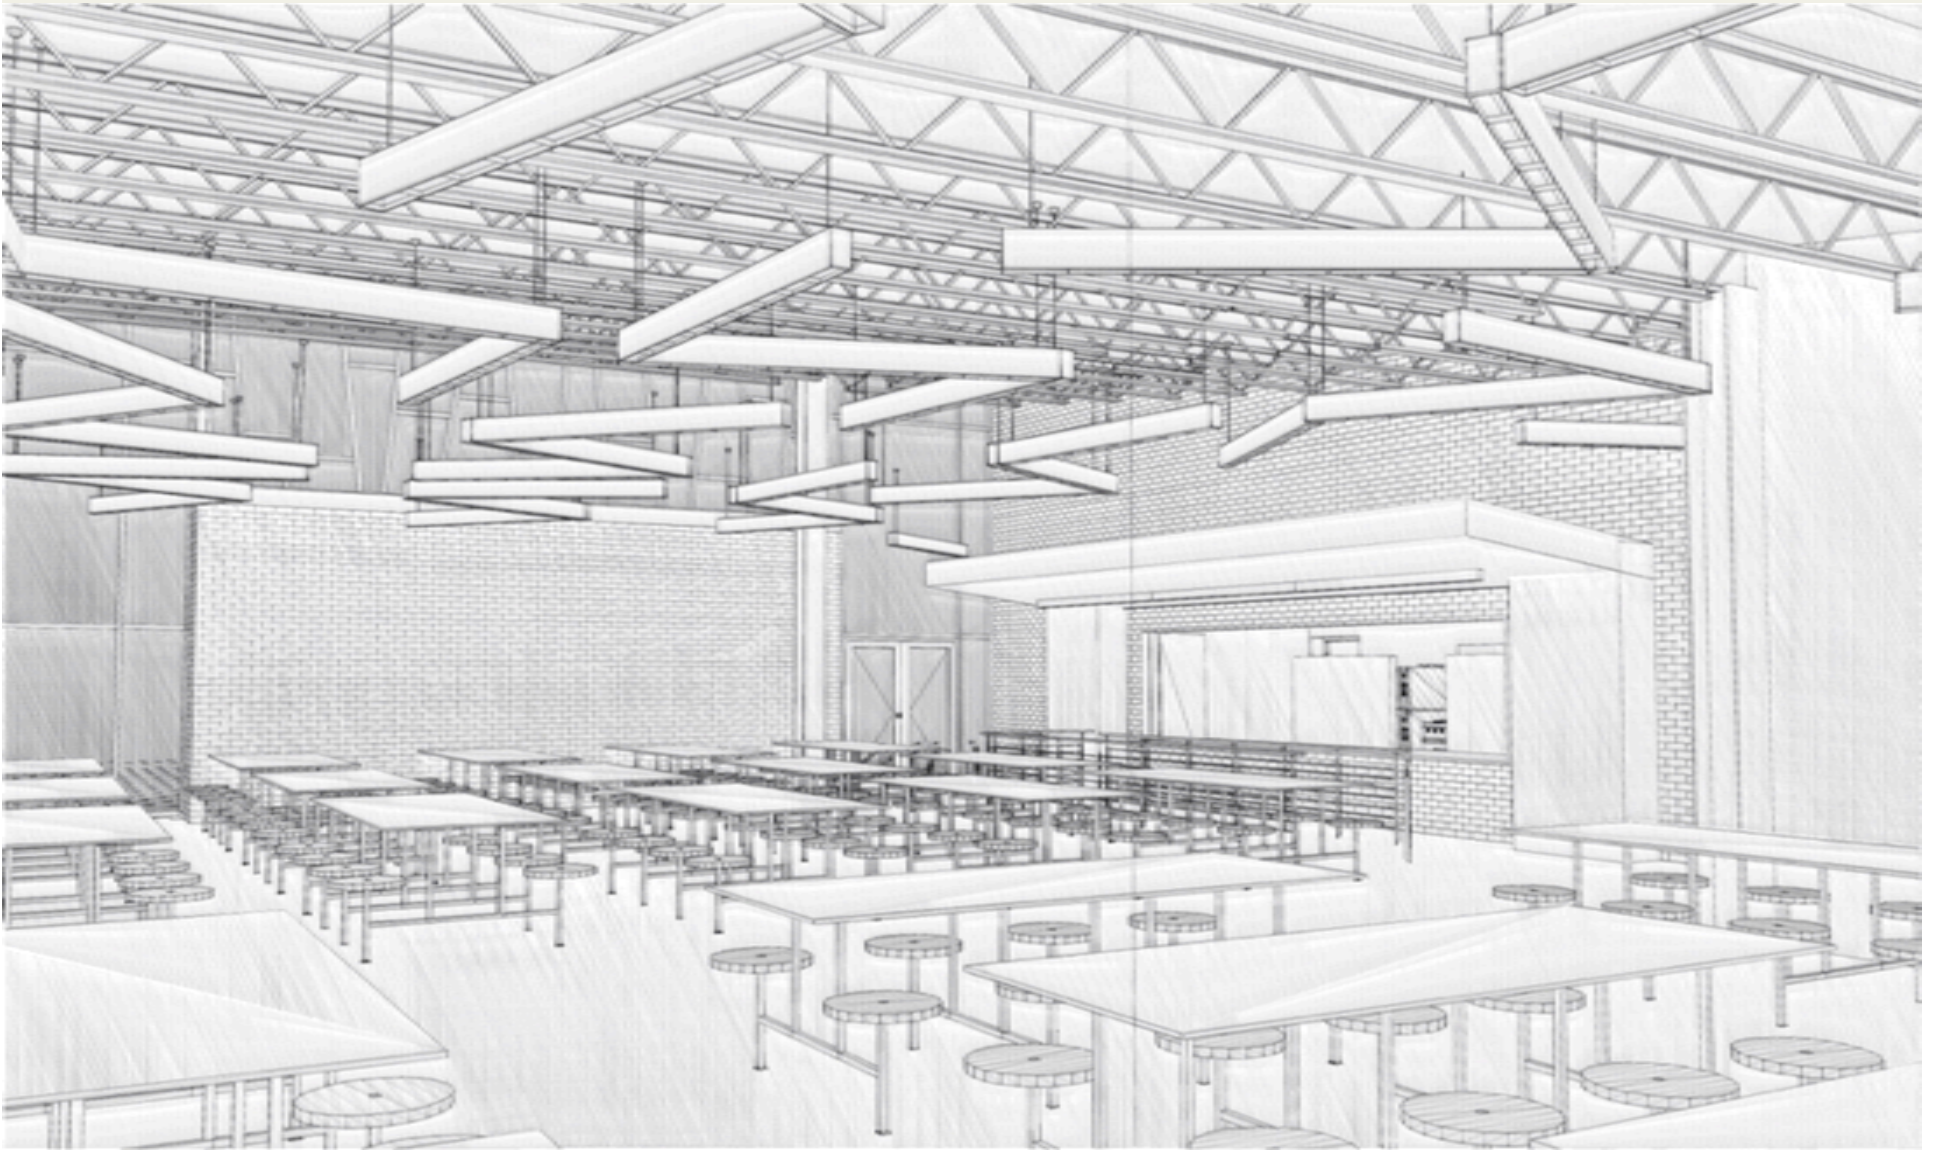


# Interior View of All Purpose Room

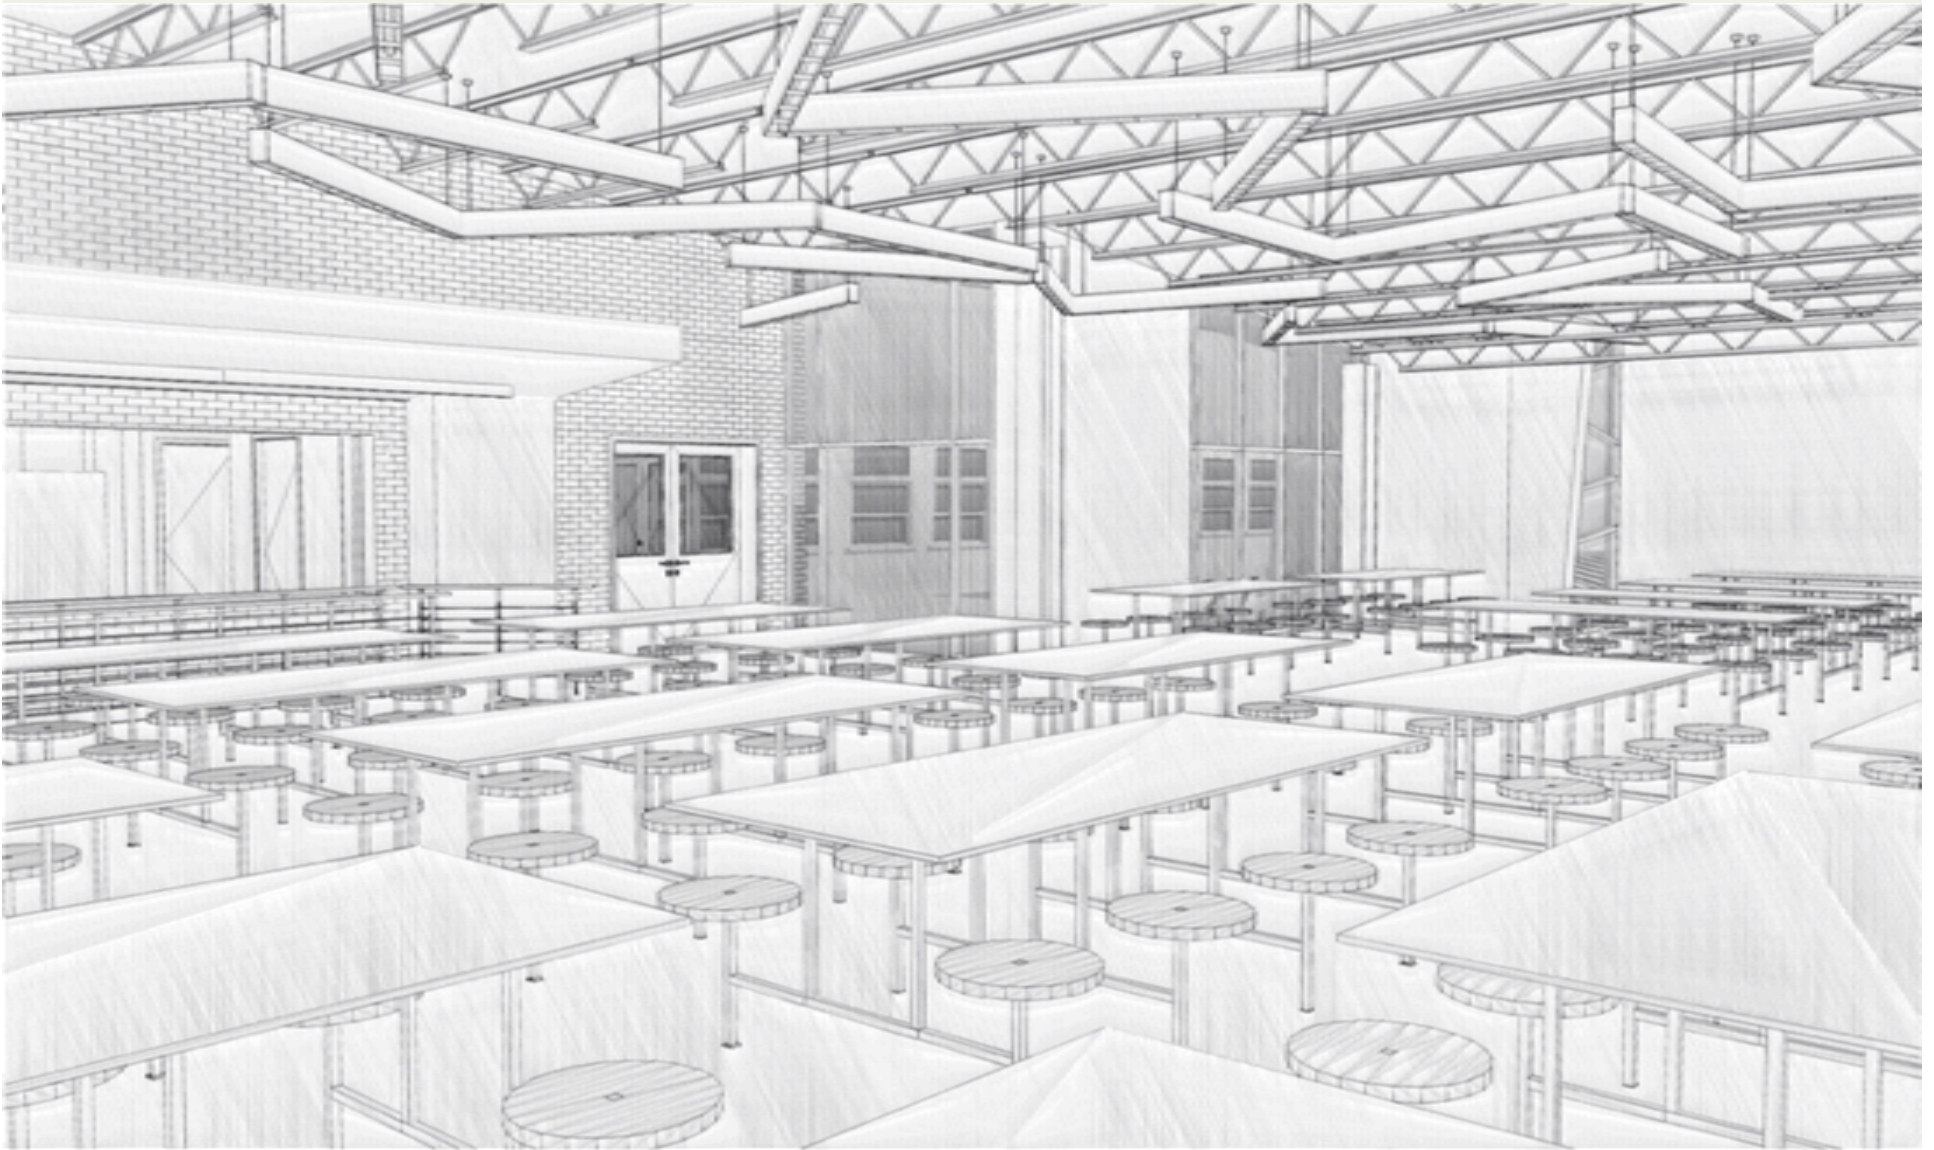

# Exterior View of All Purpose Room

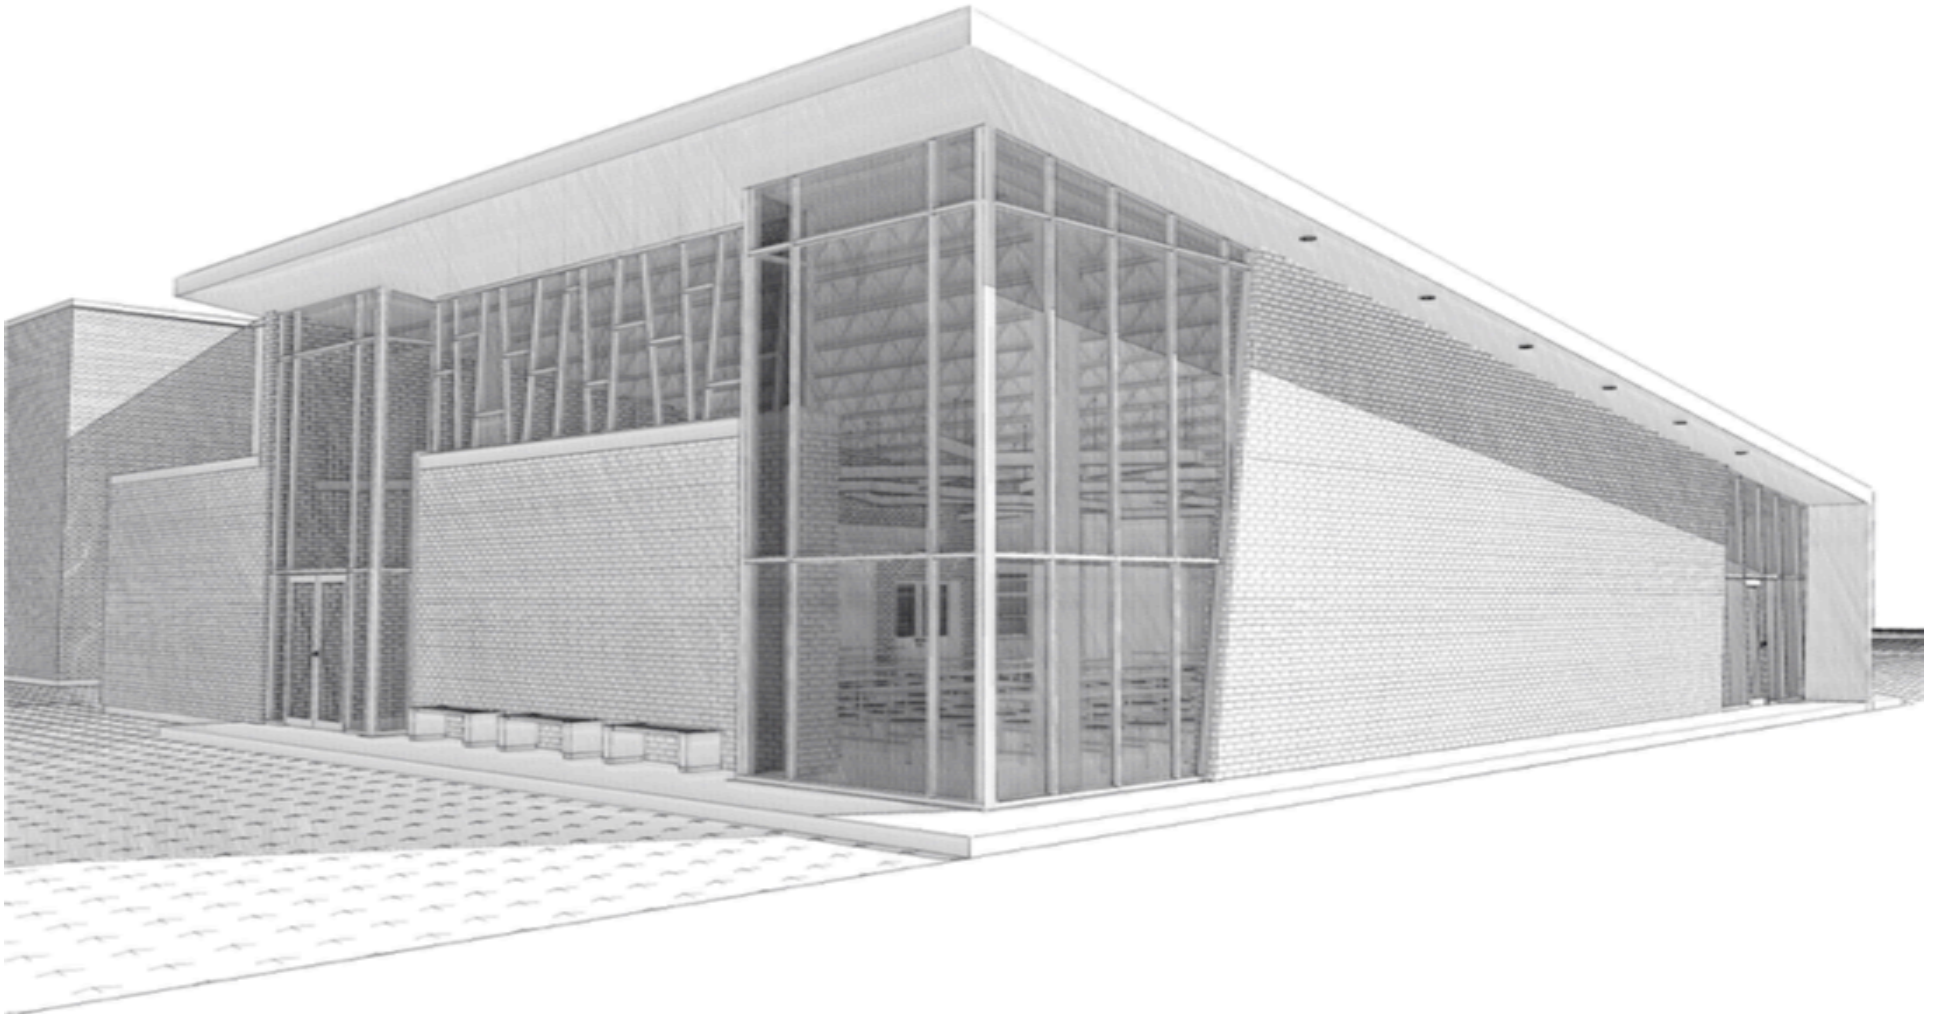


# Exterior Views – Before & After

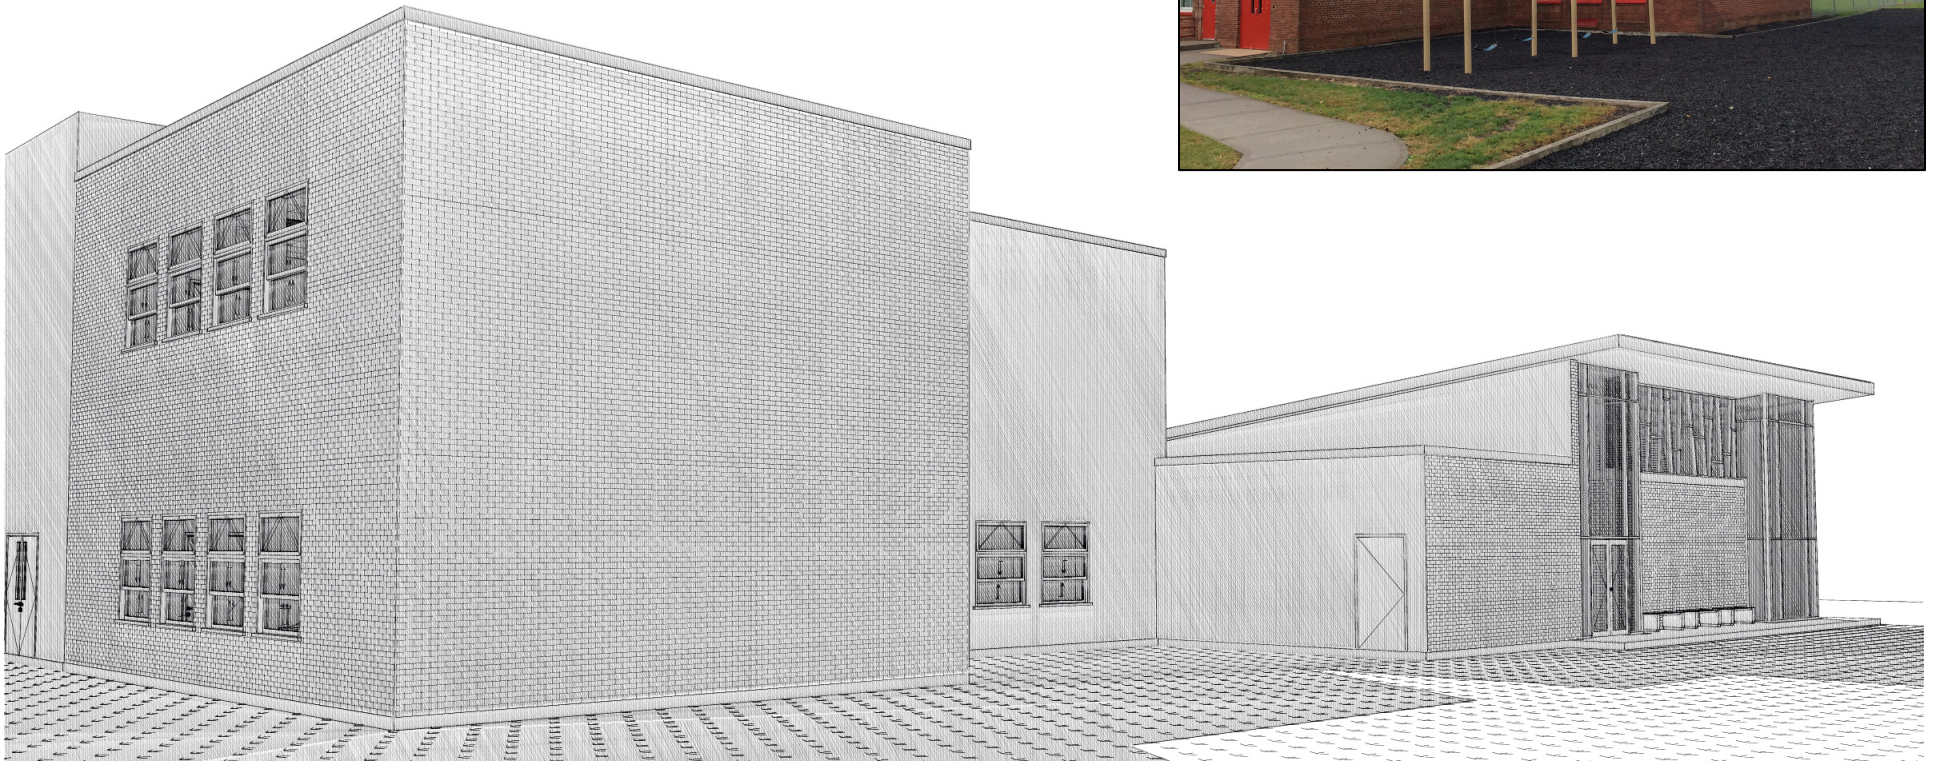





# New Classroom Plans

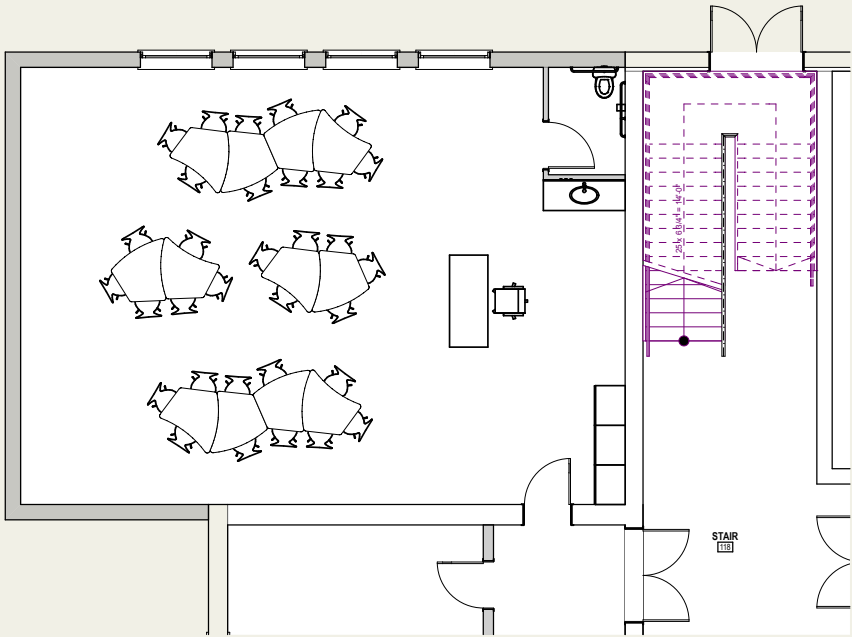

1 1ST FLOOR CR FURNITURE PLAN  
SCALE: 1/4" = 1'-0"

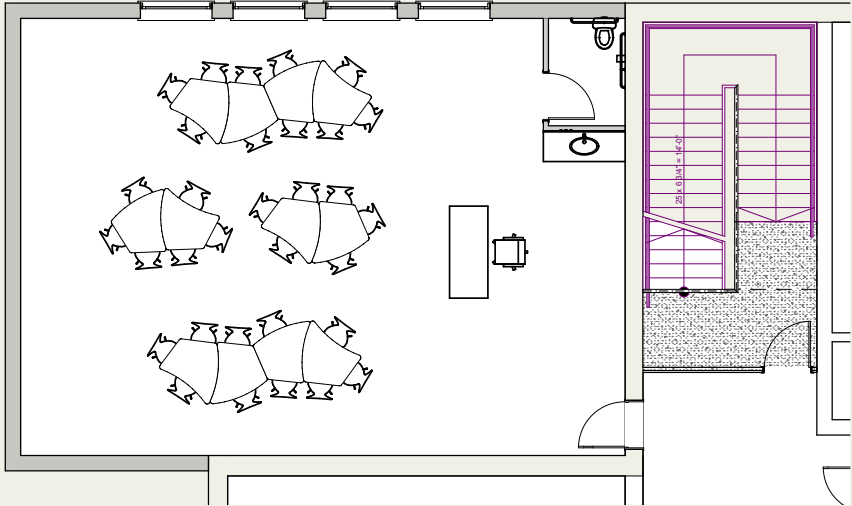


3 2ND FLOOR CR FURNITURE PLAN  
SCALE: 1/4" = 1'-0"

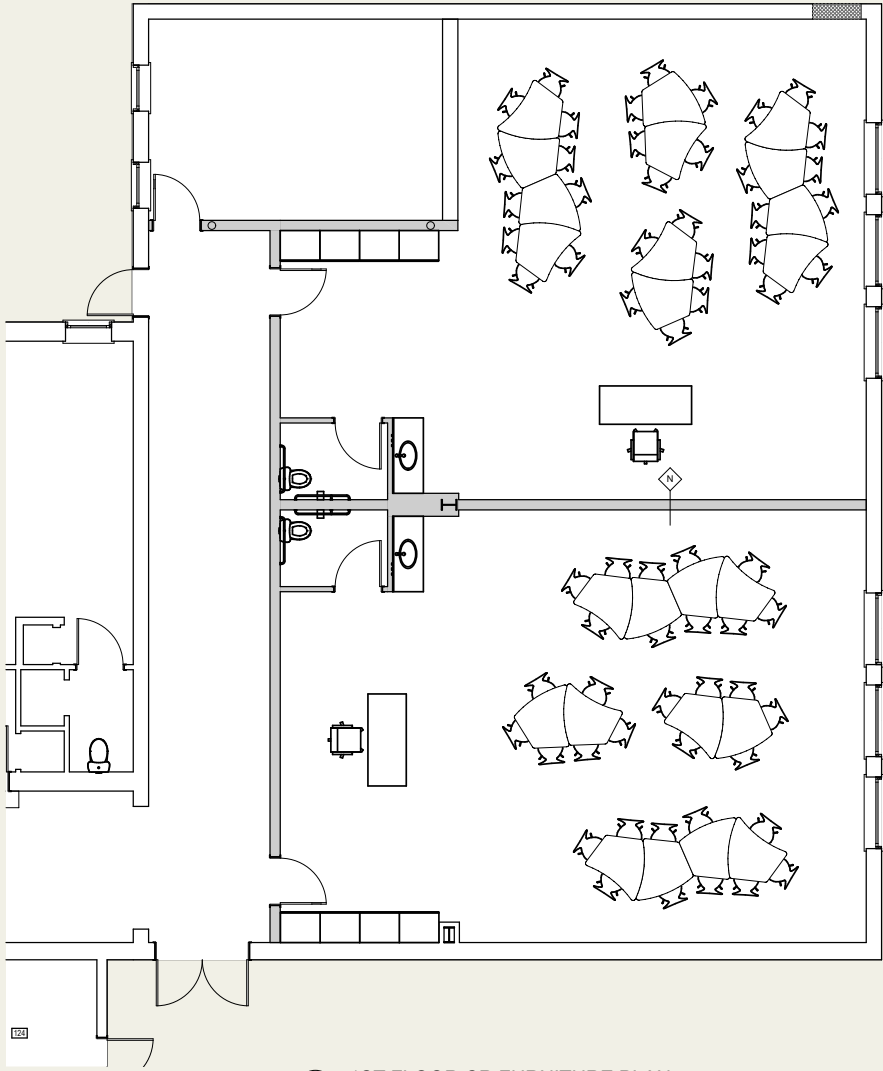

2 1ST FLOOR CR FURNITURE PLAN  
SCALE: 1/4" = 1'-0"


Colonial Avenue

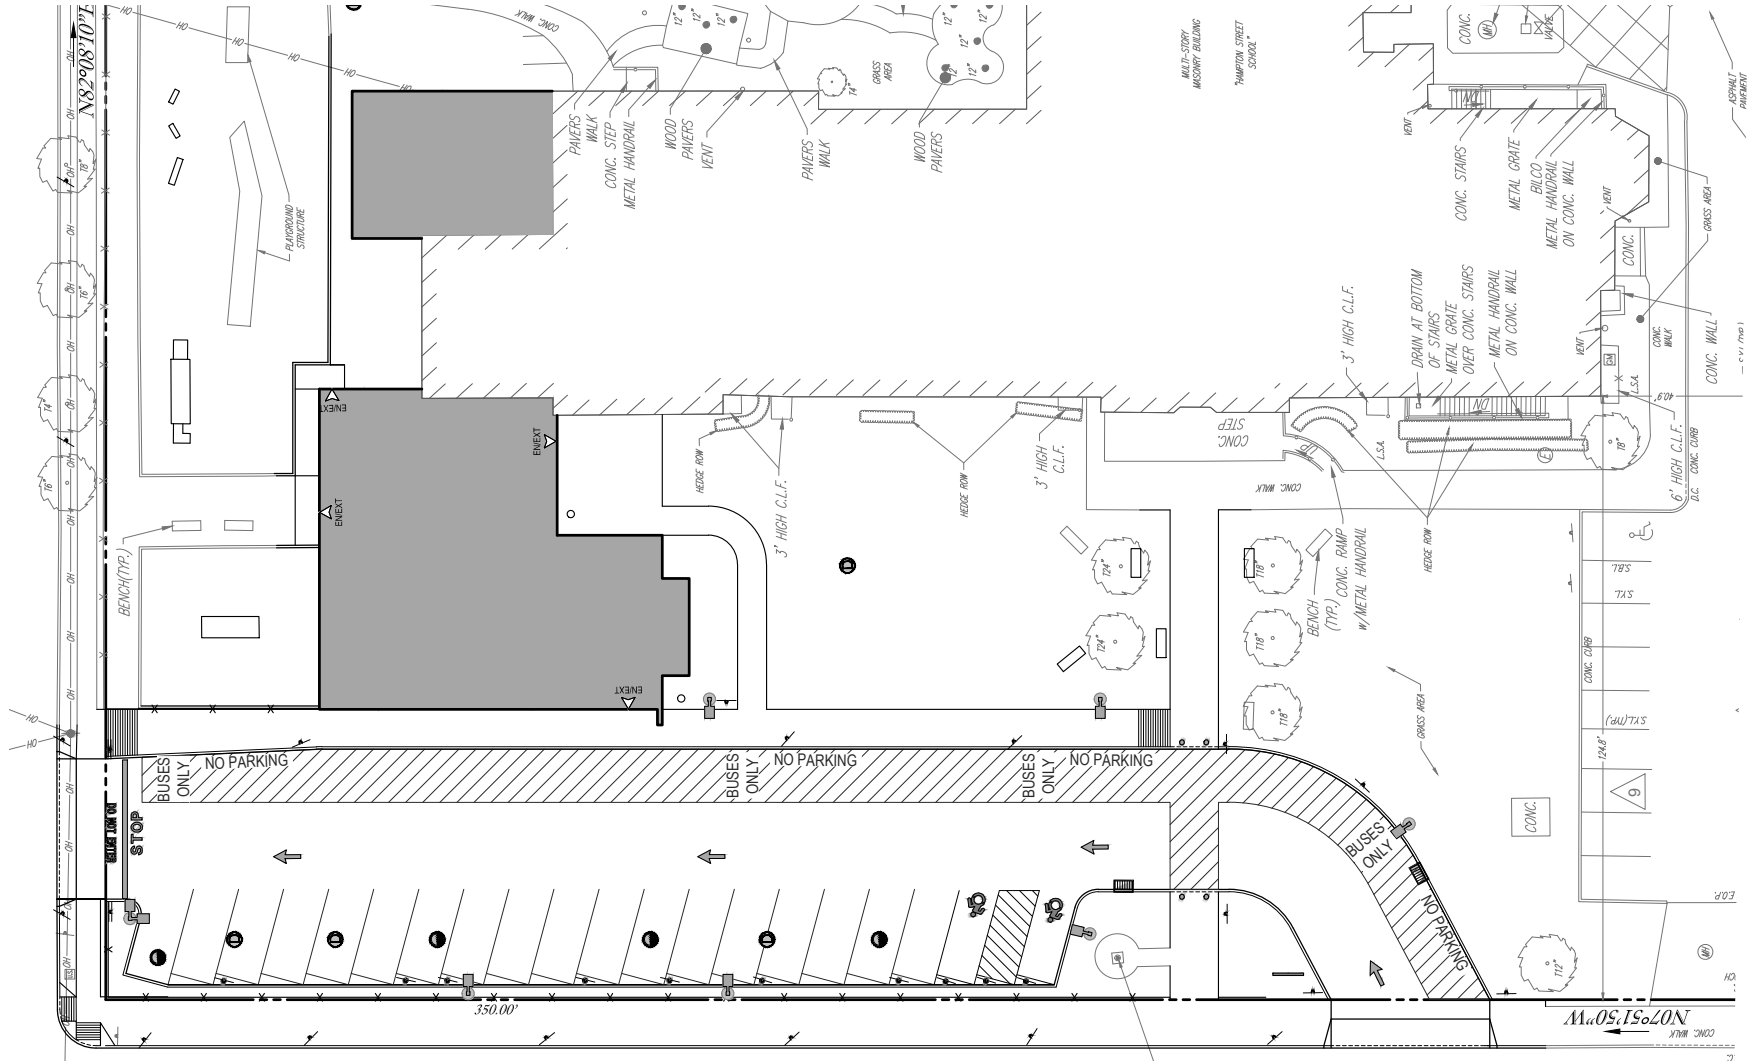


Hampton Street

# New Bus Loop & Parking



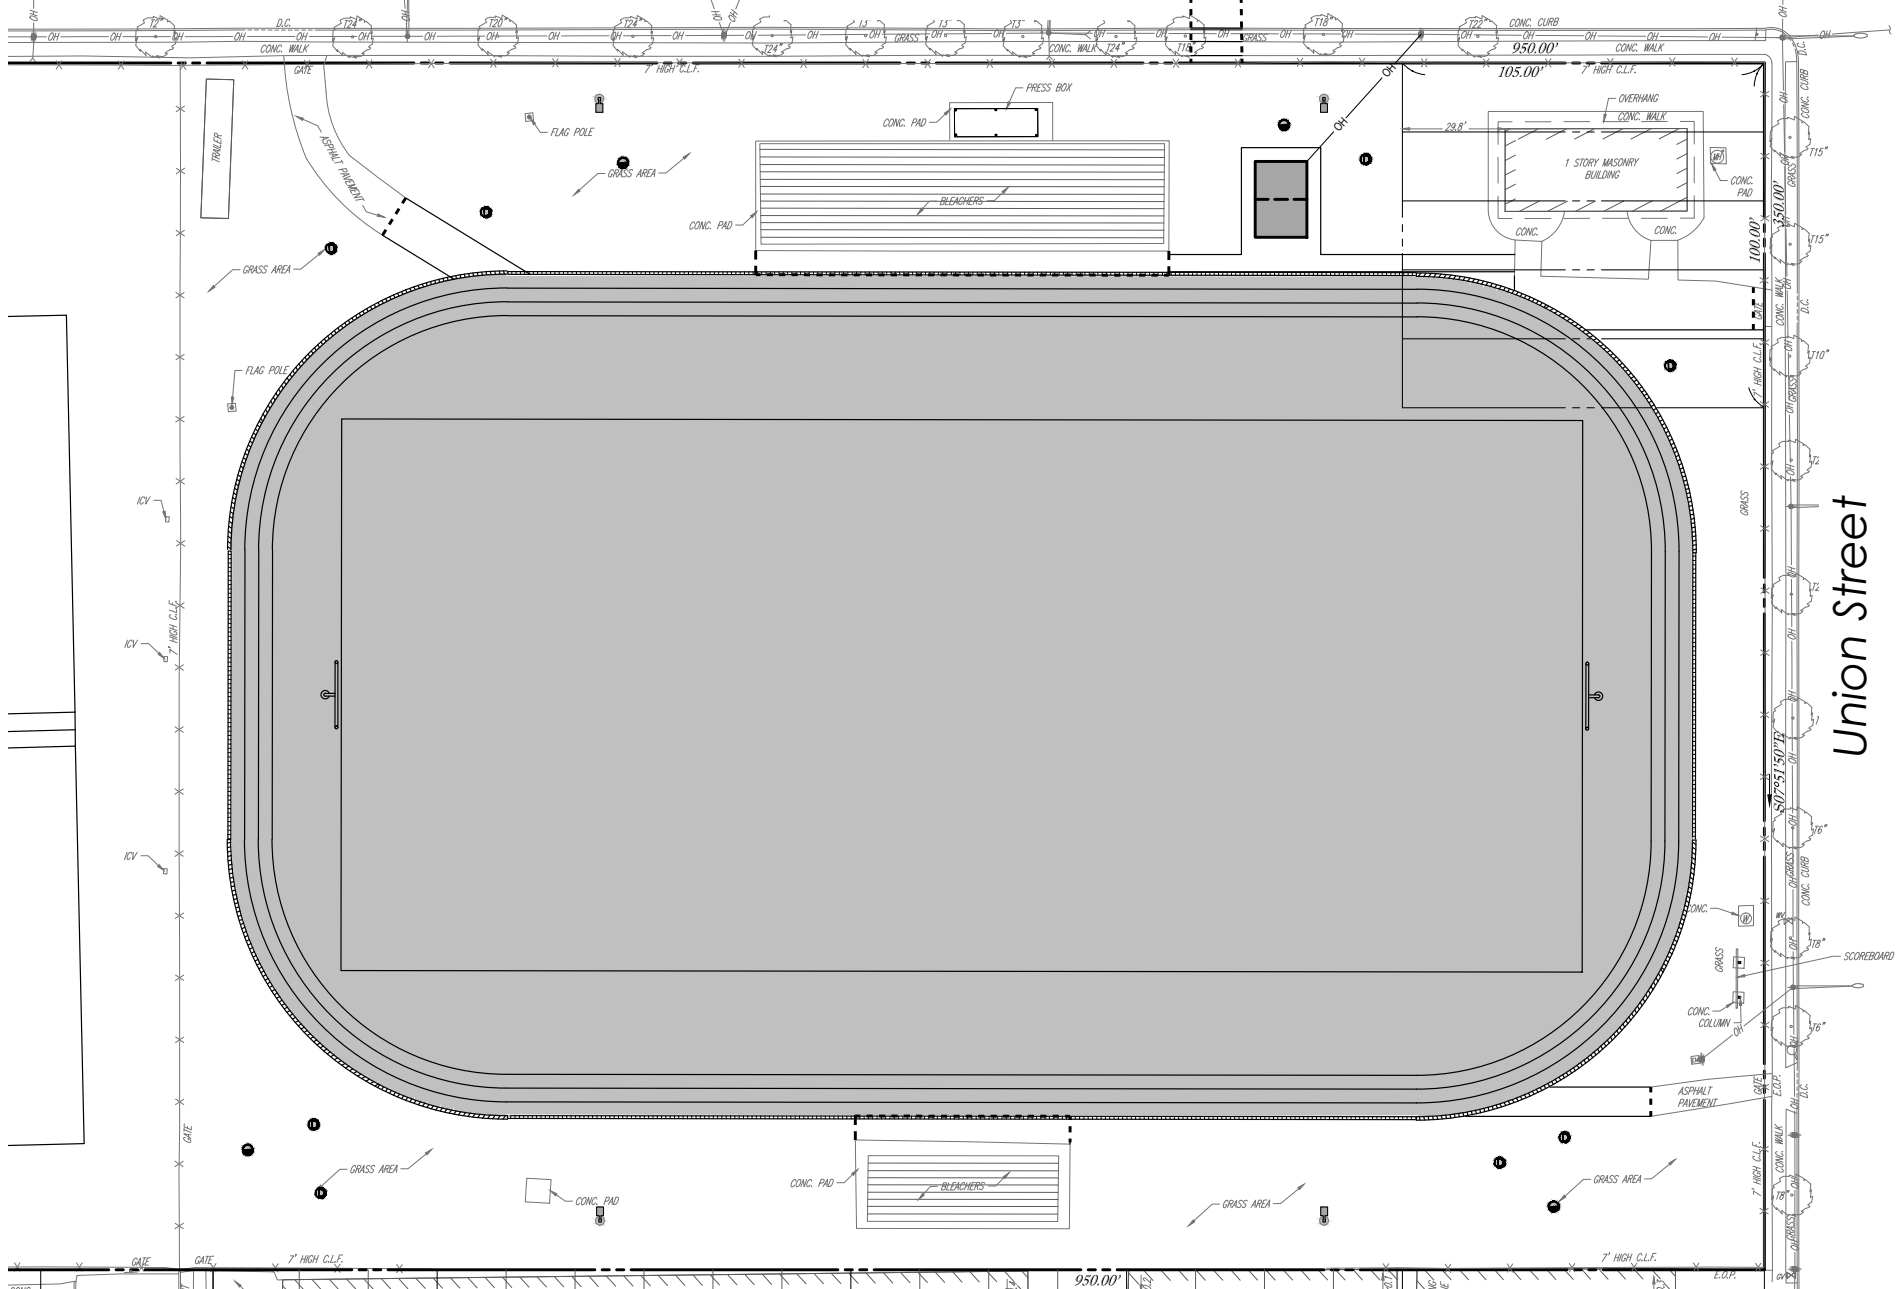

# Athletic Field Improvements

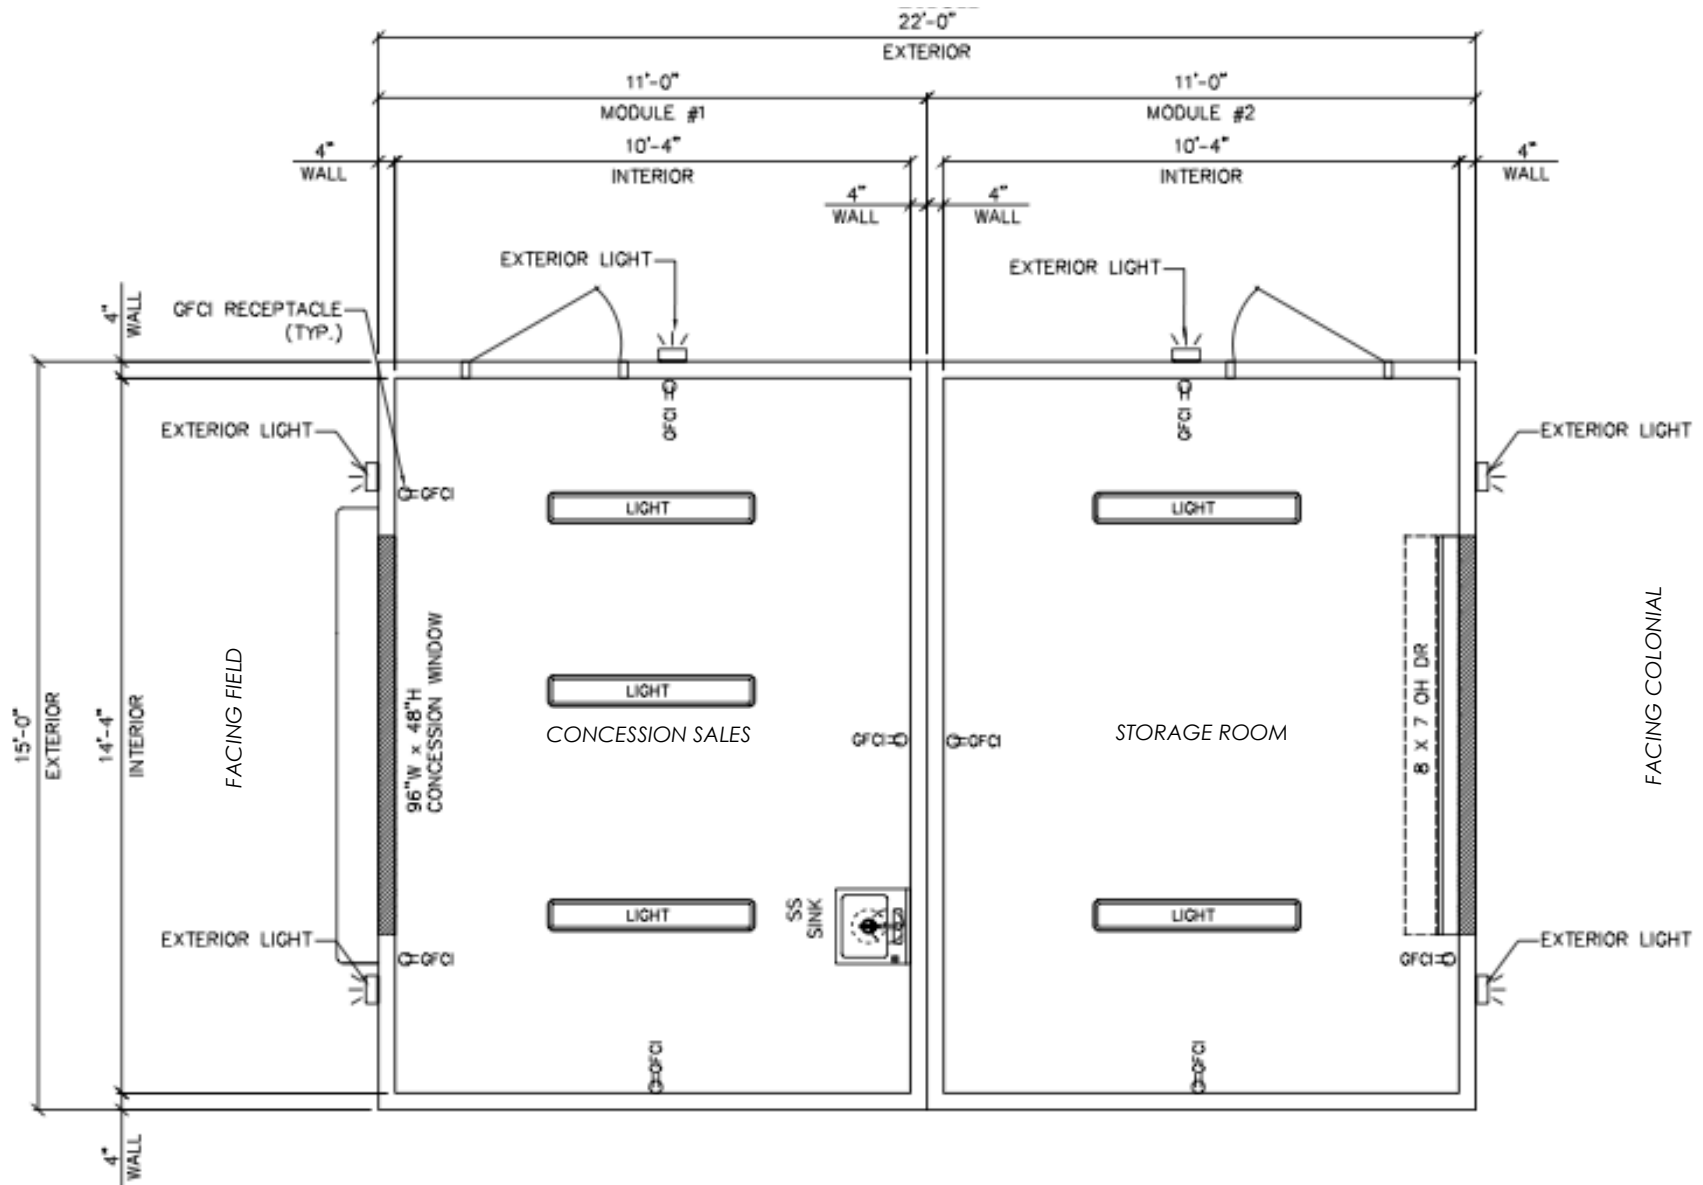

## New Concession/Storage

Mineola Union Free School District  
Hampton Elementary School  
10 Hampton Road, Mineola, NY

---

***MINEOLA HIGH SCHOOL***

***TECHNOLOGY ROOM & TRACK/FIELD***

---

***SEPTEMBER 3, 2015 UPDATE***

Michael Mark, AIA  
Principal  
Mark Design Studios Architecture, PC

# Mineola High School Site Improvements Project Status

•Survey and Conceptual Planning are **Complete** with details currently under development. Project Features:


- Renovated new Technology / Fabrication Lab
- Additional Storage for Student Projects
- New Multi-Sport Synthetic Turf Regulation Field.
- Replace Running track to 382m Track.
- Field Lighting not to be utilized at this time.
- Spectator seating / grandstands not to be utilized at this time.
- Existing Varsity Baseball size/location to remain

# Mineola High School Track – Layout



*Regulation Field, 6-Lane Track, 382m*

# New Technology / Fabrication Lab

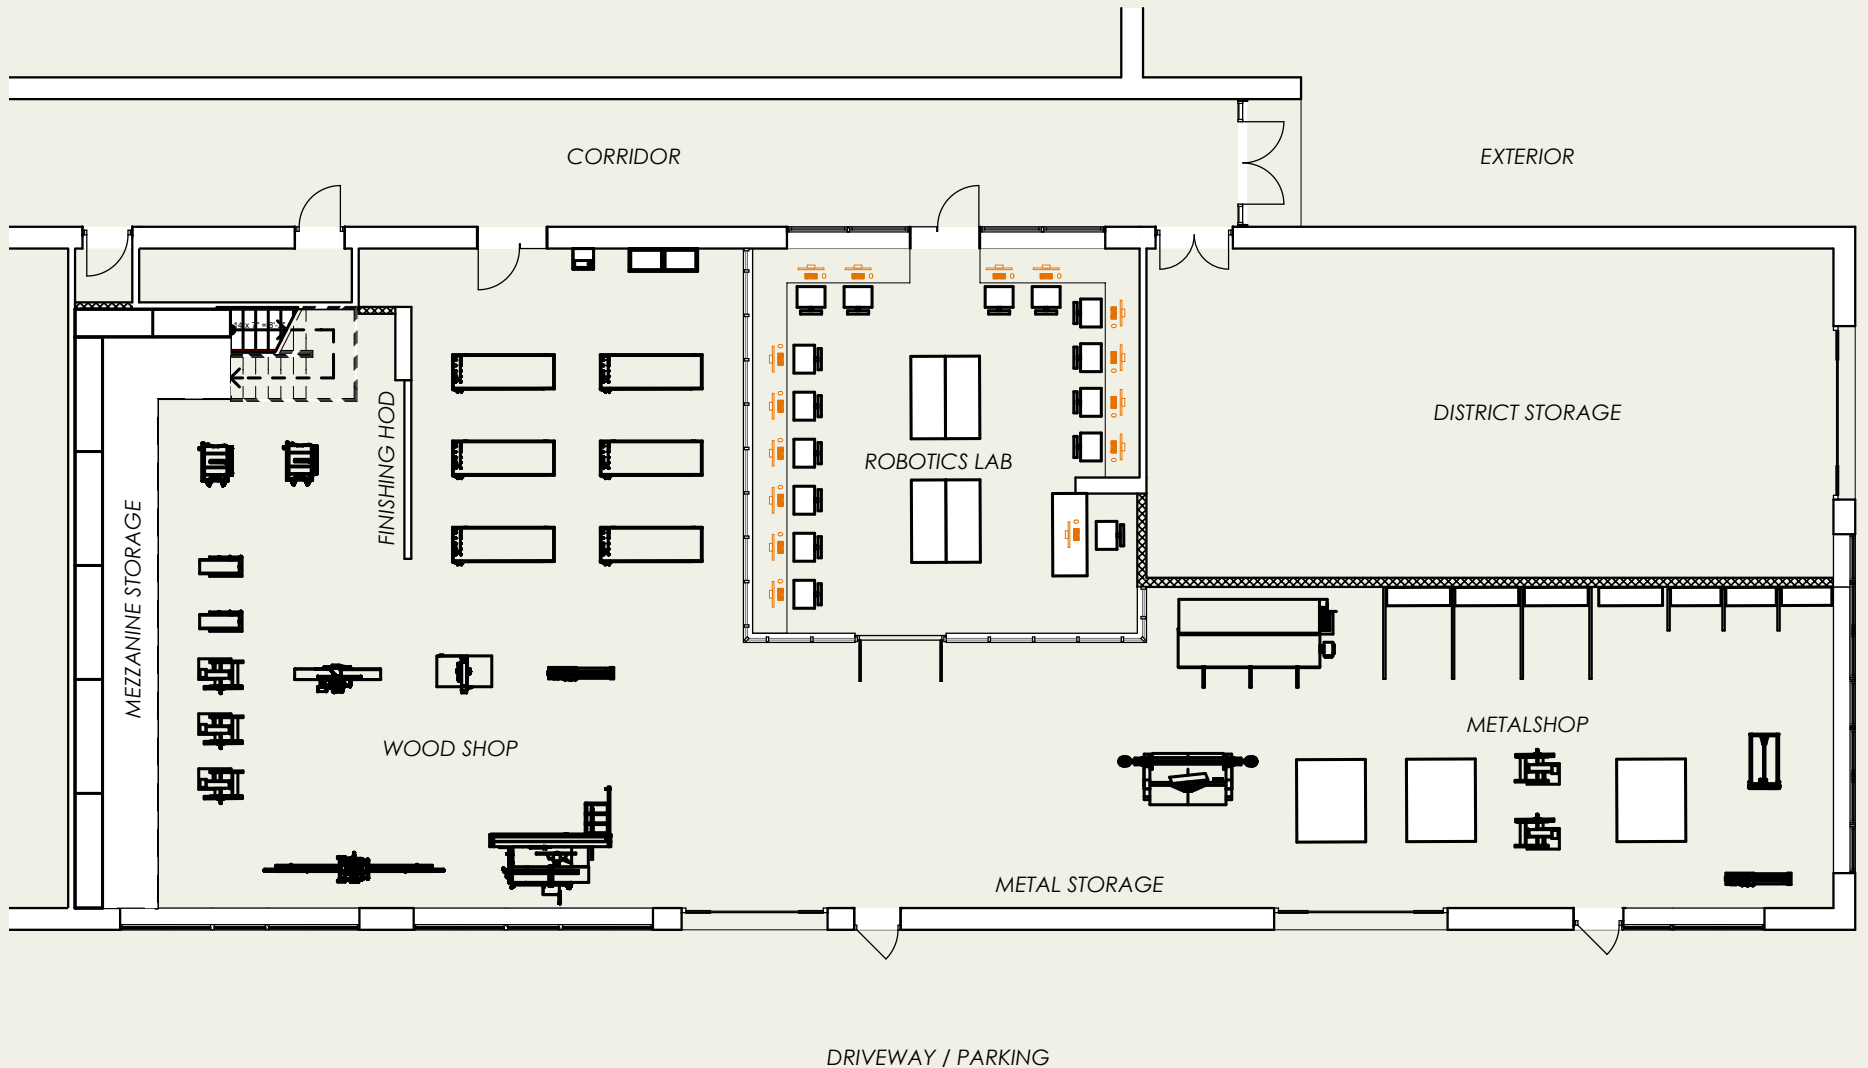





# Interior View in Wood Shop




# Interior View at New Entry Door

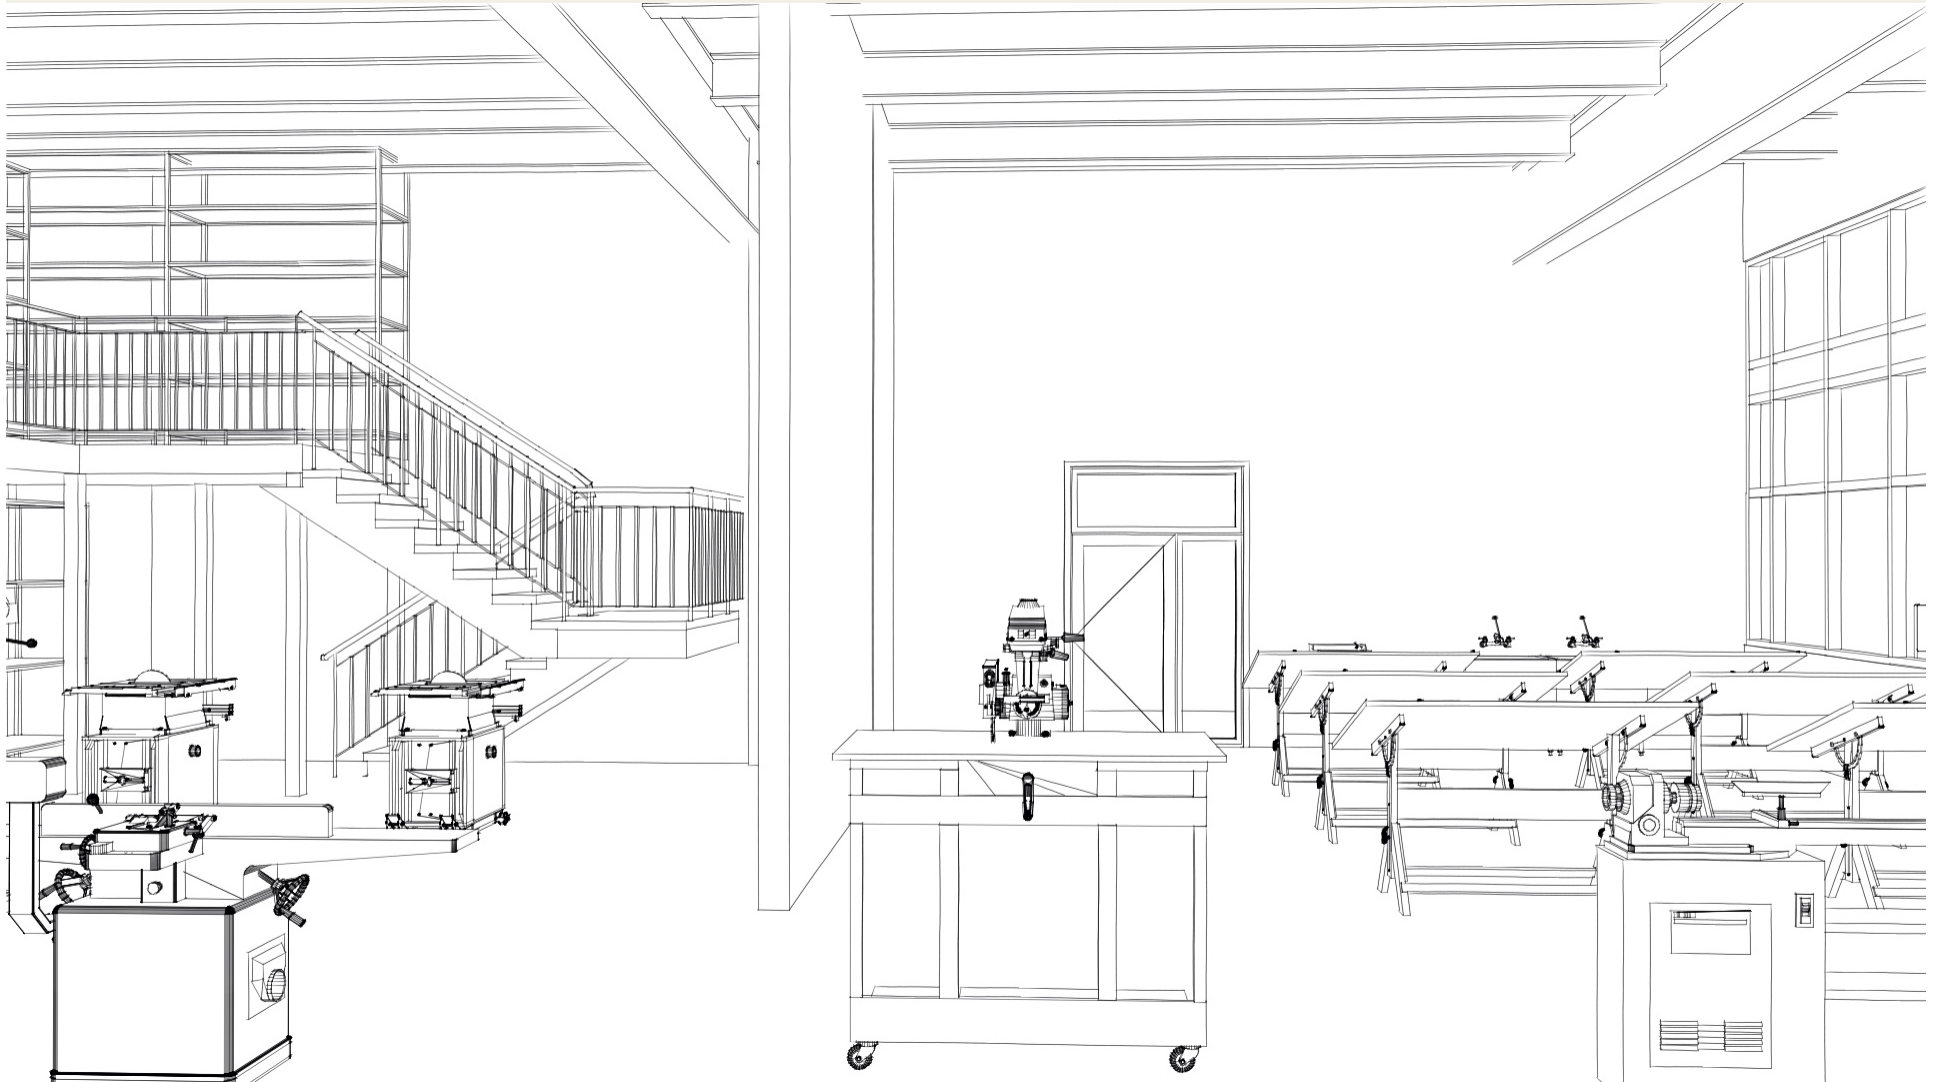

# Interior View at New Mezzanine Storage

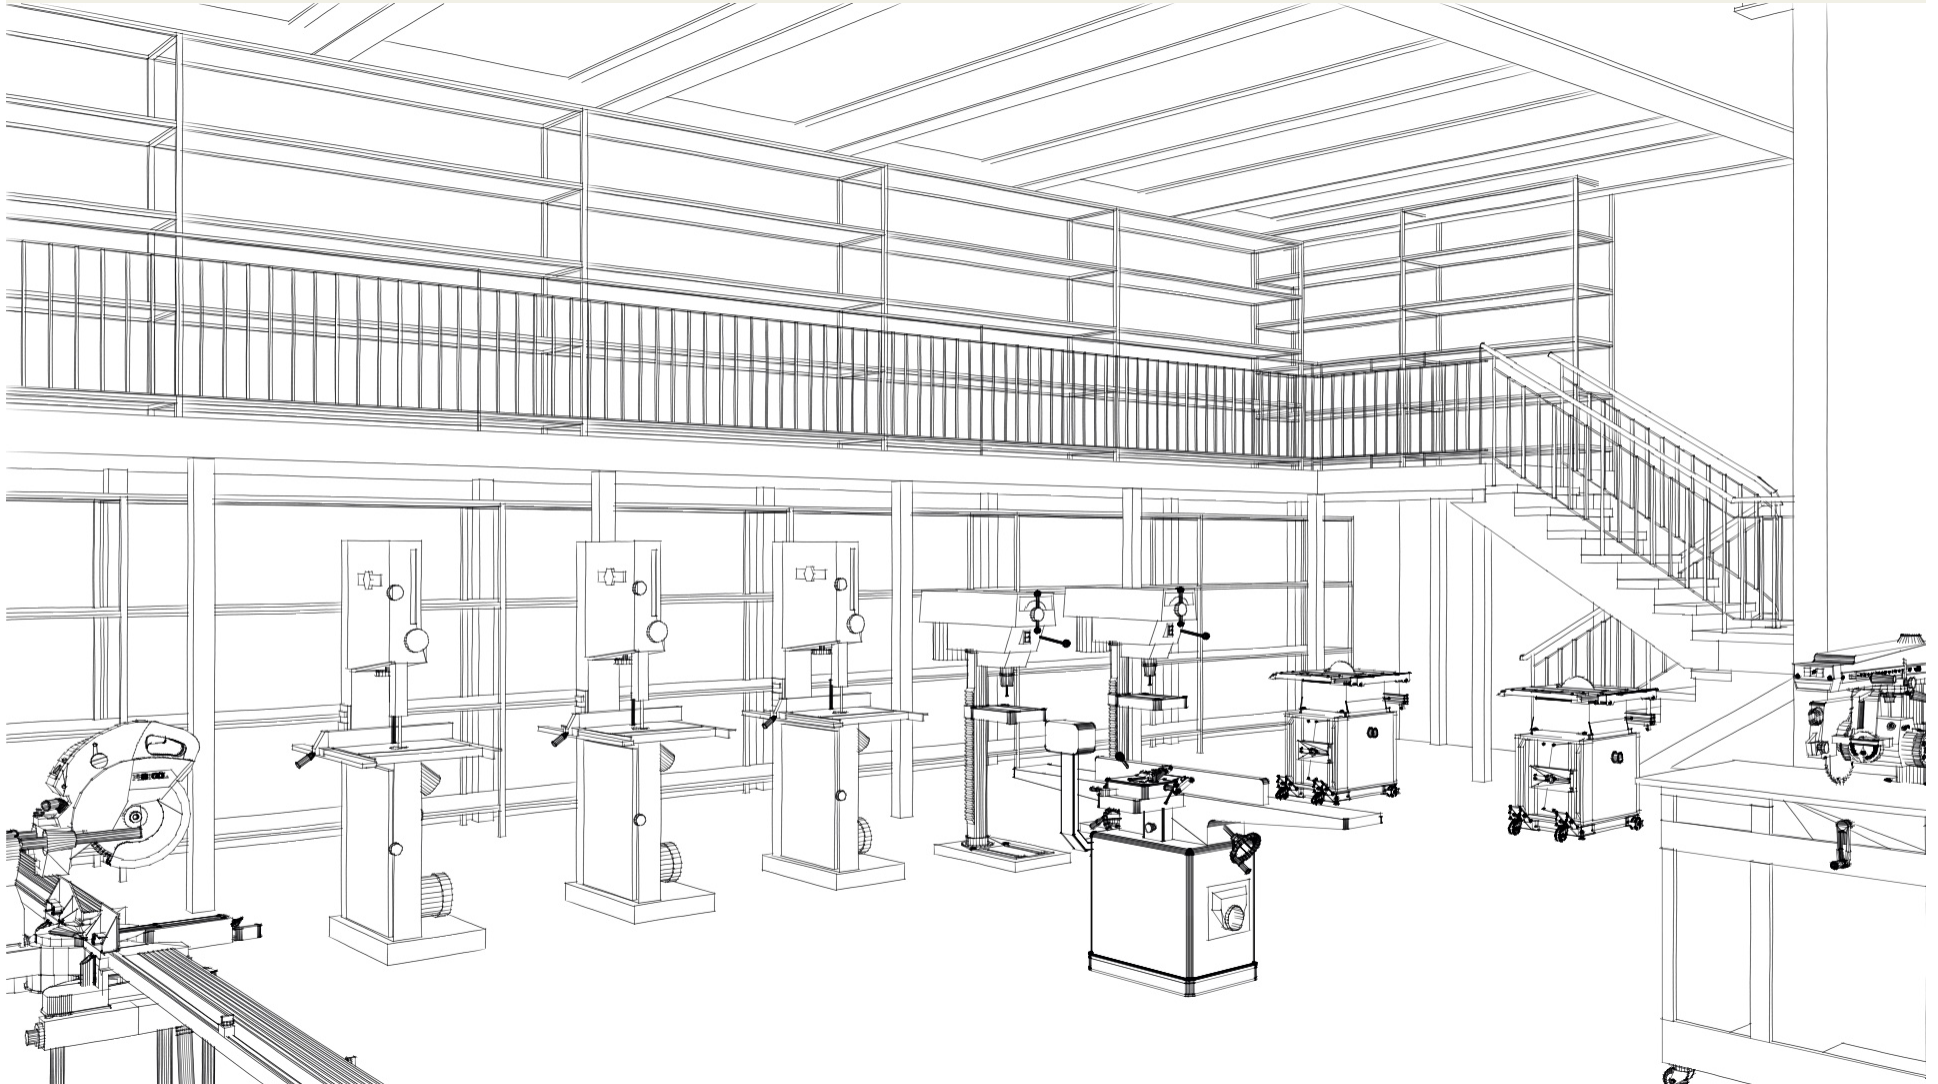

# Interior View outside New Robotics Design Lab

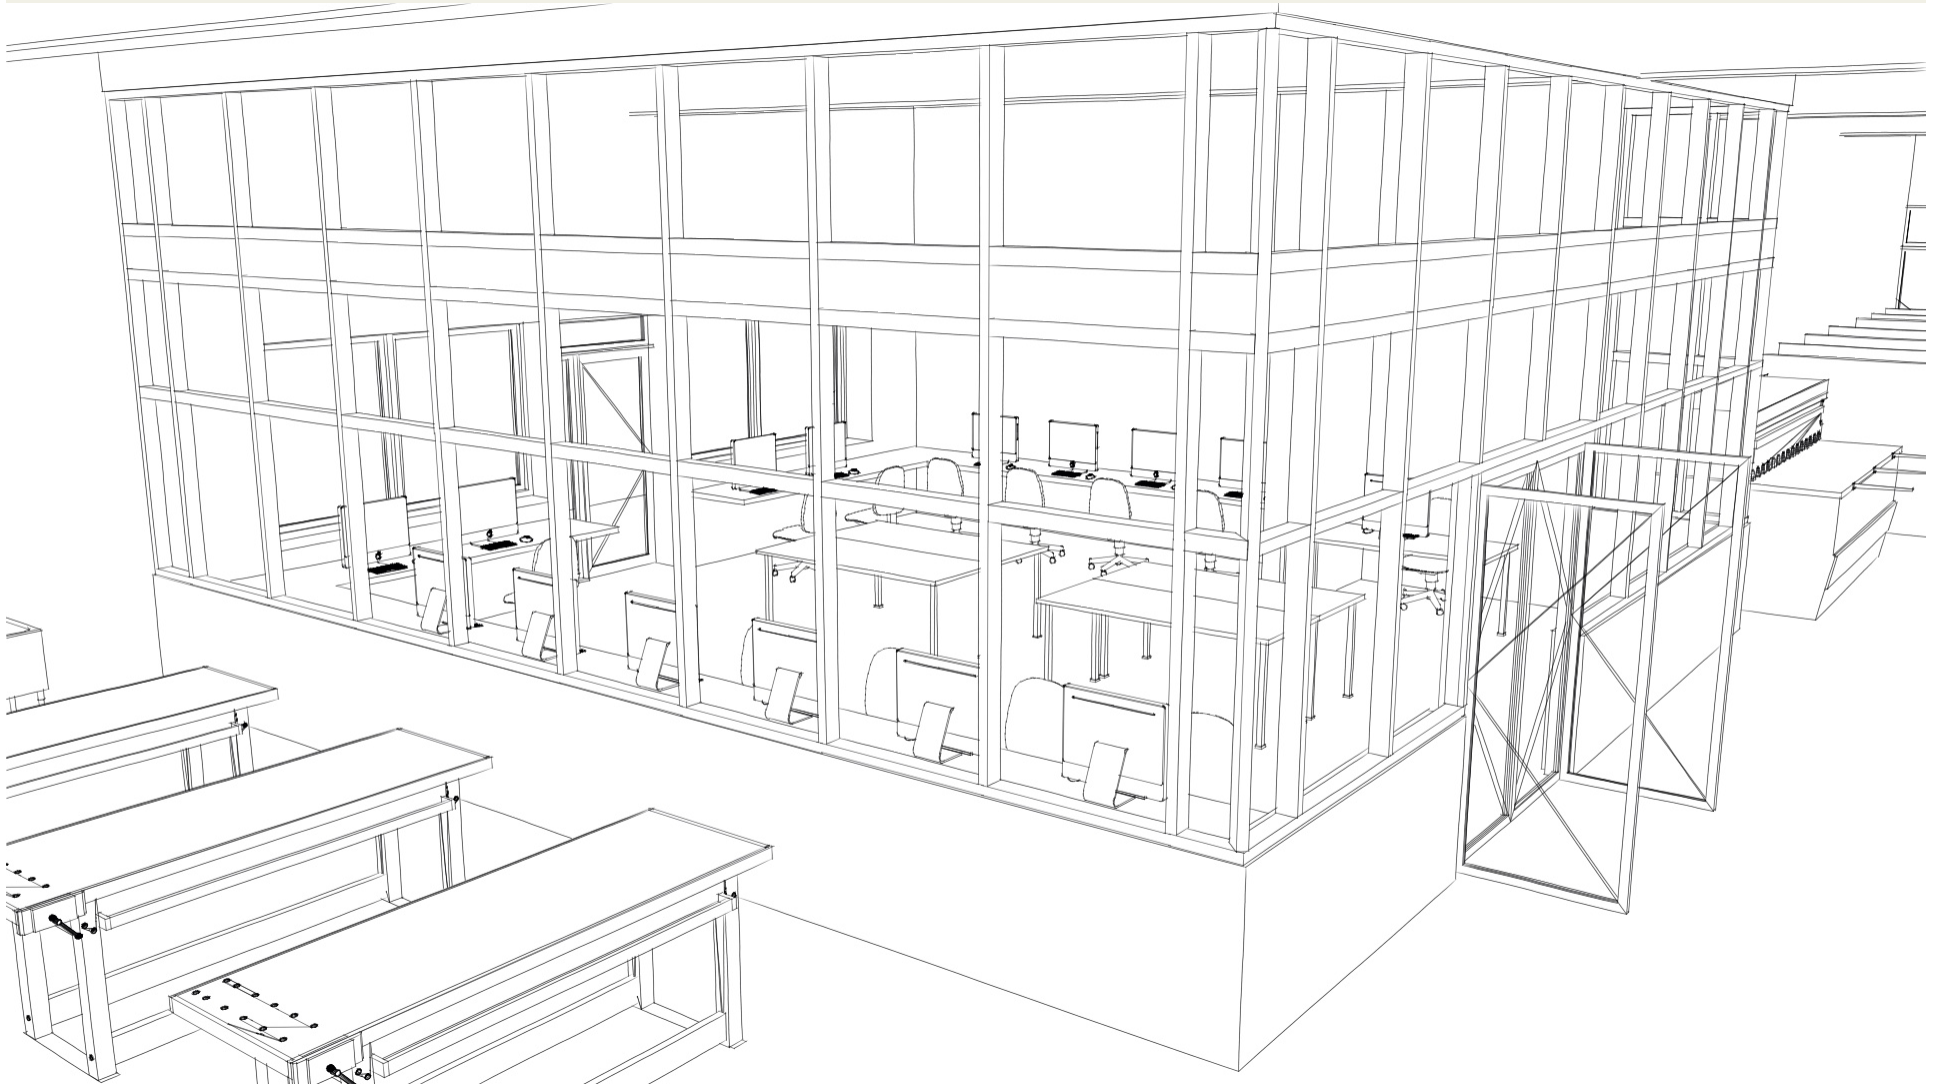

# Interior View inside New Robotics Design Lab



# Questions & Comments