

LEGEND


3 CLASSROOM BUILDINGS & 1 BATHROOM BUILDING
TO BE REMOVED

ELECTRICAL GEAR LOCATION

KEYNOTES

- 001 REMOVE ELECTRICAL WIRING BACK TO ELECTRICAL GEAR
- 002 REMOVE LOW VOLTAGE WIRING BACK TO NEAREST PULL BOX AND DISCONNECT FROM SOURCE
- 003 REMOVE PLUMBING LINES AND CAP OFF BELOW GRADE
- 004 REMOVE 2 EXTERIOR BATHROOM DOORS & FRAMES FOR REUSE BY THE DISTRICT
- 005 REMOVE FENCING BEHIND CLASSROOMS 2 & 3 AND REUSE 1 PANEL TO BE REINSTALLED BEHIND CLASSROOM 30

PLEASANTDALE STREET

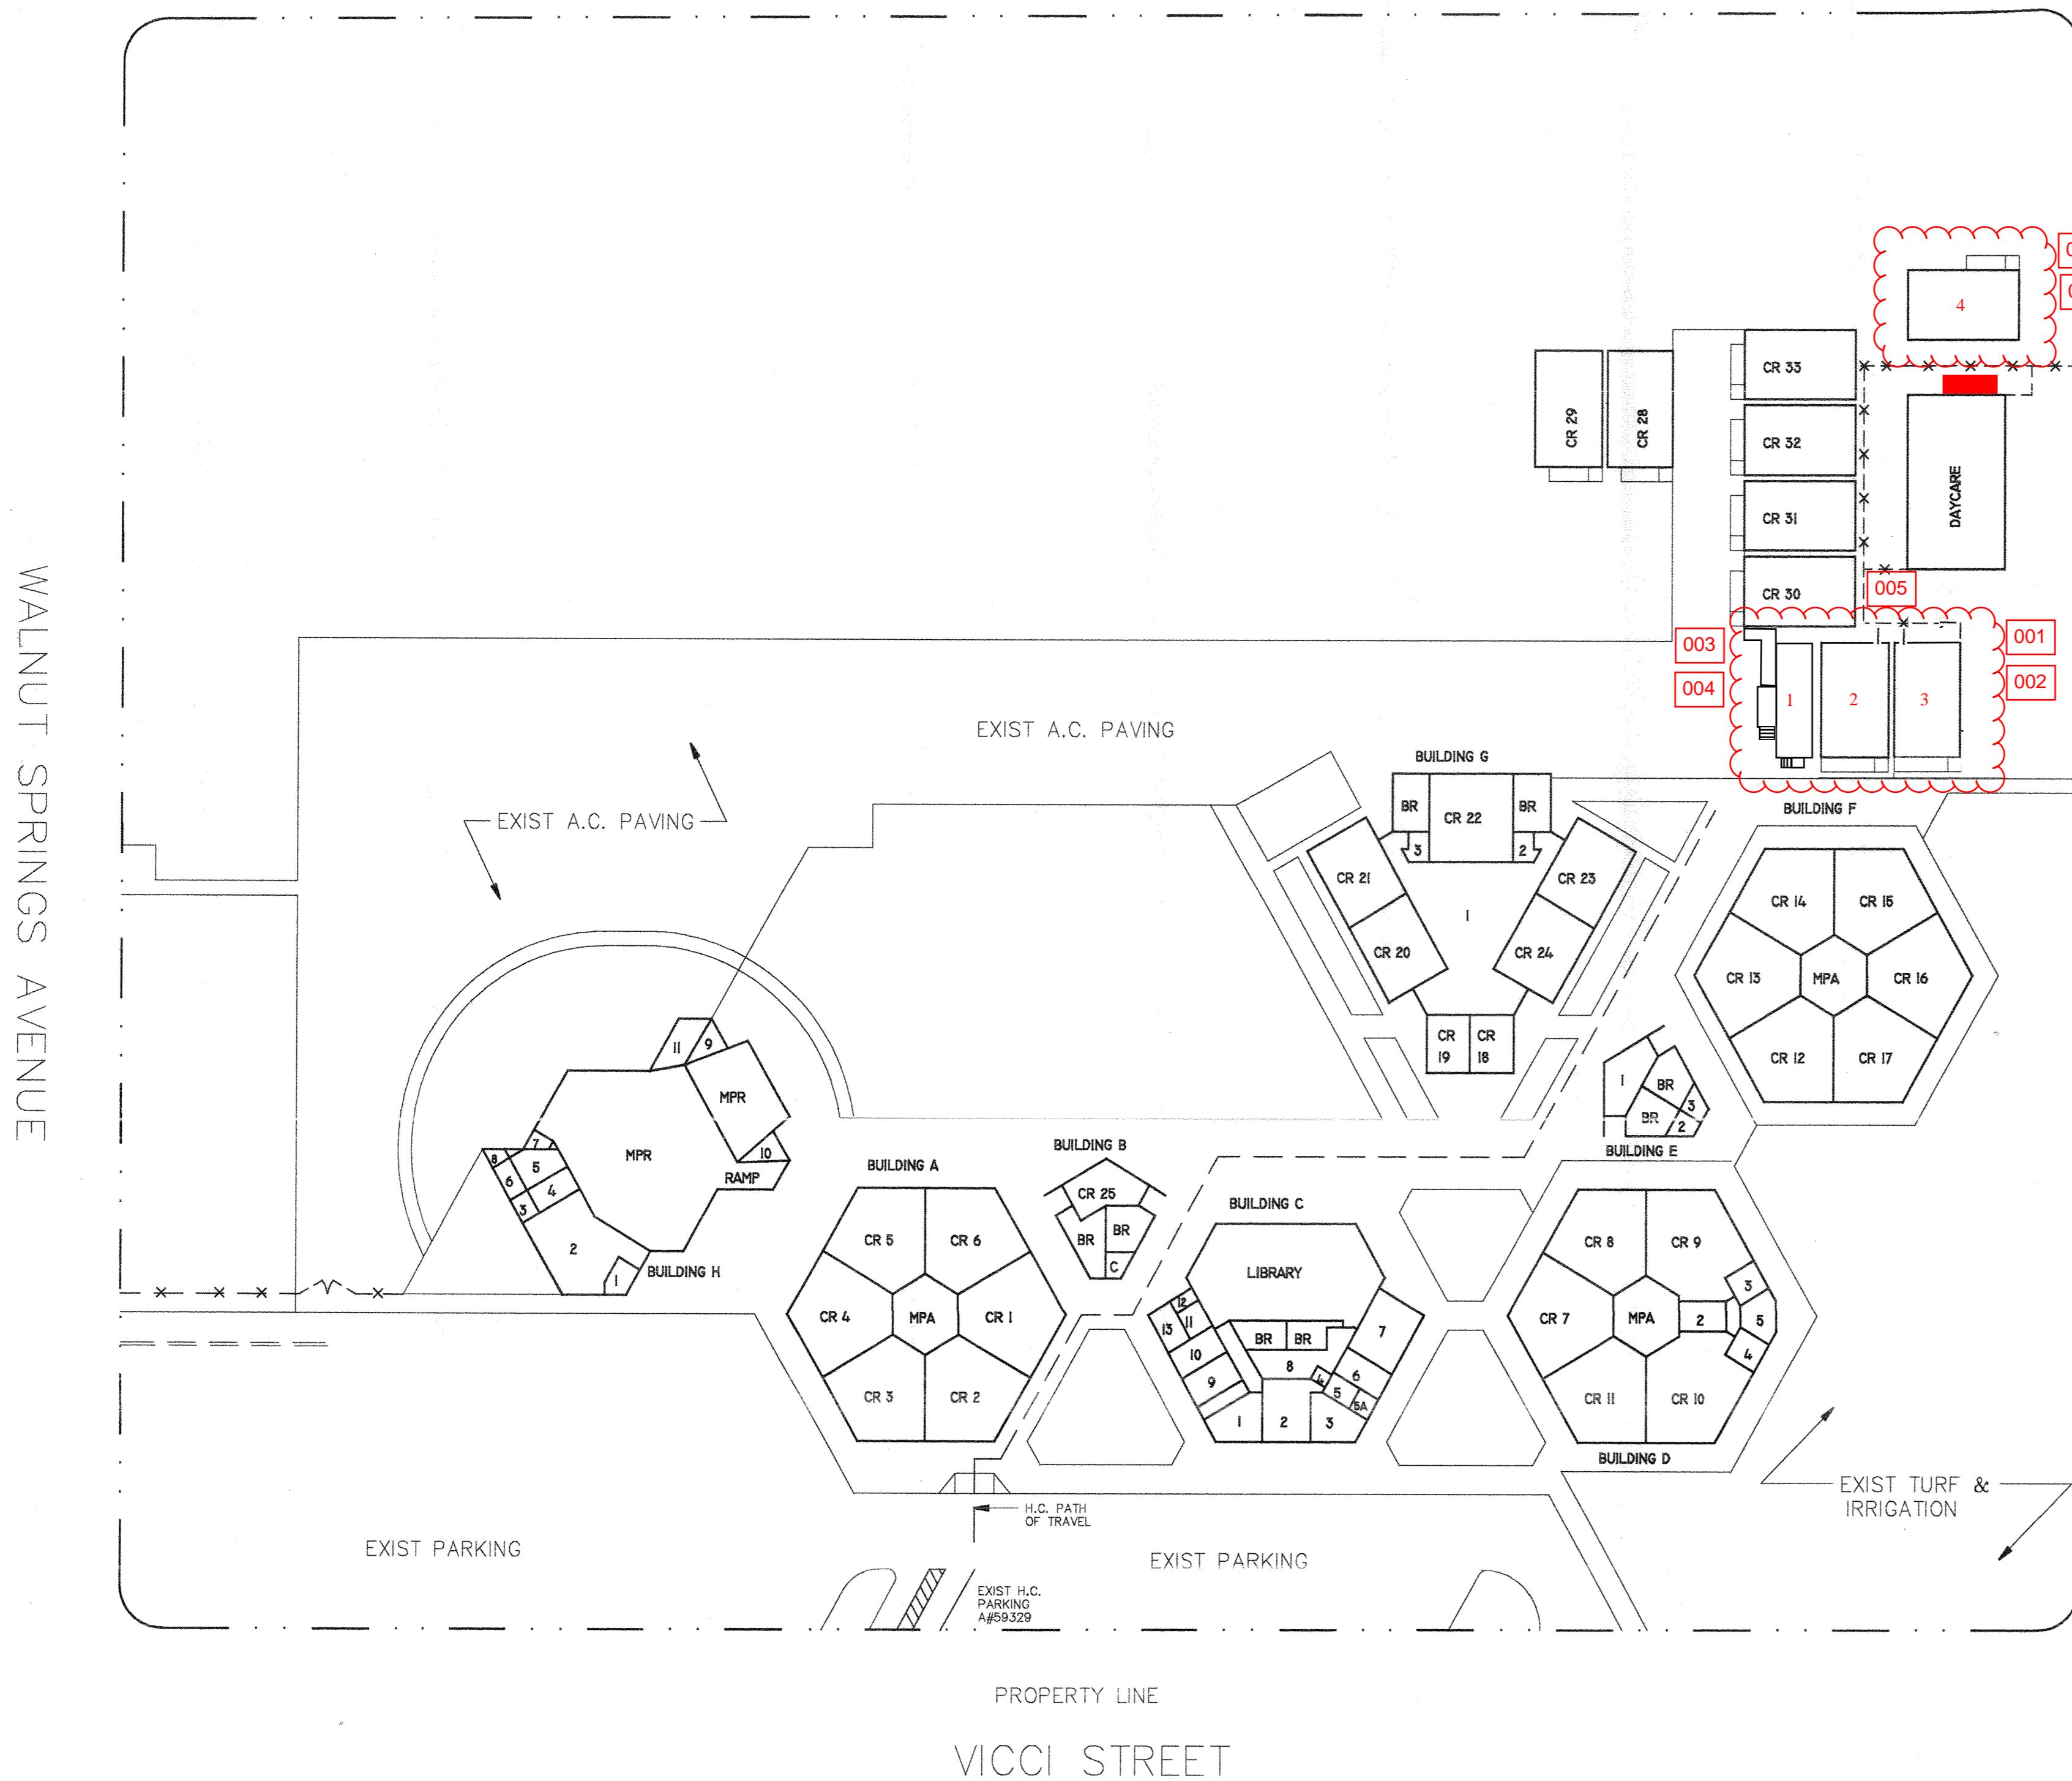

SULPHUR SPRINGS UNION SCHOOL DISTRICT CANYON SPRINGS CLASSROOM REMOVAL PROJECT

BUILDING C

- I. PRINCIPAL
2. MAIN OFFICE
3. NURSES OFFICE
4. STORE ROOM
5. STORE ROOM
- 5A. NURSES BATHROOM
6. OFFICE
7. STAFF LOUNGE
8. WORKROOM
9. OFFICE
10. CONFERENCE ROOM
- II. BOOK STORE ROOM
12. ELECTRICAL ROOM
13. LOW VOLTAGE ROOM

BUILDING H

- I. KITCHEN OFFICE
2. KITCHEN
3. WALK-IN FREEZER
4. WOMENS BATHROOM
5. MENS BATHROOM
6. MAIN ELECTRICAL ROOM
7. CLOSET
8. CLOSET
9. STORE ROOM
10. STORE ROOM
- II. STORE ROOM

MISCELLANEOUS

BR BATHROOM
CR CLASSROOM
MPR MULTI-PURPOSE AREA
C CLOSET

BUILDING D

1. MULTI-PURPOSE AREA
2. KINDERGARTEN OFFICE
3. KINDERGARTEN BATHROOM
4. KINDERGARTEN BATHROOM
5. KINDERGARTEN STORAGE

BUILDING E

1. CUSTODIAL STORE ROOM
2. KILN ROOM
3. CUSTODIAL ROOM

BUILDING F

- I. MULTI-PURPOSE AREA

BUILDING G

1. MULTIPURPOSE AREA
2. CLOSET
3. CLOSET

Sulphur Springs School District
Canyon Springs Ele. School
19059 Vicci Street, Canyon Country 91351

EXISTING SITE PLAN
SCALE: 1" = 40'-0"

JOB NO.
DRAWN
DATE
OF SHEETS