


REQUEST FOR PROPOSALS
For
Architectural Services for Four New (replacement) Schools

ATTACHMENT D

**Middle School Floor Plans and Aerial
Photos – Cal Young and Madison**

ARCHITECTURAL
AREA PLAN

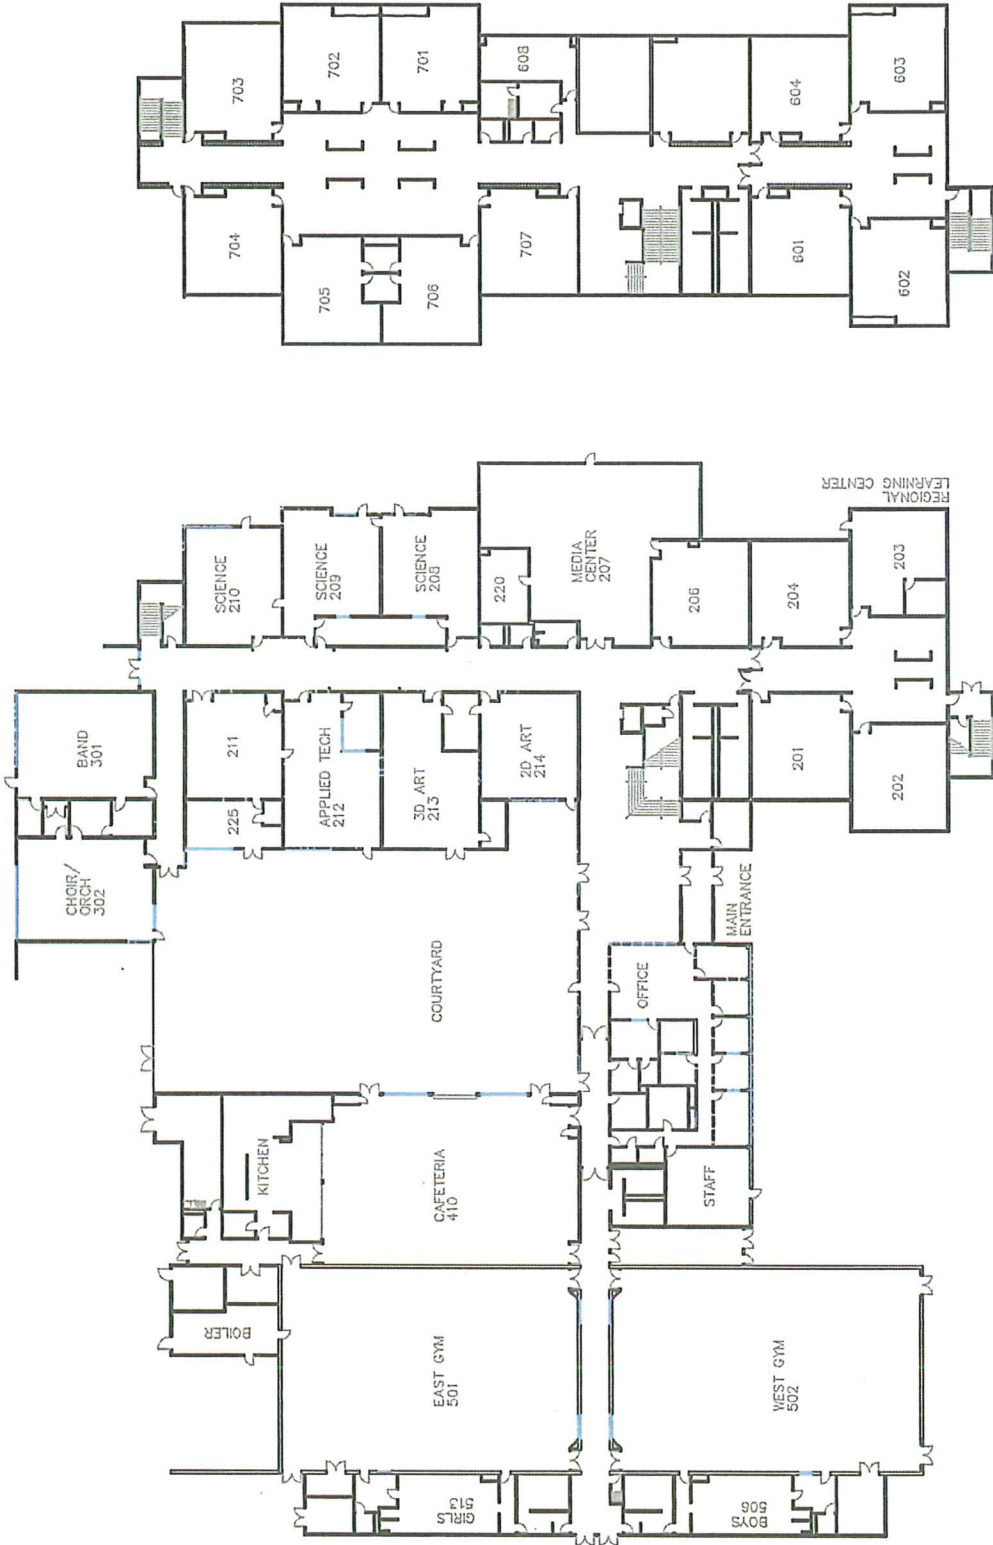

CAL YOUNG MIDDLE SCHOOL
2555 GILHAM ROAD 97408-1698
541-790-6400

SCALE: 1" = 60'
DATE: 03-06
REV:

DRAWN BY: A. MATER

A1

Facilities
Management
School District 4J
715 W. 4th Avenue
Eugene, OR 97402
(541) 790-7400



4j Facilities
Management Maps


Cal Young Middle School



Produced for School District 4J by
Lane Council of Governments
859 Willamette, Suite 500
Eugene, OR 97401-2910
May 2009

Photographs taken in spring 2008.



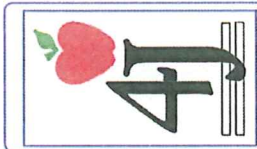


Facilities Management
School District 4J
715 W. 4th Avenue
Eugene, OR 97402
(541) 790-7400

MADISON MIDDLE SCHOOL
875 WILKES DRIVE 97404-1499
541-790-4300

SCALE: 1" = 50'
DATE:
REV:


DRAWN BY A. MAYER

A1a

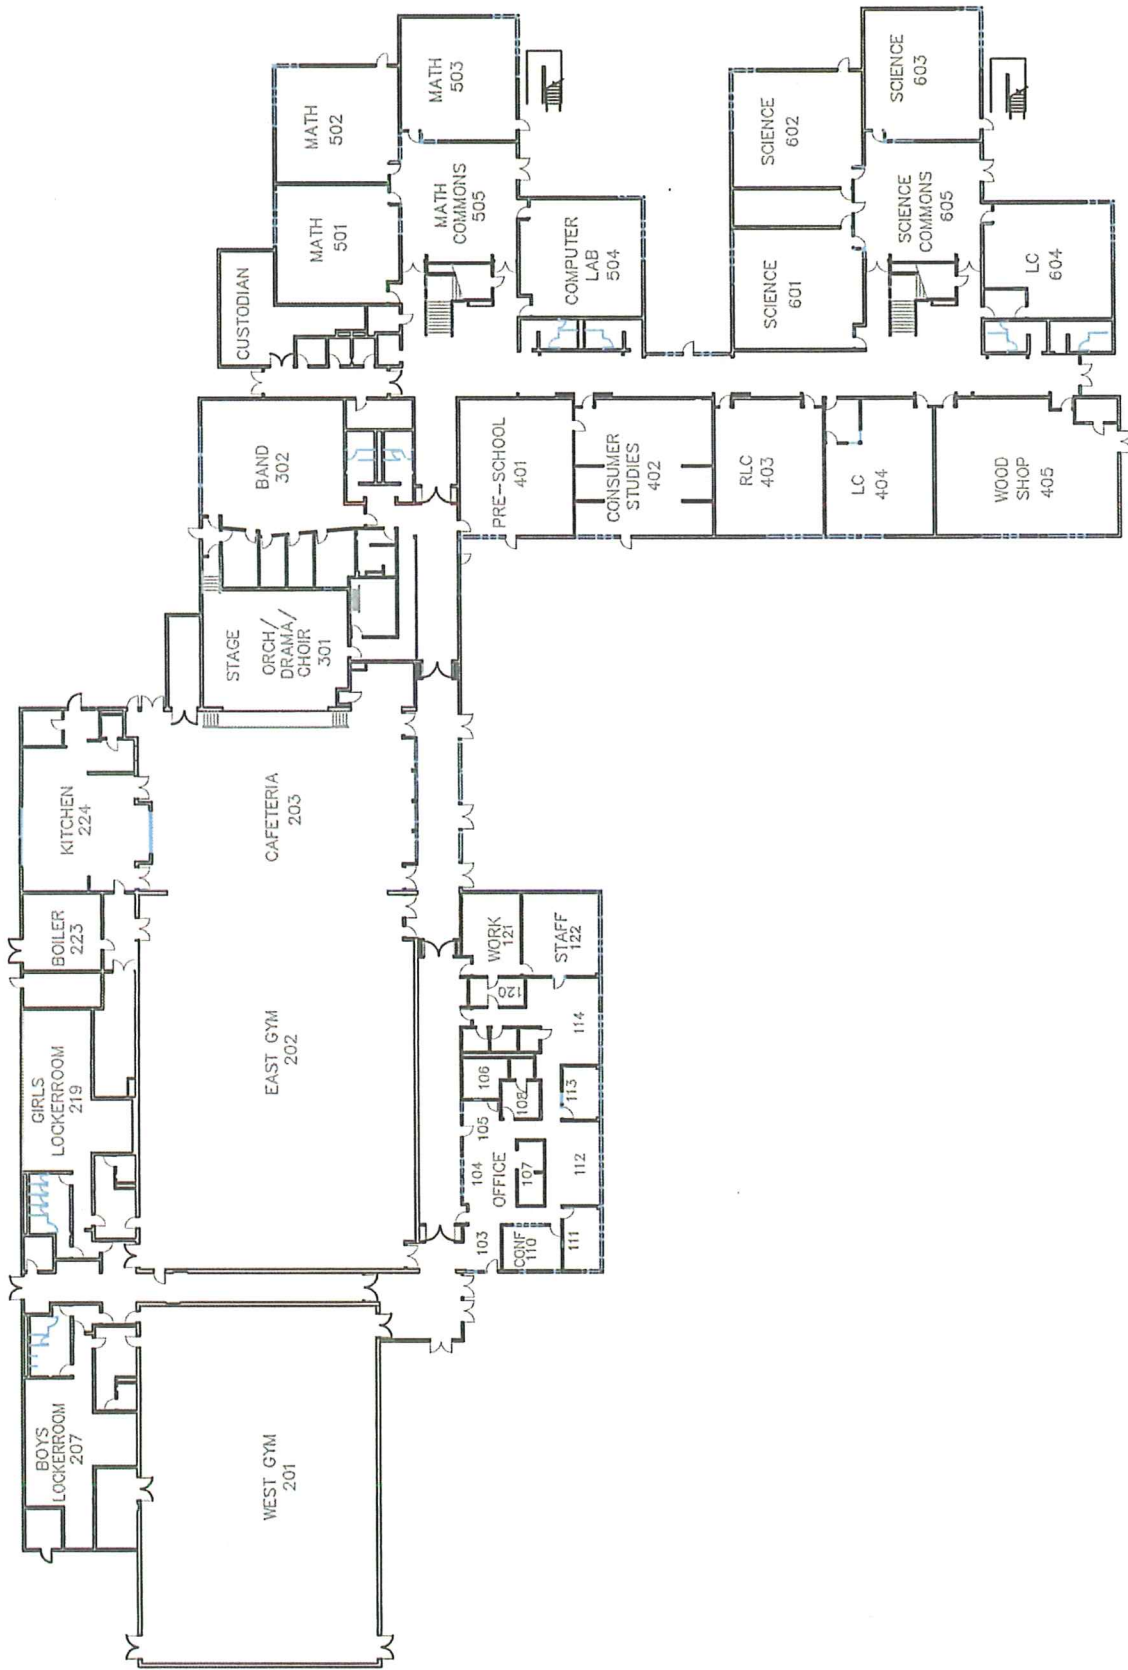

1st FLOOR
ARCHITECTURAL AREA PLAN



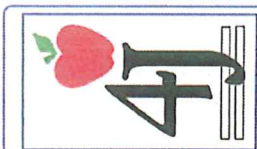

Facilities Management
School District 4J
715 W. 4th Avenue
Eugene, OR 97402
(541) 796-7400

MADISON MIDDLE SCHOOL
875 WILKES DRIVE 97404-1499
541-790-4300

SCALE: 1" = 50'
DATE:
REV:

DRAWN BY: A. MAYER

A1b



2nd FLOOR
ARCHITECTURAL AREA PLAN



4j Facilities
Management Maps

Madison Middle School



Produced for School District 4J by
Lane Council of Governments
859 Willamette, Suite 500
Eugene, OR 97401-2910
May 2009

Photographs taken in spring 2008.

