Design Documents

April, 2014

Owner:

EUGENE SCHOOL DISTRICT 4J FACILITIES MANAGEMENT 715 West Fourth Avenue Eugene, OR 97402 (541) 790-7424 Fax: (541) 790-7420 BRUCE FOSTER

Engineer:

SYSTEMS WEST ENGINEERS, INC. 411 High Street Eugene, Oregon 97401-2427 (541) 342-7210 Fax: (541) 342-7220 www.systemswestengineers.com




C.I.P. No. 430.780.040

BUENA VISTA SPANISH IMMERSION ELEMENTARY SCHOOL

ELECTRICAL DISTRIBUTION SYSTEM UPGRADE

Eugene, Oregon

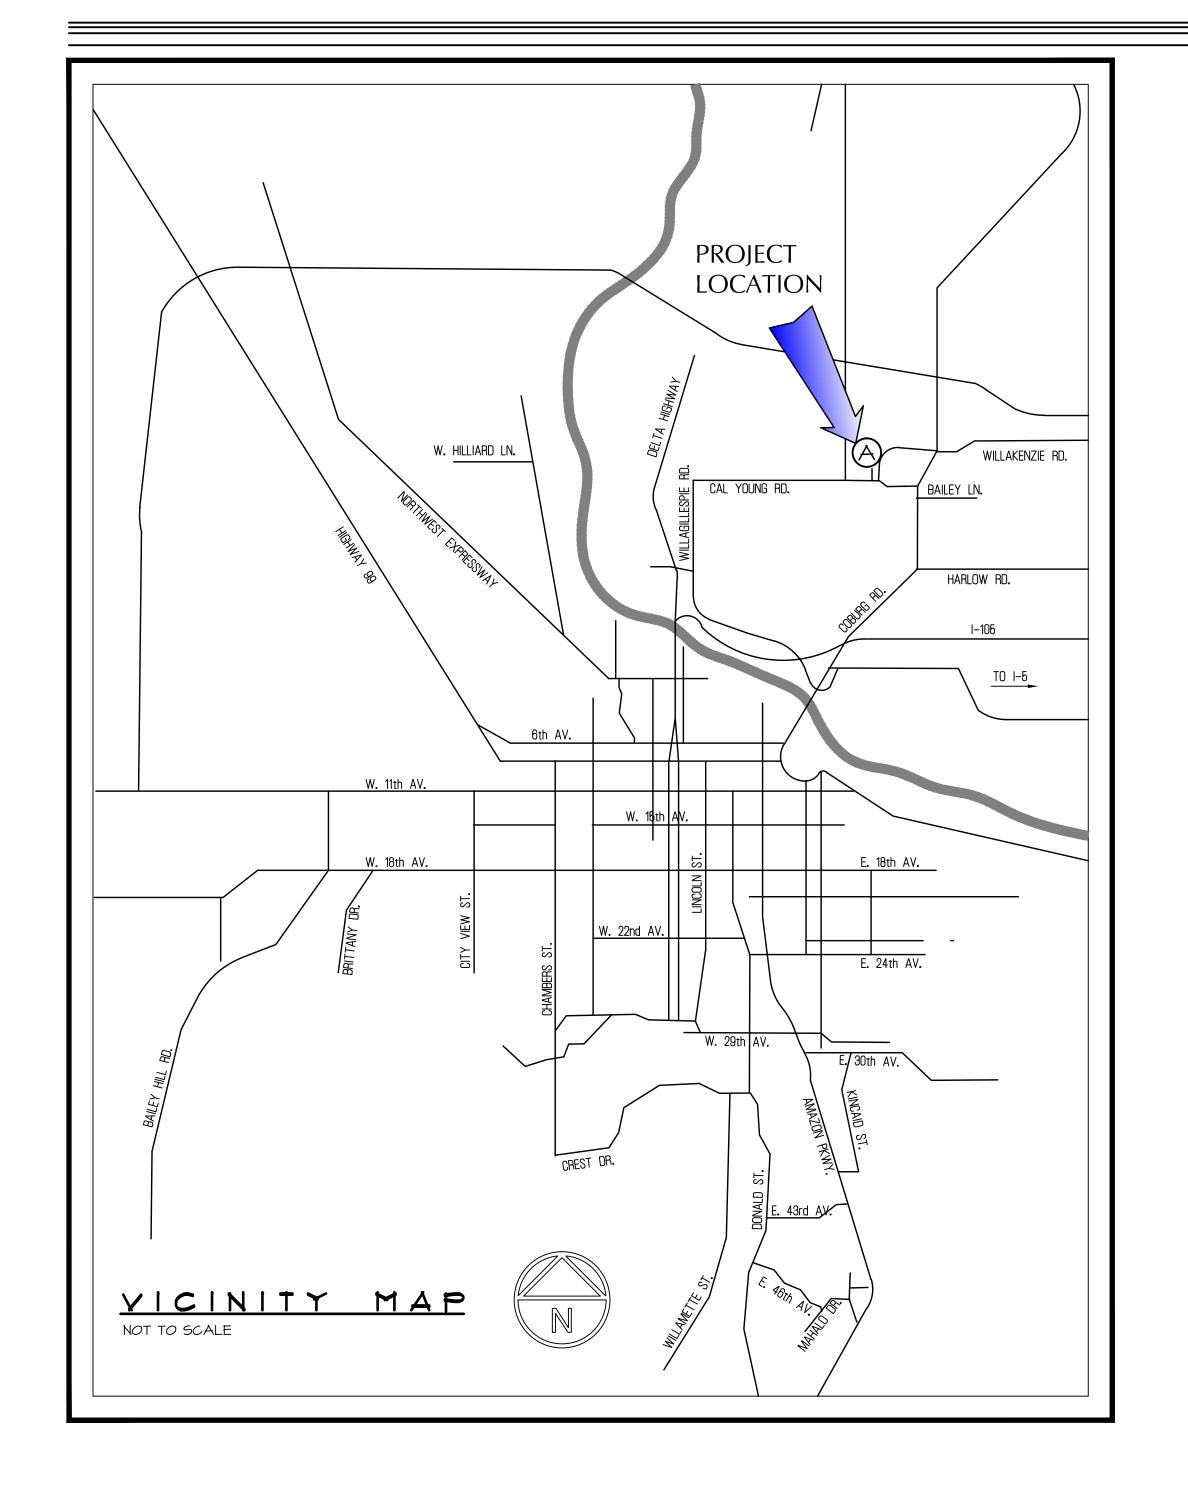

EUGENE SCHOOL DISTRICT 4J






Sheet Index

TITLE SHEET: VICINITY MAP, SHEET INDEX

LEGEND & ENERAL NOTES E-121 POWER DISTRIBUTION SITE PLAN

ONE-LINE DIAGRAM

© Systems West Engineers, Inc. 2014. The signature in this document is encrypted. Editing this document is prohibited. (OAR 820).

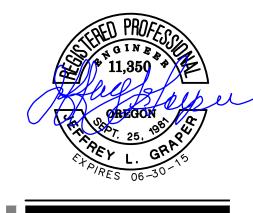

DISTRIBUTION SYSTEM


ELECTRICAL

BUENA VISTA SPANISH **IMMERSION** ELEMENTARY **SCHOOL**

LOCATION: 1500 QUEENS WAY EUGENE, OREGON

EUGENE SCHOOL DISTRICT 4J

TITLE SHEET: VICINITY MAP SHEET INDEX

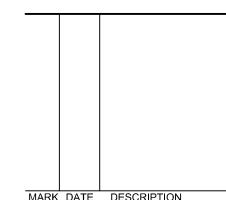

MARK DATE DESCRIPTION

DESIGNED JDH

DRAWN JDH CHECKED JLG
FILENAME
6-001

DATE OIMAY2014 PROJECT MO28.02

