


THE DOCUMENT AND THE IDEAS AND DESIGNS INCORPORATED HEREIN ARE THE PROPERTY OF RODD HANSEN ARCHITECT, LLC, AND IS NOT TO BE USED, IN WHOLE OR PART, FOR ANY OTHER PROJECT WITHOUT THE WRITTEN AUTHORIZATION OF RODD HANSEN ARCHITECT, LLC

RODD HANSEN ARCHITECT, LLC
 1551 Oak Street, Suite A
 Eugene, Oregon 97140
 Phone: (541) 681-1800
 Fax: (541) 681-1200
 E-Mail: rodd@rhaarchitectural.com

EUGENE SCHOOL DISTRICT 4J:
 ADAMS ELEMENTARY SCHOOL
 RESTROOM ADDITION
 950 W. 22nd
 EUGENE, OR 97405

TITLE:	ROOF PLAN
JOB#:	1148.07212014
DRAWN BY:	JSR
ISSUE DATE:	10-22-2014
SCALE:	3/8"=1'-0"

A4.1

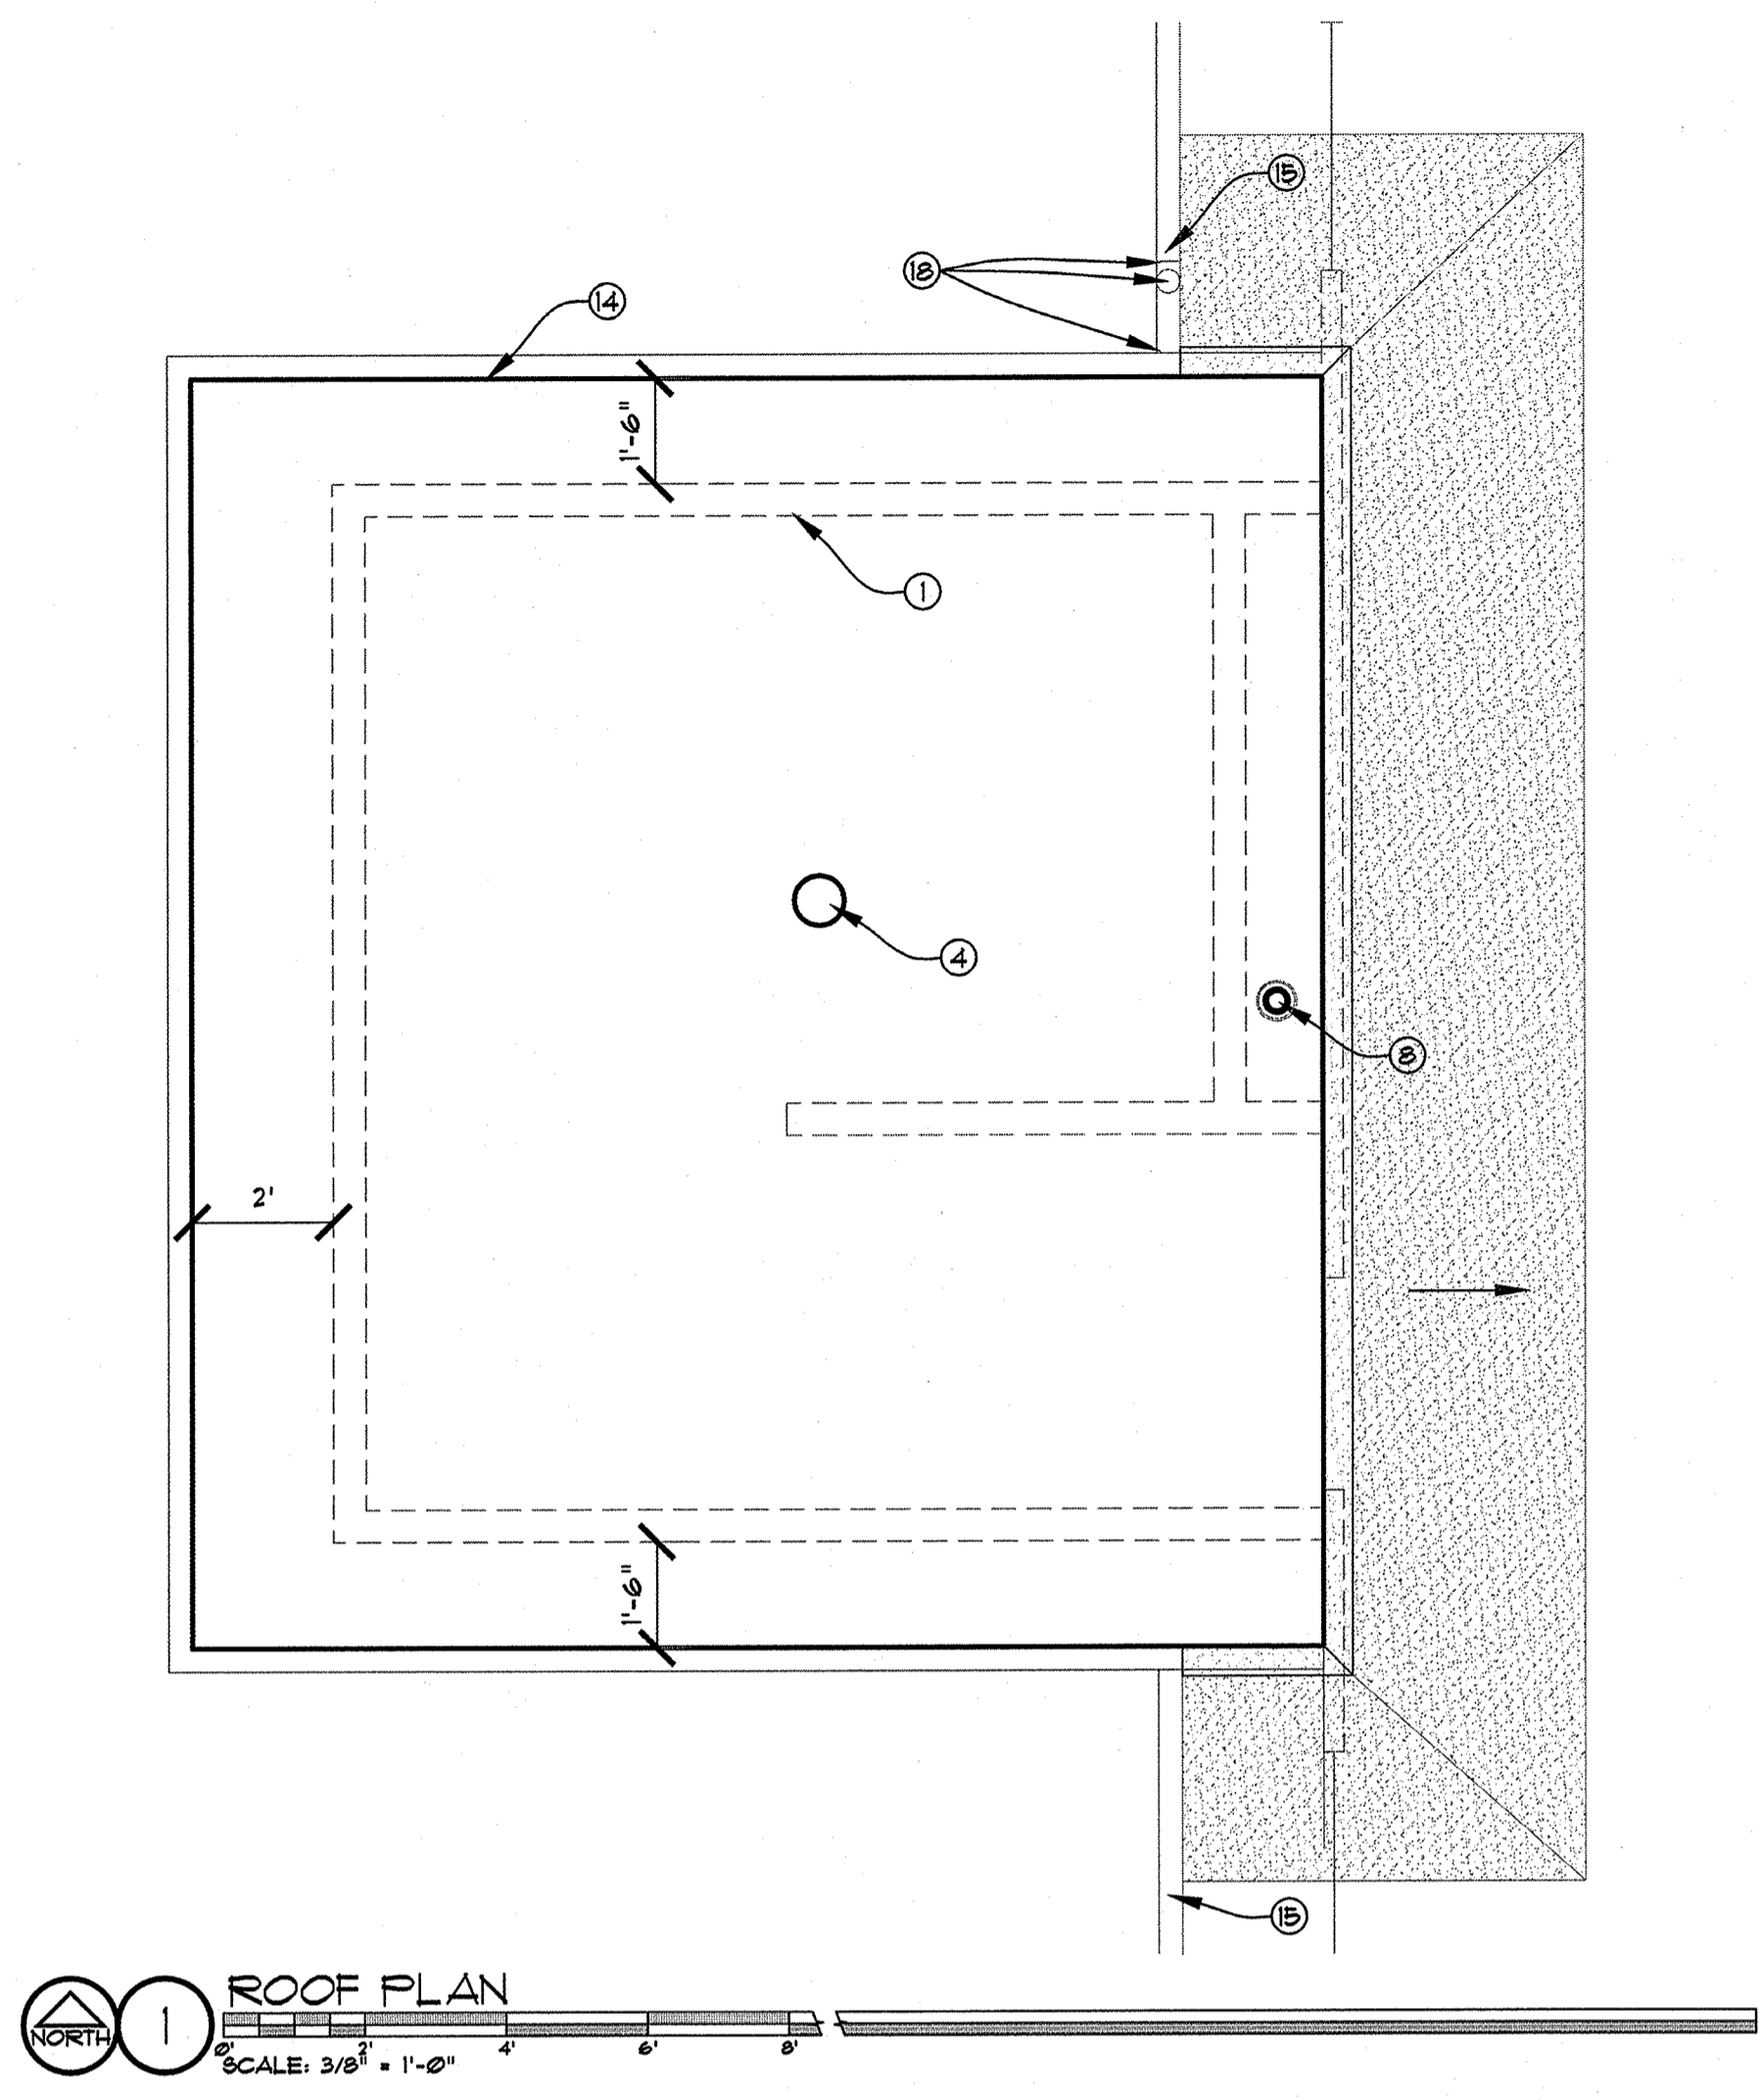

- KEY NOTE
1. DASHED LINES INDICATE WALLS BELOW
 2. NEW LIGHT FIXTURE MOISTURE PROOF (O.F.C.I.)
 3. NEW ANNOUNCEMENT SPEAKER (TIED TO EXISTING SOUND SYSTEM)(O.F.C.I.)
 4. NEW 300 CFM EXHAUST FAN (NOTE: WIRED TO LIGHTS AND WIRED TO MOTION SENSOR IN ROOM (SEE A10 SHEET FOR SWITCH AND SENSOR LOCATION) (VENT THROUGH ROOF)
 5. MR. GYP.BD. CEILING
 6. LIGHTS (O.F.C.I.) (NOTE: WIRED TO EXHAUST AND WIRED TO MOTION SENSOR IN ROOM (SEE A10 SHEET FOR SWITCH AND SENSOR LOCATION)
 7. SHOWER CURTAIN TRACK ("BREAK-A-WAY" SHOWER CURTAIN AND TRACK SYSTEM - COLOR AS SELECTED.)
 8. VENT PIPE THROUGH ROOF
 9. HARDIE CONTINUOUS VENT BD. TO BE PAINTED
 10. SOFFIT
 11. EXPOSED RAFTERS (R-30 BATT INSULATION)
 12. GUTTER (CONTRACTOR TO MATCH EXISTING)
 13. ROOF EDGE
 14. EXISTING ROOF EDGE
 15. EXISTING GUTTER
 16. SHADED AREA INDICATES NEW ROOF FEATHERED AREA TO EXTEND TO EXISTING ROOF MIN. 36 INCHES
 17. CANT STRIP
 18. EXISTING GUTTER AND D.S. TO BE MODIFIED AS REQUIRED

