

SHELDON HIGH SCHOOL ROOFING 2020
C.I.P. No. 420.652.209

ROBERTSON/SHERWOOD/ARCHITECTS pc
132 E. Broadway - Suite 540
Eugene, Oregon
Project No. 1901



This Addendum forms a part of the Contract Documents and modifies the original Bid Documents dated February 24, 2020 as noted below. Acknowledge receipt of this Addendum in the space provided on the Bid Form. Failure to do so may subject Bidder to disqualification.

PROJECT MANUAL

1. **DOCUMENT 00 11 16 – INVITATION BID**
 - A. Pre-Bid Conference: A non-mandatory pre-bid conference was held at 3:00 PM on February 28, 2020. Sheldon High School roofs were toured by attendees. A list of attendees and meeting agenda are attached to this Addendum.
2. **DOCUMENT 00 22 13 – SUPPLEMENTARY INSTRUCTIONS TO BIDDERS**
 - A. Article 1.1, Subparagraph 2.1.3.2; clarification: Bidders may visit project site after checking in with staff in school office. Maintenance staff will need to provide access to roofs. Underside of stressed skin panels may be viewed in certain mechanical and custodial rooms
3. **DOCUMENT 00 41 13 – BID FORM**
 - A. Replace Bid Form with new Bid Form attached to this Addendum. Clarification: Alternate No. 1 is included.
4. **SECTION 01 10 00 – SUMMARY OF WORK**
 - A. Article 1.04: Change Paragraph B to read as follows:

“B. Perform work in order to achieve Substantial Completion by Friday, August 21, 2020.”
5. **SECTION 01 23 00 – ALTERNATES**
 - A. Add Section 01 23 00 attached to this Addendum.
6. **SECTION 02 41 00 – DEMOLITION**
 - A. Replace Article 1.04 with the following:

“1.04 EXISTING CONDITIONS
 - A. Existing built-up roof assemblies have been sampled by the School District and have been tested for asbestos containment. Reports are available upon request at School District Facilities Office. All materials tested negative with

exception of detailing mastic (Chrysotile 20%).

7. THERMOPLASTIC MEMBRANE ROOFING – SECTION 07 54 00

A. Article 2.03, Paragraph E:

i) Change Sentence 2 to read to read as follows:

“2. Vapor Permeability: 0.5 perm inch or less, measured in accordance with ASTM E96/E96M.”

8. ROOF ACCESSORIES – SECTION 07 72 00

A. Article 2.01 Paragraph A, Subparagraph 6; Add the following:

“e. KeyCurb Supports by JL Industries: www.activarcpg.com

f. Roof Top Blox: www.rooftopblox.com.”

DRAWINGS

9. DRAWING SHEET 002

A. Replace Drawing Sheet 002 with new Drawing Sheet attached to this Addendum.

i) Clarification:

(a) General Note 12 is added.

(b) Alternate No. 1 demolition work at Broadcasting Building is shown.

(c) Demolition Plan, A1/002: Existing roof repair overlays to be removed consist of cap sheet installed by Owner over previously existing built-up roof.

10. DRAWING SHEET 102

A. Roof Plan A1: At HVAC west of Courtyard Cover No. 6, add Detail Reference A3/201.

11. DRAWING SHEET 103

A. Replace Drawing Sheet 103 with new Drawing Sheet attached to this Addendum.

i) Clarification: Work of Alternate No. 1 at Broadcasting Building is shown.

12. DRAWING SHEET 104

A. Change Keyed Note 1 to read as follows:

“Plaster ceiling / Limited access from below through access hatches in courtyard; Install fall protection anchor per C1/202.”

13. DRAWING SHEET 201

A. Replace Drawing Sheet 201 with new Drawing Sheet attached to this Addendum.

i) Clarification: Coping Detail E1 for Alternate No. 1 is added.

14. DRAWING SHEET 202

A. Detail A1: Clarification:

- i) Existing stressed skin panels are constructed with 5/8" plywood over 2x3 stringers at 16" on center with 5/8" foil backed gypsum board below.
- ii) Existing mechanical penthouse roof decking is nominal 4x6 tongue-and-groove wood decking.

B. Detail A2: Delete note "(E) BUR & cant to remain".

15. DRAWING SHEET 203

A. Replace Drawing Sheet 203 with new Drawing Sheet attached to this Addendum.

- i) Clarification: Scupper Detail B2 for Alternate No. 1 is added.

ATTACHMENTS

Pre-Bid Conference List of Attendees
Pre-Bid Conference Agenda
Document 00 41 13 – Bid Form
Section 01 23 00 – Alternates
Drawing Sheet 002
Drawing Sheet 103
Drawing Sheet 201
Drawing Sheet 203

END OF ADDENDUM NO. 1

SIGN-UP SHEET

PRE-BID WALK THRU
 Sheldahl High School Roofing 2020
 Eugene, Oregon CIP # 420.652.209
 Friday, February 29, 2020 @ 3:00 PM

Name	Company	Address and e-mail	Phone
Jack Wheeler	GBC Construction	joel@gbcconstruct.com	541-514-6145
Stephen Roseenthal	Frontier Roofing	Stephen@frontierroofingllc.com	503-832-7703
OCTAVIO VILLA	ALL AMERICAN ROOFING	ALLAMERICANROOFING2019@GMAIL.COM	503 931 1792
Fernando Perez	West Coast Roofing & Building	Fernw@gmail.com	503-580-7712
Ben Tompkins	Umpqua	1010 S Danebo Ave, Eugene, OR 97402 Ben@umpquarroofing.com	(541) 302-6850
Doug Lost	ZG	1719 Irving Rd, Eugene, OR 97402 djost@2gconstruction.com	(541) 689-3850
Bill Eitenmiller	Roofline	beitenmiller@rooflinesupply.com	541-731-0425
Rob Bellman	Belco Bleet Const.	rob@belcoecs.com	541-797-5400
Rod Roach	Smith S/M	253 S 15th St, Springfield, OR 97477 estimator@smithsheetmetal.com	(541) 726-9194
Toby DeMaster	McKenzie Commercial	tdemaster@mcmail.biz	541-343-7143
Juan Navarrete	Evergreen Roofing	juan@evergreenroofing.com	541-344-1415
DUY ST GERMAIN	EVERGREEN	DUY@EVERGREENROOFING.COM	541-344-1415

PRE-BID CONFERENCE AGENDA

1. INTRODUCTION: Kirk Gebb, Brian Hamilton
2. SIGN-IN SHEET: Non-mandatory Walk-Through: Provide phone number, address, & Email.
3. PERMIT: Plans are under review.
4. BIDS OPENED: 2:00 pm, Thursday, March 12. Substitution request deadline: 2:00 pm, Friday, March 6. See Section 01 60 01 for Substitution Request Form. Final addendum to be issued by March 9.
5. Bidders must submit Bid Security of not less than 10% of bid in the form of a Bid Bond, cashiers check, or certified check to be executed in favor of the District.
6. Successful Bidder will also have to provide the following (See Project Manual):
 - a. Performance & Payment Bond
 - b. Workers Compensation Insurance
 - c. General Liability Insurance
 - d. Auto Liability Insurance
 - e. Builders' All - Risk Insurance.
 - f. Contract won't be signed by the District until all insurances and bonds in place.
8. PROJECT ESTIMATE: \$5,173,000
9. Prevailing Wage applies since the work will be over \$50,000.
10. TIME: Work may begin upon receipt of a notice to proceed from the Owner, but work on site may begin no earlier than June 12, 2020.
 - a. Substantial Completion: August 19, 2020 per Section 01 11 00. (Liquidated Damages: \$500.00 per calendar day past that date)
 - b. Final Completion: 7 days after Substantial Completion.
- 11: Direct all questions to Brian Hamilton, Robertson/Sherwood/Architects. Kirk Gebb is the Owner's representative and is responsible for any Owner-related decisions.
12. Submit questions by 12:00 PM, Friday, March 6 for inclusion into Addendum.
14. Addendum Items:
 - a. Roofing at KRVM Building
13. QUESTIONS?
14. TOUR SITE

**DOCUMENT 00 41 13
BID FORM**

BID FOR: Sheldon High School Roofing 2020 CIP Number: 420.652.209

Submitted to: Facilities Management Bid Deadline: 2:00 PM
Eugene School District 4J March 12, 2020
715 West Fourth Avenue3
Eugene, Oregon 97402

Submitted by: _____
(Company Name)

Base Bid: _____ \$ _____
(Words) (Figures)

The undersigned agrees, if awarded the Contract, to substantially complete all Base Bid Package A work on or before the dates specified in Section 01 11 00.

ALTERNATE BID

The Undersigned proposes to add to the Base Bid indicated above the items of work relating to the following Alternates as described in the Project Manual, Section 01 23 00.

Alternate No. 1: Roofing at Broadcasting Building:

Alternate Bid: _____ \$ _____
(Words) (Figures)

The undersigned agrees, if awarded the Contract, to substantially complete all Alternate No. 1 work on or before dates specified in Section 01 11 00.

BID SECURITY

Accompanying herewith is Bid Security, which is not less than ten percent (10%) of the total amount of the Base Bid plus additive alternates.

STIPULATIONS

The undersigned acknowledges the liquidated damages provision included in the Supplementary Conditions.

The undersigned agrees, if awarded the contract, to comply with the provisions of Oregon Revised Statutes 279C.800 through 279C.870 pertaining to the payment of prevailing rates of wage.

The undersigned agrees if awarded the contract to comply with Oregon Revised Statutes 326.603 giving the Owner authority to obtain fingerprints and criminal records check of Contractors, their employees, and subcontractors providing labor for the Project.

The undersigned agrees, if awarded the Contract, to execute and deliver to the Owner within ten (10) working days after receiving contract forms, an Agreement and a satisfactory Performance Bond and Payment Bond each in an amount equal to 100 percent (100%) of the Contract Sum.

For every Agreement of \$1000,000 or greater in value, all Contractors and Subcontractors shall have a public works bond in the amount of \$30,000, filed with the Construction Contractors’ Board (CCB), in compliance with ORS 279C.836, before starting work on the project unless exempt. Contractor agrees to provide a copy of the Contractor's BOLI Public Works bond with the signed Agreement as Specified in the Supplementary Conditions.

The undersigned agrees that the Bid Security accompanying this proposal is the measure of liquidated damages which the Owner will sustain by the failure of the undersigned to execute and deliver the above named agreement and bonds; and that if the undersigned defaults in executing that agreement within ten (10) days after forms are provided or providing the bonds, then the Bid Security shall become the property of the Owner; but if this proposal is not accepted within sixty (60) days of the time set for the opening of bids, or if the undersigned executes and delivers said agreement and bonds, the Bid Security shall be returned.

By submitting this Bid, the Bidder certifies that the Bidder:

- a) has available the appropriate financial, material, equipment, facility and personnel resources and expertise, or the ability to obtain the resources and expertise, necessary to meet all contractual responsibilities;
- b) has a satisfactory record of past performance;
- c) has a satisfactory record of integrity, and is not disqualified under ORS 279C.440;
- d) is qualified legally to contract with the Owner; and
- e) will promptly supply all necessary information in connection with any inquiry the Owner may make concerning the responsibility of the Bidder.

Prior to award of a Contract, the Bidder shall submit appropriate documentation to allow the Owner to determine whether or not the Bidder is “responsible” according to the above criteria.

The contractor agrees with the provisions of Oregon Revised Statutes 279C.505, which requires that the contractor shall demonstrate it has established a drug-testing program for employees and will require each subcontractor providing labor for the Project to do the same.

The undersigned has received addenda numbers _____ to _____ inclusive and has included their provisions in the above Bid amounts.

The undersigned has visited the site to become familiar with conditions under which the Work is to be performed and has correlated the Bidder's personal observations with the requirements of the proposed Contract Documents.

The undersigned certifies that the Bidder is a _____ Bidder under ORS. ("Resident" or "Non-resident", to be filled in by Bidder)

Names of Firm: _____

Street Address: _____
(City) (State) (Zip)

Telephone Number: _____ FAX Number: _____

Email Address: _____

Signed By: _____ Printed Name: _____
(Signature of Authorized Official. If bid is from a partnership, one of the partners must sign bid).

Date Signed: _____

Official Capacity: _____

If corporation, attest: _____ Date: _____
(Secretary of Corporation)

SEAL (If Corporate) _____ Corporation
_____ Partnership
_____ Individual

Enclosed: Bid Security, Non-Discrimination Requirement, Non-Collusion Affidavit, First-Tier Subcontractor Disclosure Form

NON-DISCRIMINATION REQUIREMENT

Contractor certifies that the Contractor has not discriminated against minorities, women, or emerging small business enterprises in obtaining any required subcontracts.

The Contractor agrees not to discriminate against any client, employee, or applicant for employment or for services, because of race, color, religion, sex, national origin, physical or mental handicap, sexual orientation or age, unless based upon bona fide occupational qualifications, and that they are otherwise in compliance with all federal, state and local laws prohibiting discrimination, with regard to, but not limited to, the following: Employment upgrading, demotion or transfer; Recruitment or recruitment advertising; Layoffs or termination; Rates of pay or other forms of compensation; Selection for training; Rendition of services. It is further understood that any vendor who is in violation of this clause shall be barred forthwith from receiving awards of any purchase order from the School District, unless a satisfactory showing is made that discriminatory practices have terminated and that a recurrence of such acts is unlikely.

FIRM NAME _____

ADDRESS _____

TELEPHONE _____

BY _____
(Company or Firm Officer)

BY _____
(Type or Print Name)

NON-COLLUSION AFFIDAVIT

STATE OF _____)

County of _____)

I state that I am _____ of _____
(Title) (Name of Firm)

and that I am authorized to make this affidavit on behalf of my firm, and its owners, directors, and officers. I am the person responsible in my firm for the price(s) and the amount of this bid.

I state that:

(1) The price(s) and amount of this bid have been arrived at independently and without consultation, communication or agreement with any other contractor, bidder or potential bidder, except as disclosed on the attached appendix.

(2) That neither the price(s) nor the amount of this bid, and neither the approximate price(s) nor approximate amount of this bid, have been disclosed to any other firm or person who is a bidder or potential bidder, and they will not be disclosed before bid opening.

(3) No attempt has been made or will be made to induce any firm or person to refrain from bidding on this contract, or to submit a bid higher than this bid, or to submit any intentionally high or noncompetitive bid or other form of complementary bid.

(4) The bid of my firm is made in good faith and not pursuant to any agreement or discussion with, or inducement from, any firm or person to submit a complementary or noncompetitive bid.

(5) _____, its affiliates, subsidiaries, officers, directors and
(Name of my Firm)
employees are not currently under investigation by any governmental agency and have not in the last four years been convicted of or found liable for any act prohibited by State or Federal law in any jurisdiction, involving conspiracy or collusion with respect to bidding on any public contract, except as described on the attached appendix.

I state that _____ understands and acknowledges that the above representations
(Name of my Firm)
are material and important, and will be relied on by School District 4J in awarding the contract(s) for which this bid is submitted. I understand and my firm understands that any misstatement in this affidavit is and shall be treated as fraudulent concealment from School District 4J of the true facts relating to the submission of bids for this contract.

(Authorized Signature)

Sworn to and subscribed before me this _____ day of _____, 2020

(Notary Public for Oregon)

My Commission Expires: _____

END OF BID FORM

ALTERNATES

PART 1 GENERAL

1.01 SECTION INCLUDES

- A. Description of Alternates.
- B. Procedures for pricing Alternates.
- C. Documentation of changes to Contract Price and Contract Time.

1.02 RELATED REQUIREMENTS

- A. Document 00 21 13 - Instructions to Bidders: Instructions for preparation of pricing for Alternates.
- B. Document 00 52 13 – Form of Agreement: Incorporating monetary value of accepted Alternates.

1.03 ACCEPTANCE OF Alternates

- A. Alternates quoted on Bid Forms will be reviewed and accepted or rejected at Owner's option. Accepted Alternates will be identified in the Owner-Contractor Agreement.
- B. Coordinate related work and modify surrounding work to integrate the Work of each Alternate.

1.04 SCHEDULE OF Alternates

- A. Alternate No. 1 - Roofing at Broadcasting Building:
 - 1. Base Bid Item: Broadcasting Building is outside scope of work.
 - 2. Alternate Bid Item: Provide new roofing at Broadcasting Building.

PART 2 PRODUCTS - NOT USED

PART 3 EXECUTION - NOT USED

END OF SECTION

SCOPE OF WORK

- REFER TO ROOF PLANS ON SHEETS 101, 102, 103, & 104. REFER TO A1/202 FOR ROOF ASSEMBLY DETAIL.
- REMOVE EXISTING ROOF MATERIAL DOWN TO DECK. USE HAND SPIDDING DEMOLITION ONLY; DO NOT USE MECHANICAL SPIDDING. DO NOT SAW CUT ROOF. DO NOT USE POWERED EQUIPMENT FOR DEMOLITION OF ROOF ASSEMBLY. PROTECT MATERIALS TO BE REUSED. REPAIR DAMAGE TO EXISTING ROOF STRUCTURE INCURRED DURING THE WORK. SEE A1 / 102 FOR DESCRIPTION OF EXISTING ROOF STRUCTURE.
- REMOVE AIR VENTS, ROOF VENTS AND OTHER EQUIPMENT AS REQUIRED TO EXTEND CURBS AND INSTALL FLASHINGS AS INDICATED ON DRAWINGS. REPLACE MOPPED-IN COLLAR FLASHINGS WITH NEW.
- REMOVE SKYLIGHTS AND PROVIDE NEW SKYLIGHTS.
- INSTALL FALL PROTECTION SYSTEMS.
- INSTALL NEW VAPOR RETARDER, INSULATION, COVER BOARD, SINGLE-PLY ROOF, FLASHINGS, AND OTHER ITEMS AS DETAILED, SPECIFIED, AND AS REQUIRED TO PROVIDE COMPLETE ROOF SYSTEM.
- REINSTALL EQUIPMENT AND FLASHINGS SALVAGED FOR REUSE.
- PAINT NEW AND EXISTING ROOFTOP EQUIPMENT AND SHEET METAL EXCEPT PRE-FINISHED METAL, ALUMINUM, AND STAINLESS STEEL.

GENERAL NOTES

- PROTECT EXISTING BUILDINGS, YARDS, AND ADJACENT ROOF SURFACES FROM DAMAGE AND DEBRIS. REPAIR DAMAGE OCCURRING DURING THE WORK.
- BUILDING DIMENSIONS AND LOCATIONS OF ROOF PENETRATIONS ARE APPROXIMATE. VERIFY DIMENSIONS, LOCATIONS, AND QUANTITIES.
- INSPECT ROOF SUBSTRATE FOR DECAY AND REPORT UNSATISFACTORY CONDITIONS TO ARCHITECT FOR REMEDY.
- MAINTAIN TEMPORARY WATERPROOF COVERINGS UNTIL ROOFING IS COMPLETE.
- REPAIR EXISTING CEILINGS AND LIGHT FIXTURES DAMAGED DURING TEAR-OFF AND REROOFING WORK.
- VERIFY LOCATIONS OF STAGING AREAS WITH OWNER.
- DETAILS SHOW MINIMUM REQUIREMENTS FOR ROOFING COMPONENTS. FOLLOW SELECTED MANUFACTURER'S REQUIREMENTS WHEN THEY EXCEED THESE MINIMUMS.
- DISCONNECT ELECTRICITY IN CONDUITS AFFECTED BY THE WORK, INCLUDING POWER TO MECHANICAL UNITS. RECONNECT AND TEST OPERATION OF UNITS. ELECTRICAL WORK SHALL BE PERFORMED BY LICENSED ELECTRICAL CONTRACTOR.
- AT CHANGES IN ROOF PLANE, EASE EDGES WITH CANT STRIPS AND TAPERED EDGE STRIPS.
- WHERE EXISTING WOOD ROOF DECKING IS EXPOSED TO INTERIOR SPACE BELOW, INSTALL PLASTIC SHEETING TO CATCH DEBRIS DURING DEMOLITION. AFTER PLASTIC IS REMOVED, ENSURE THAT ALL STAPLES AND/OR TAPE FASTENERS ARE ALSO REMOVED.
- USE SHORTEST POSSIBLE FASTENERS REQUIRED TO ACHIEVE MANUFACTURERS' RECOMMENDED PENETRATION.
- MOBILE FALL PROTECTION DEVICES WITH PENETRATING SPIKES MAY NOT BE USED.

DESIGN LOADS

ASCE 7-10. ENVELOPE PROCEDURE, PART 2: LOW-RISE BUILDINGS
 EXPOSURE: B
 OCCUPANCY CATEGORY: III
 BASIC WIND SPEED (3-SECOND GUST): 105 MPH

DESIGN WIND LOADS


ZONE 1 (ROOF AREA FIELD): 23.8 PSF
 ZONE 2 (ROOF EDGE PERIMETER): 39.8 PSF
 ZONE 3 (ROOF EDGE CORNERS): 60.0 PSF

ROOF MINIMUM DESIGN UPLIFT-RESISTANCE CAPACITIES

ZONE 1 (ROOF AREA FIELD): 28.5 PSF
 ZONE 2 (ROOF EDGE PERIMETER): 47.7 PSF
 ZONE 3 (ROOF EDGE CORNERS): 71.9 PSF

EDGE METAL MINIMUM DESIGN WIND-RESISTANCE LOADS

ZONE 2 (ROOF EDGE PERIMETER, VERTICAL): 47.7 PSF
 ZONE 3 (ROOF EDGE CORNERS, VERTICAL): 71.9 PSF
 ZONE 4 (WALL EDGE PERIMETER, HORIZONTAL): 30.9 PSF
 ZONE 5 (WALL EDGE CORNERS, HORIZONTAL): 38.1 PSF

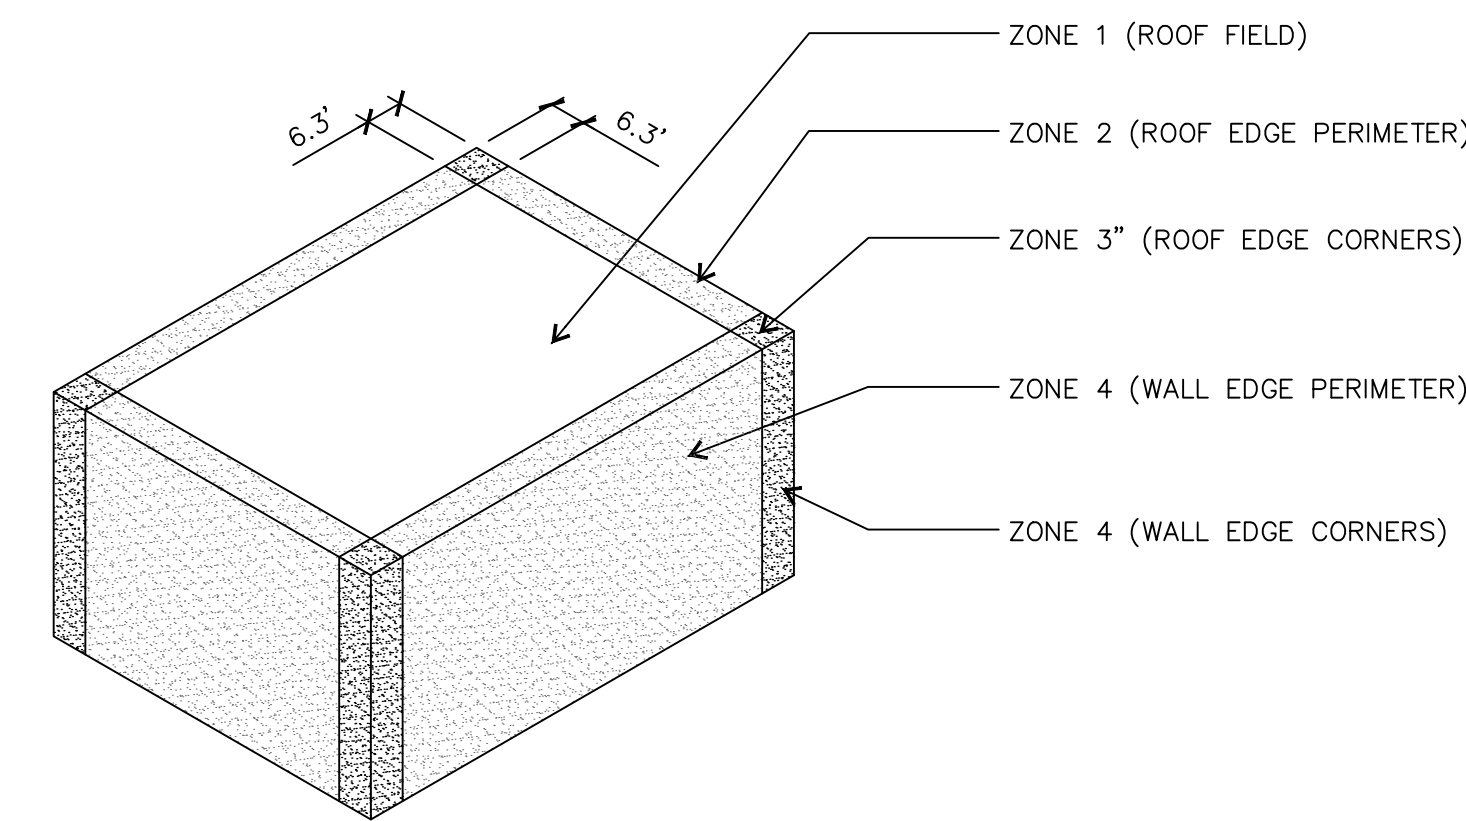

FASTENING SCHEDULE




METAL FLANGES AT AIR VENTS:	LARGE HEAD HOT DIPPED 12 GA GALV ROOFING NAILS AT 4" O/C
PRE-FINISHED SHEET METAL SKIRTS AT EXHAUST FANS:	PRE-FINISHED SHEET METAL SCREWS WITH NEOPRENE WASHERS AT 8" O/C; MINIMUM 2 FASTENERS PER SIDE.
PRE-FINISHED FLASHING AND COUNTERFLASHING:	PRE-FINISHED SHEET METAL SCREWS WITH NEOPRENE WASHERS AT 24" O/C
CONTINUOUS CLEATS AND REGLETS TO WOOD:	GALVANIZED NAILS AT 12" O.C.
PLYWOOD BACKING:	10d GALV NAILS AT 12" OC AT WOOD FRAMING / COMPRESSION PINS AT 18" OC, STAGGERED PATTERN AT CONCRETE OR CMU.

EXISTING ROOF ASSEMBLIES

FOLLOWING LIST OF ASSUMED EXISTING ROOF ASSEMBLIES ARE BASED ON RECENT TEST CUTS BY OWNER AND DETAIL DRAWINGS FROM PREVIOUS ROOFING PROJECTS: (FIELD VERIFY)

- GENERAL:
- CAP SHEET
 - (2) INNER PLIES
- OVER—
- CAP SHEET
 - (3) INNER PLIES
 - BASE SHEET NAILED TO DECK
 - RED ROSIN VAPOR RETARDER SHEATHING
- PENTHOUSES:
- CAP SHEET
 - (4) INNER PLIES
 - BASE SHEET
 - 1½" RIGID INSULATION
- OVER—
- 1" PERLITE RIGID INSULATION
 - BASE SHEET NAILED TO DECK
 - RED ROSIN VAPOR RETARDER SHEATHING

INDICATES ADDITIONAL ROOF REPAIR OVERLAYS TO BE REMOVED; TOTAL AREA AT EAST SIDE OF BUILDING = APPROXIMATELY 16,150 SF

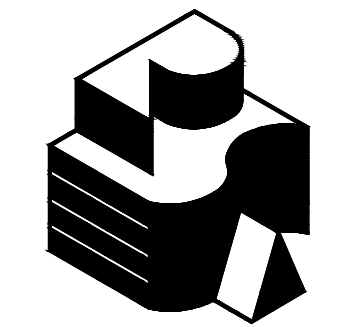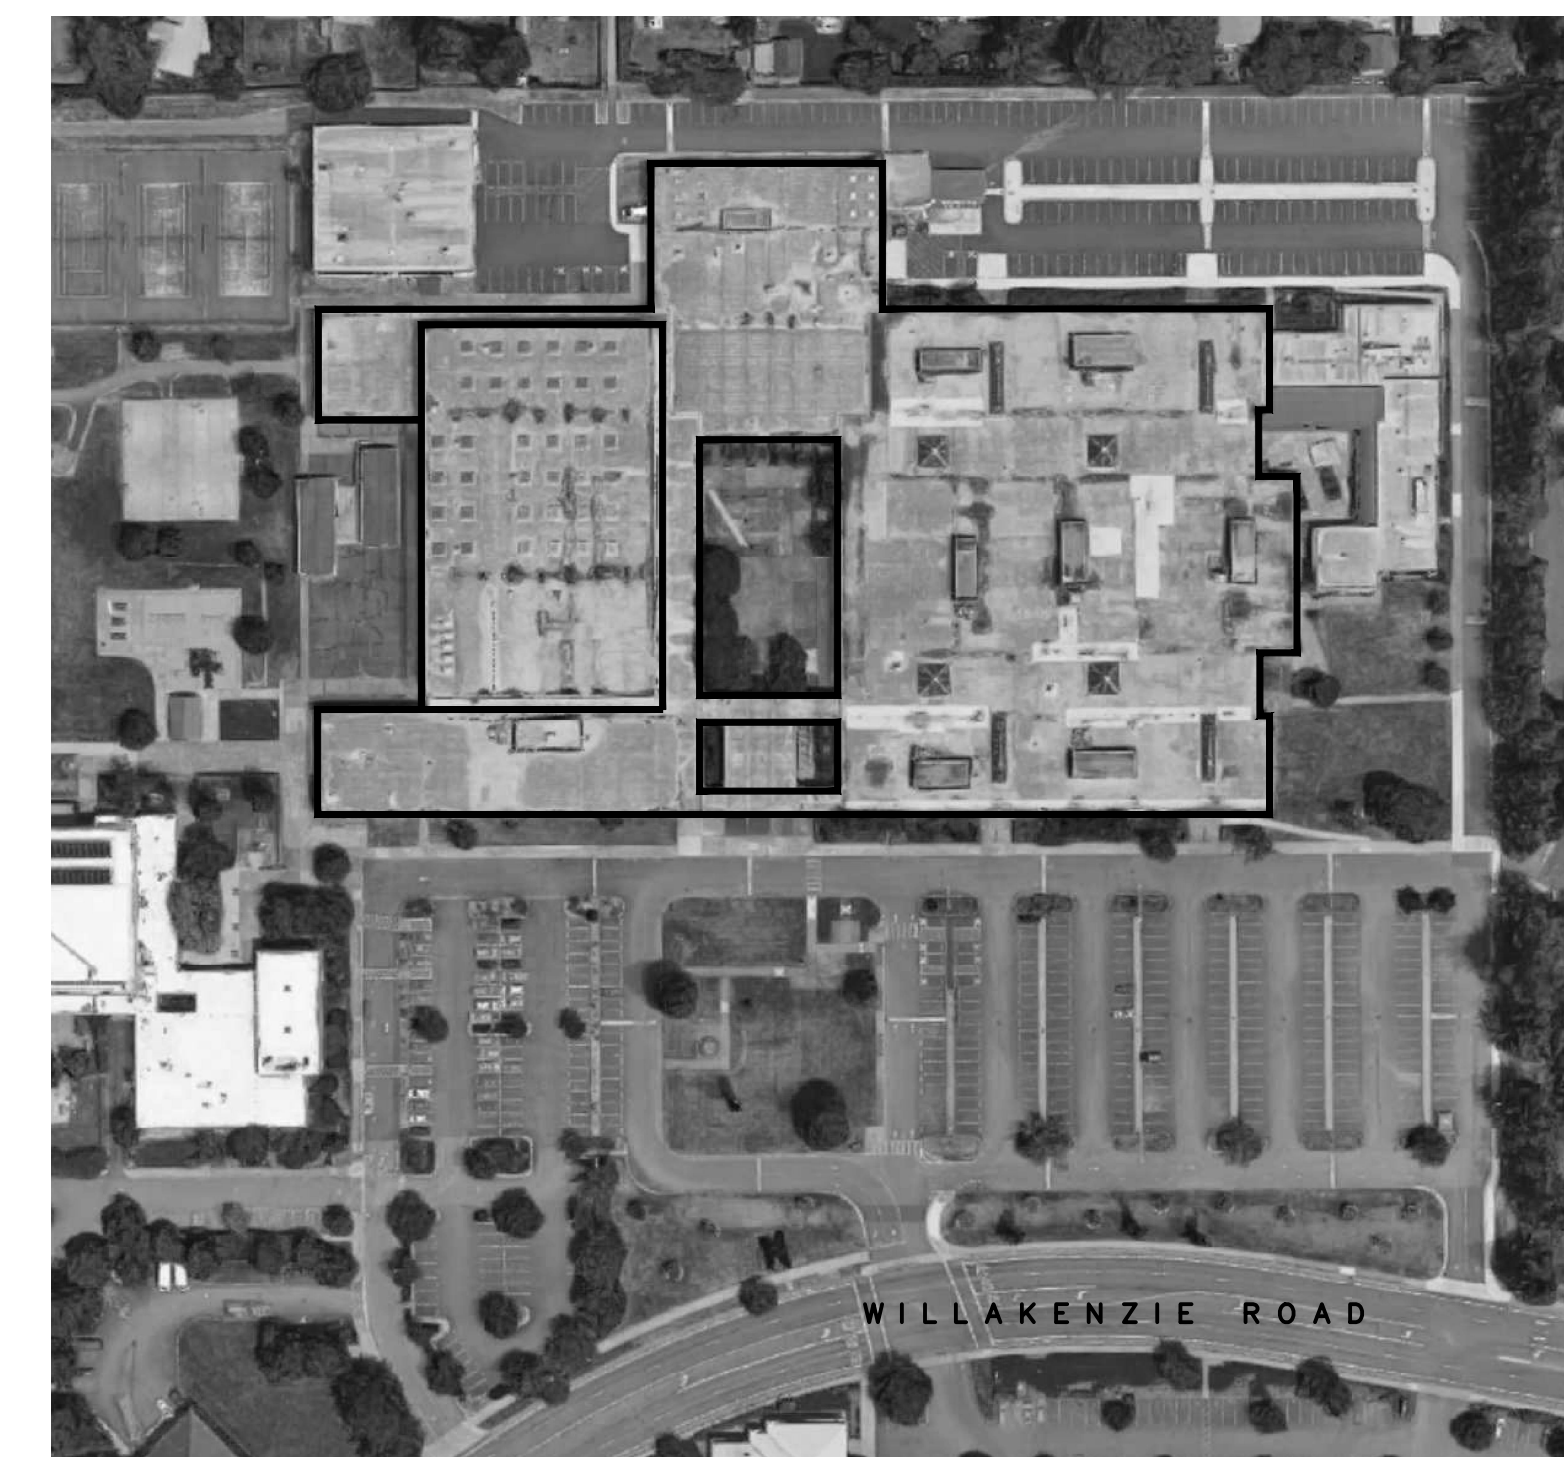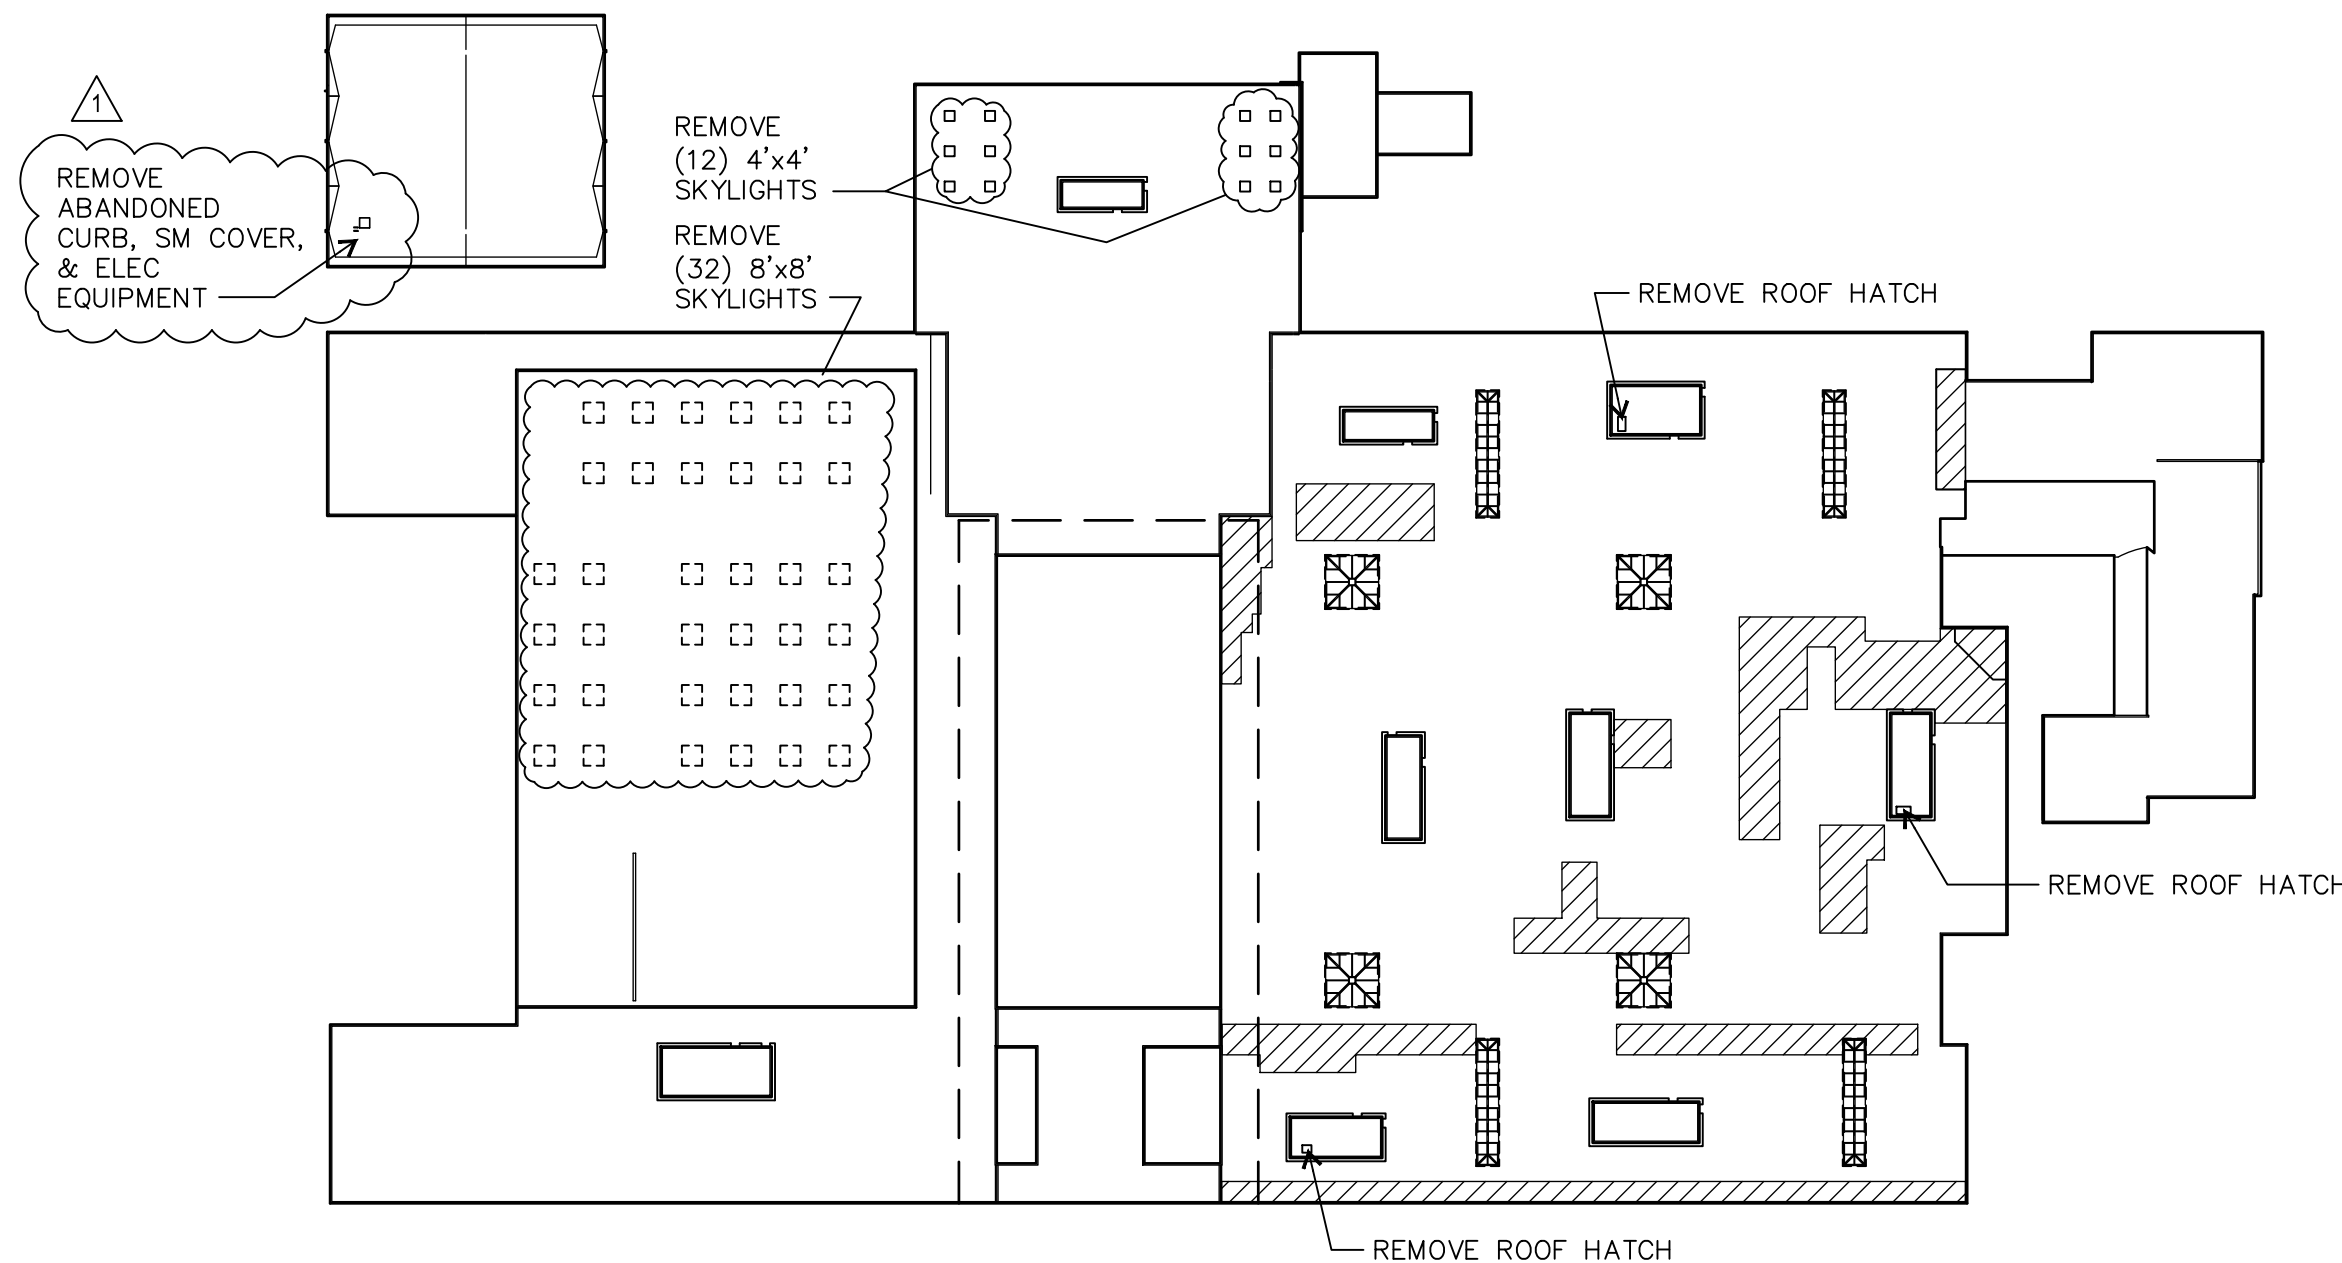

Robertson | Sherwood | Architects PC
 132 EAST BROADWAY, SUITE 540
 EUGENE, OREGON 97401
 541-342-8077
 www.robertsonsherwood.com




SHELTON HIGH SCHOOL ROOFING 2020
 EUGENE SCHOOL DISTRICT 4J
 C.I.P. NO. 420-652-209

MARK	DATE	DESCRIPTION
△	3/3/20	ADDM NO. 1


ISSUE DATE: 3 MARCH 2020
 ISSUE: CONSTRUCTION DOCUMENTS
 PROJECT NO: 1901
 DRAWN BY: BDH
 CHECKED BY: JMR
© ROBERTSON | SHERWOOD | ARCHITECTS PC 2020 ORIGINAL SHEET SIZE: 24"X36"

GENERAL NOTES
 SITE PLAN
 DEMOLITION PLAN


A1 DEMOLITION PLAN
 002 NOT TO SCALE

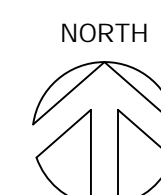


A2 SITE PLAN
 002 NOT TO SCALE 2455 WILLAKENZIE ROAD, EUGENE, OREGON 97401

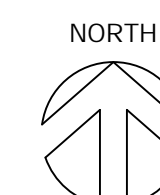

002

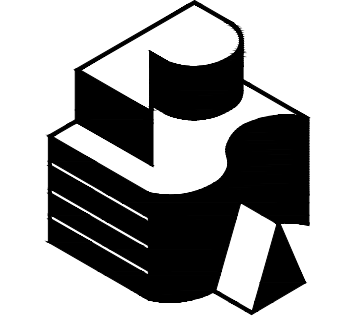

Robertson | Sherwood | Architects PC
 132 EAST BROADWAY, SUITE 540
 EUGENE, OREGON 97401
 541-342-8077
 www.robertsonsherwood.com

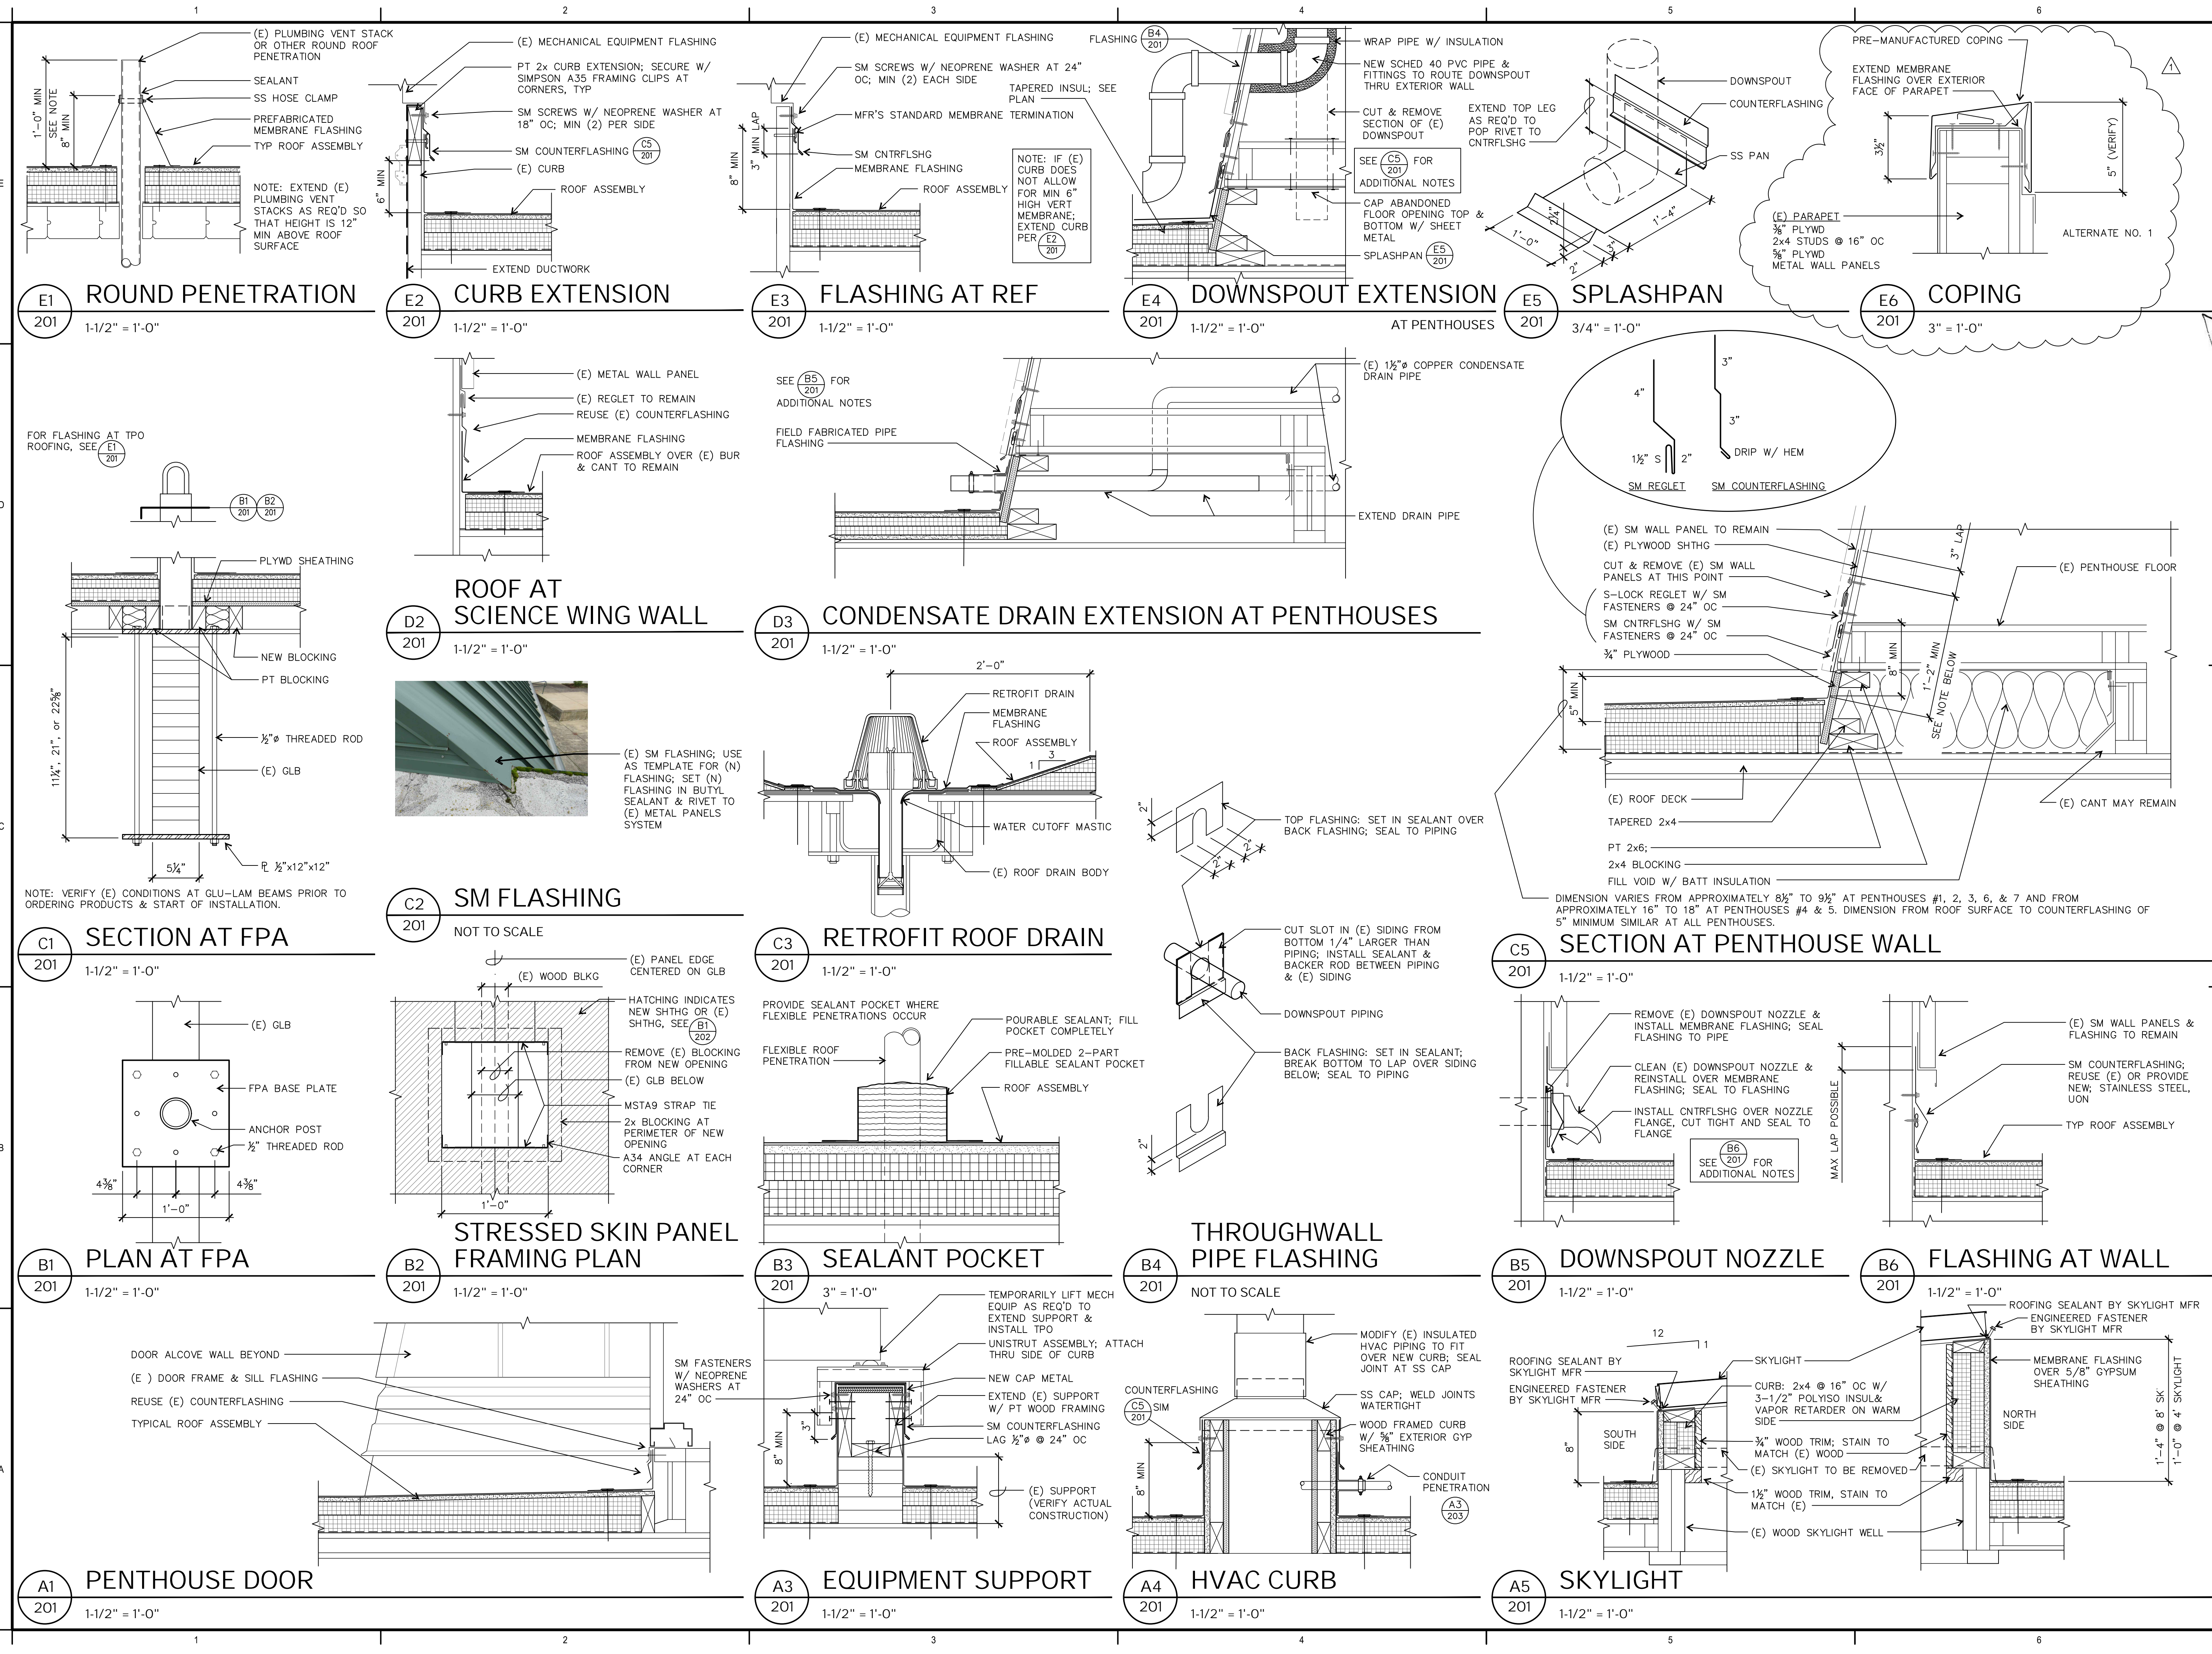


SHELDON HIGH SCHOOL ROOFING 2020
EUGENE SCHOOL DISTRICT 4J
C.I.P. NO. 420-652-209


MARK	DATE	DESCRIPTION
▲	3/9/20	ADDM NO. 1

ISSUE DATE: 9 MARCH 2020
 ISSUE: CONSTRUCTION DOCUMENTS
 PROJECT NO: 1901
 DRAWN BY: BDH
 CHECKED BY: JMR
© ROBERTSON | SHERWOOD | ARCHITECTS PC 2020 ORIGINAL SHEET RES. 5000


DETAILS

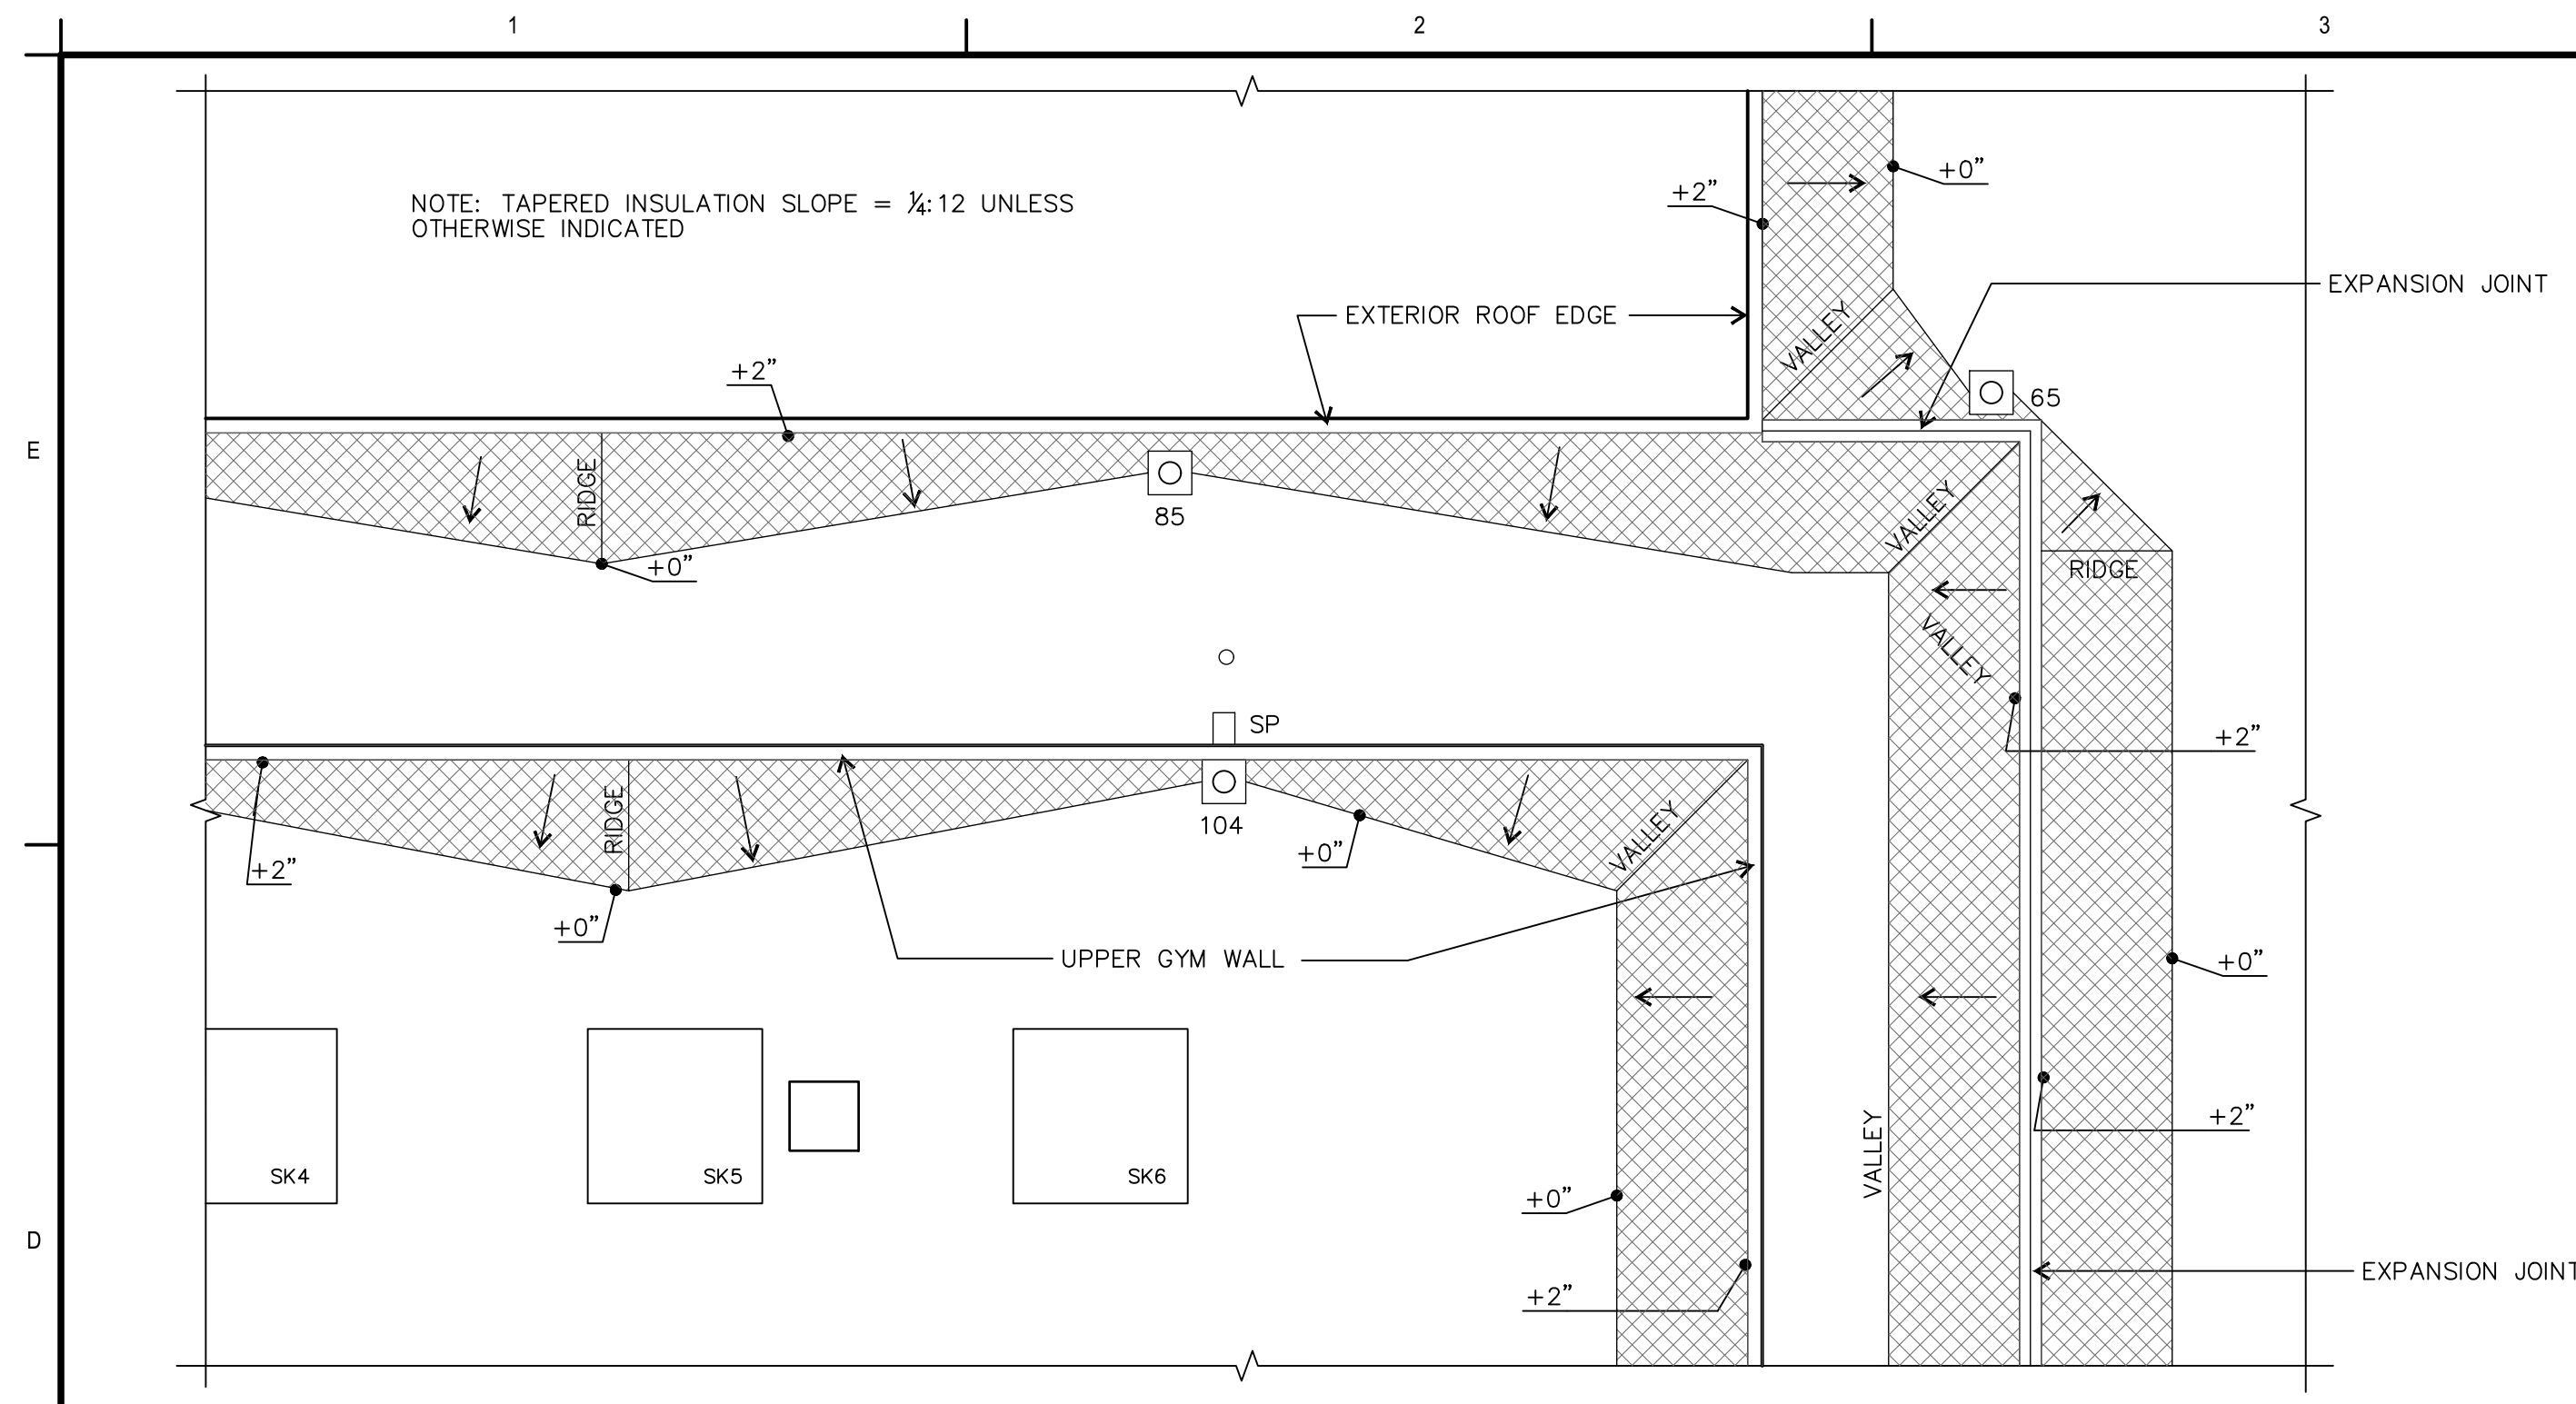


D4 TYPICAL TAPERED INSULATION PLAN
203 3" = 1'-0"

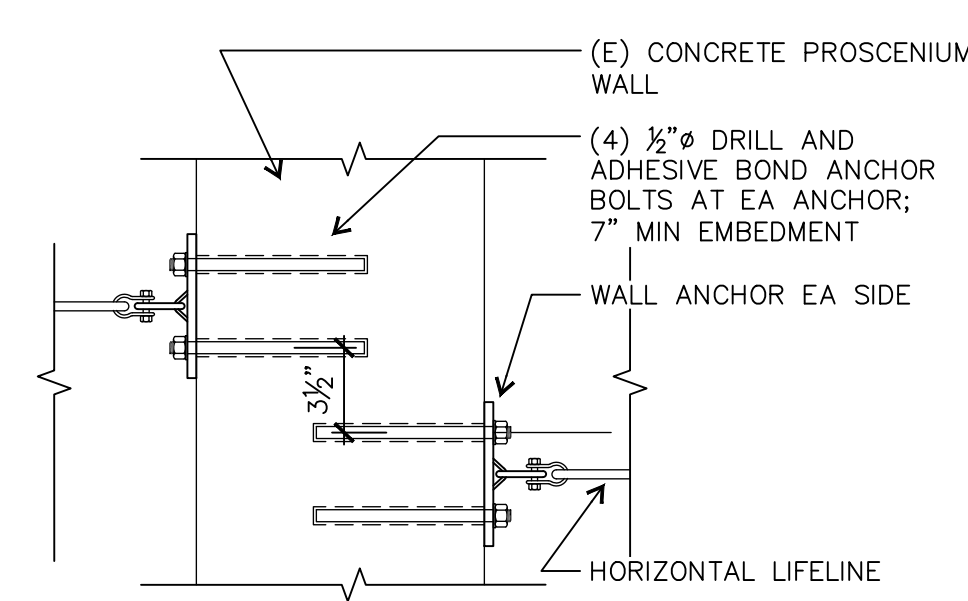


E4 PLAN VIEW AT FPA WALL ANCHOR
203 1-1/2" = 1'-0"

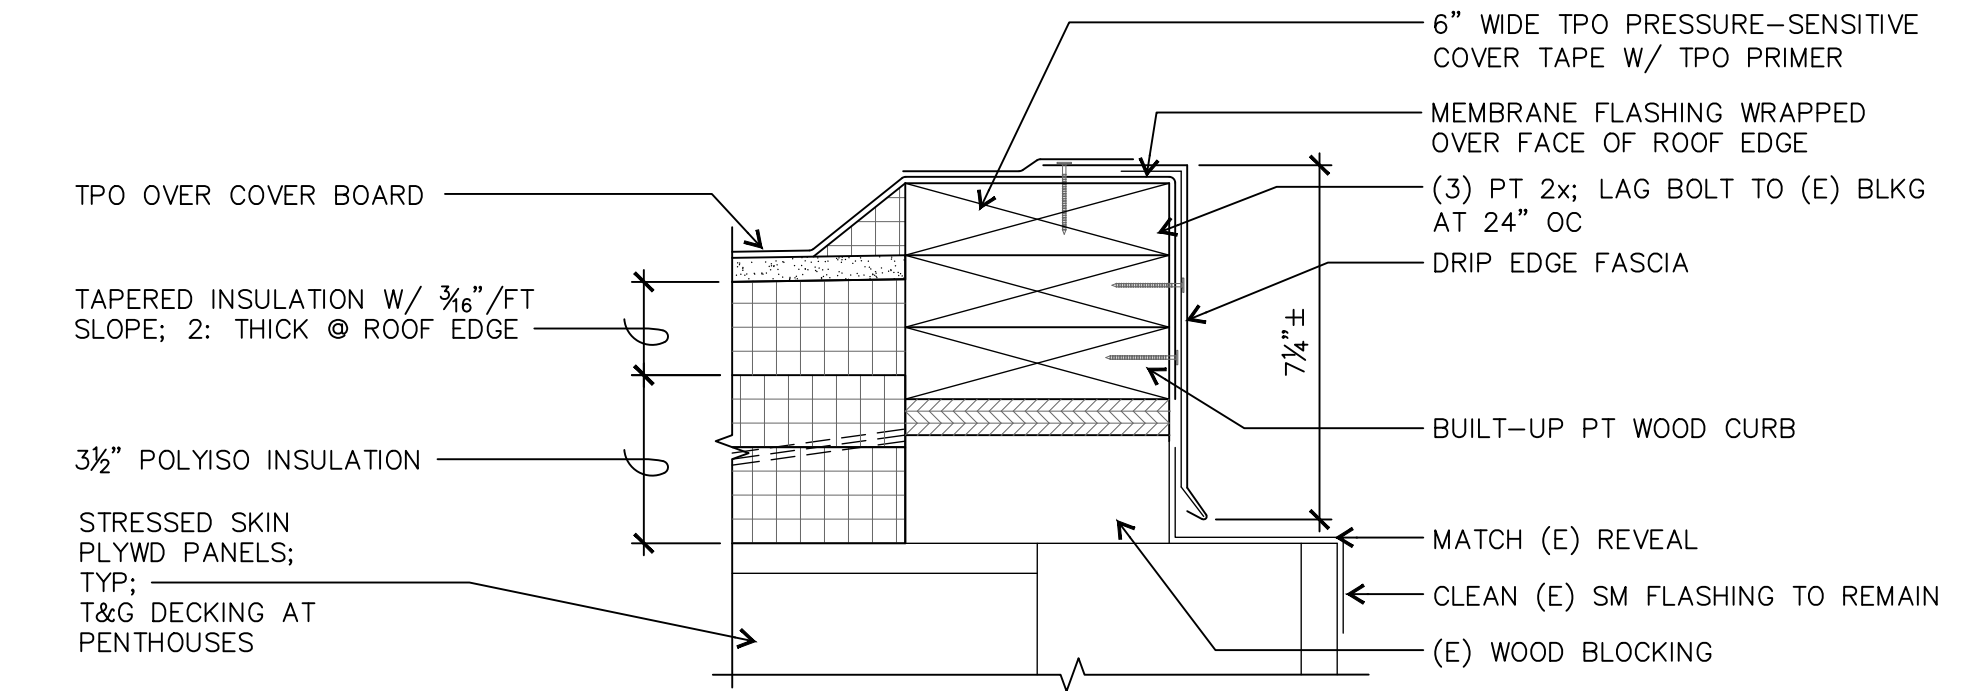


E5 ROOF EDGE AT TAPERED INSULATION
203 3" = 1'-0"

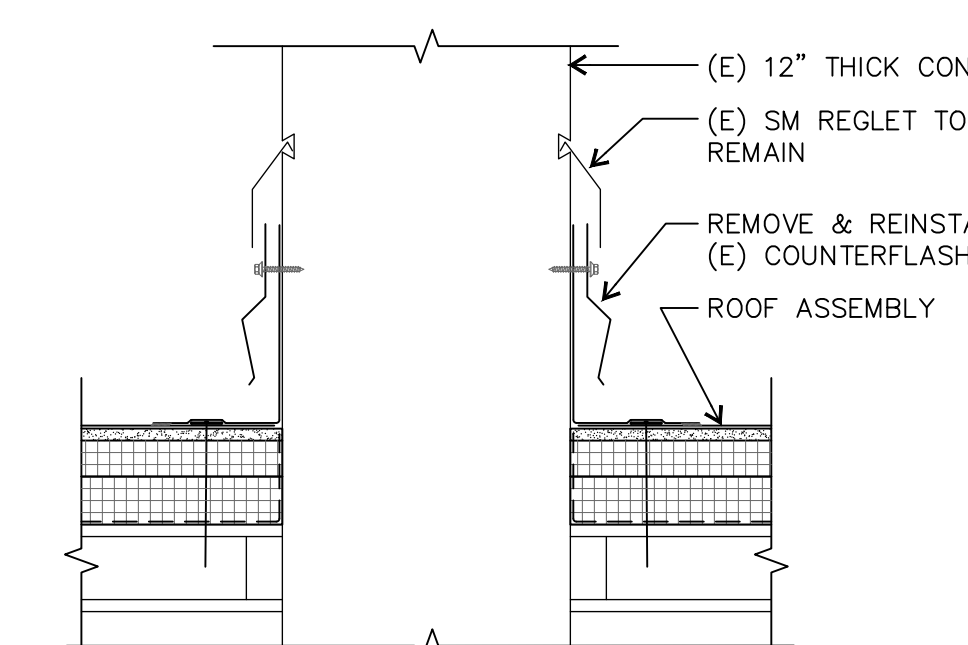


D4 PROSCENIUM WALL
203 1-1/2" = 1'-0"

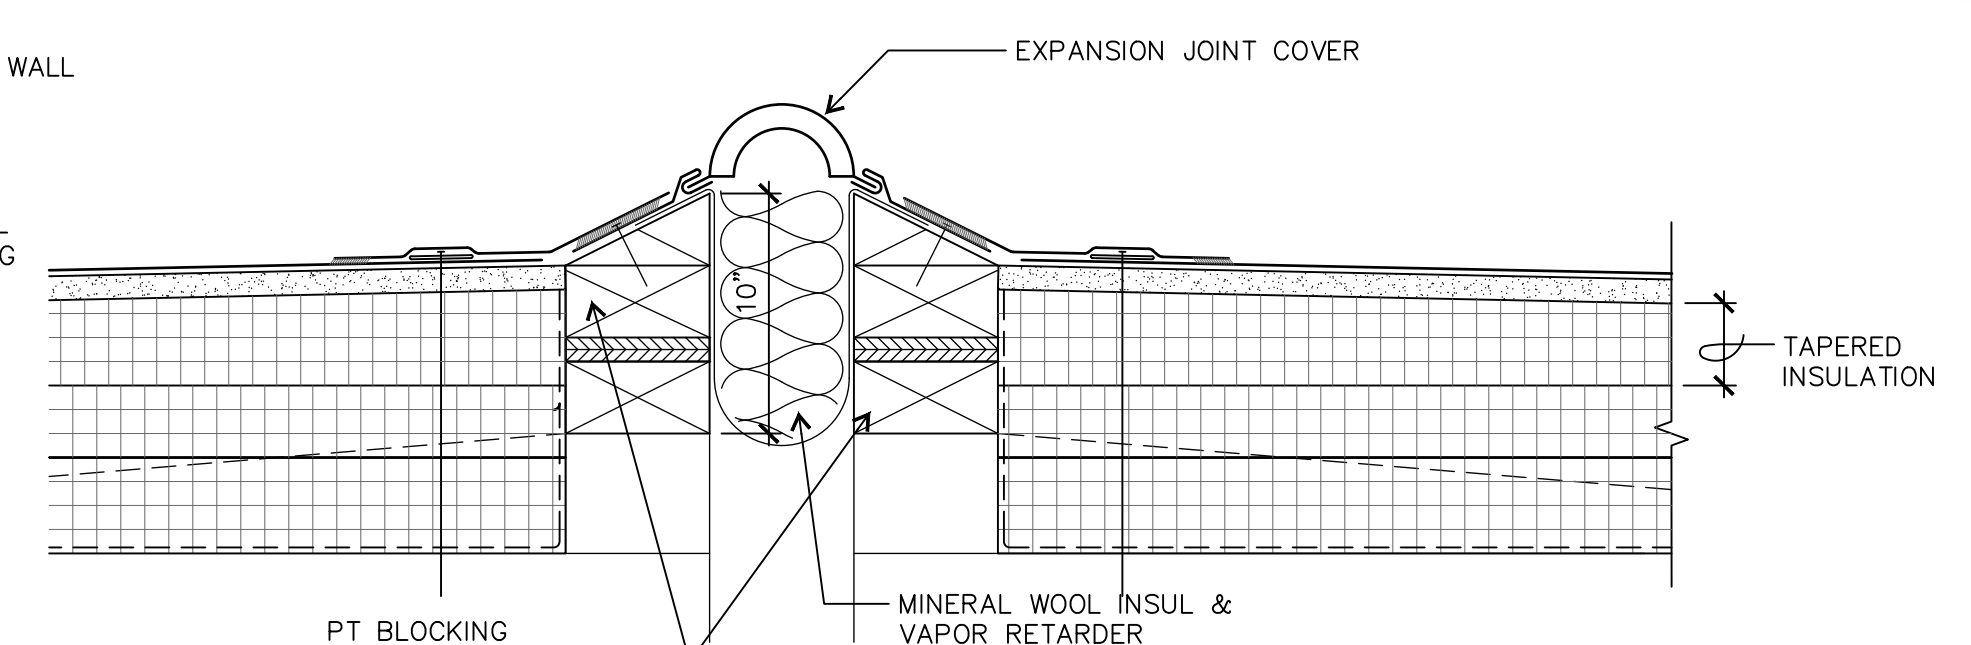


D5 EXPANSION JOINT
203 3" = 1'-0"

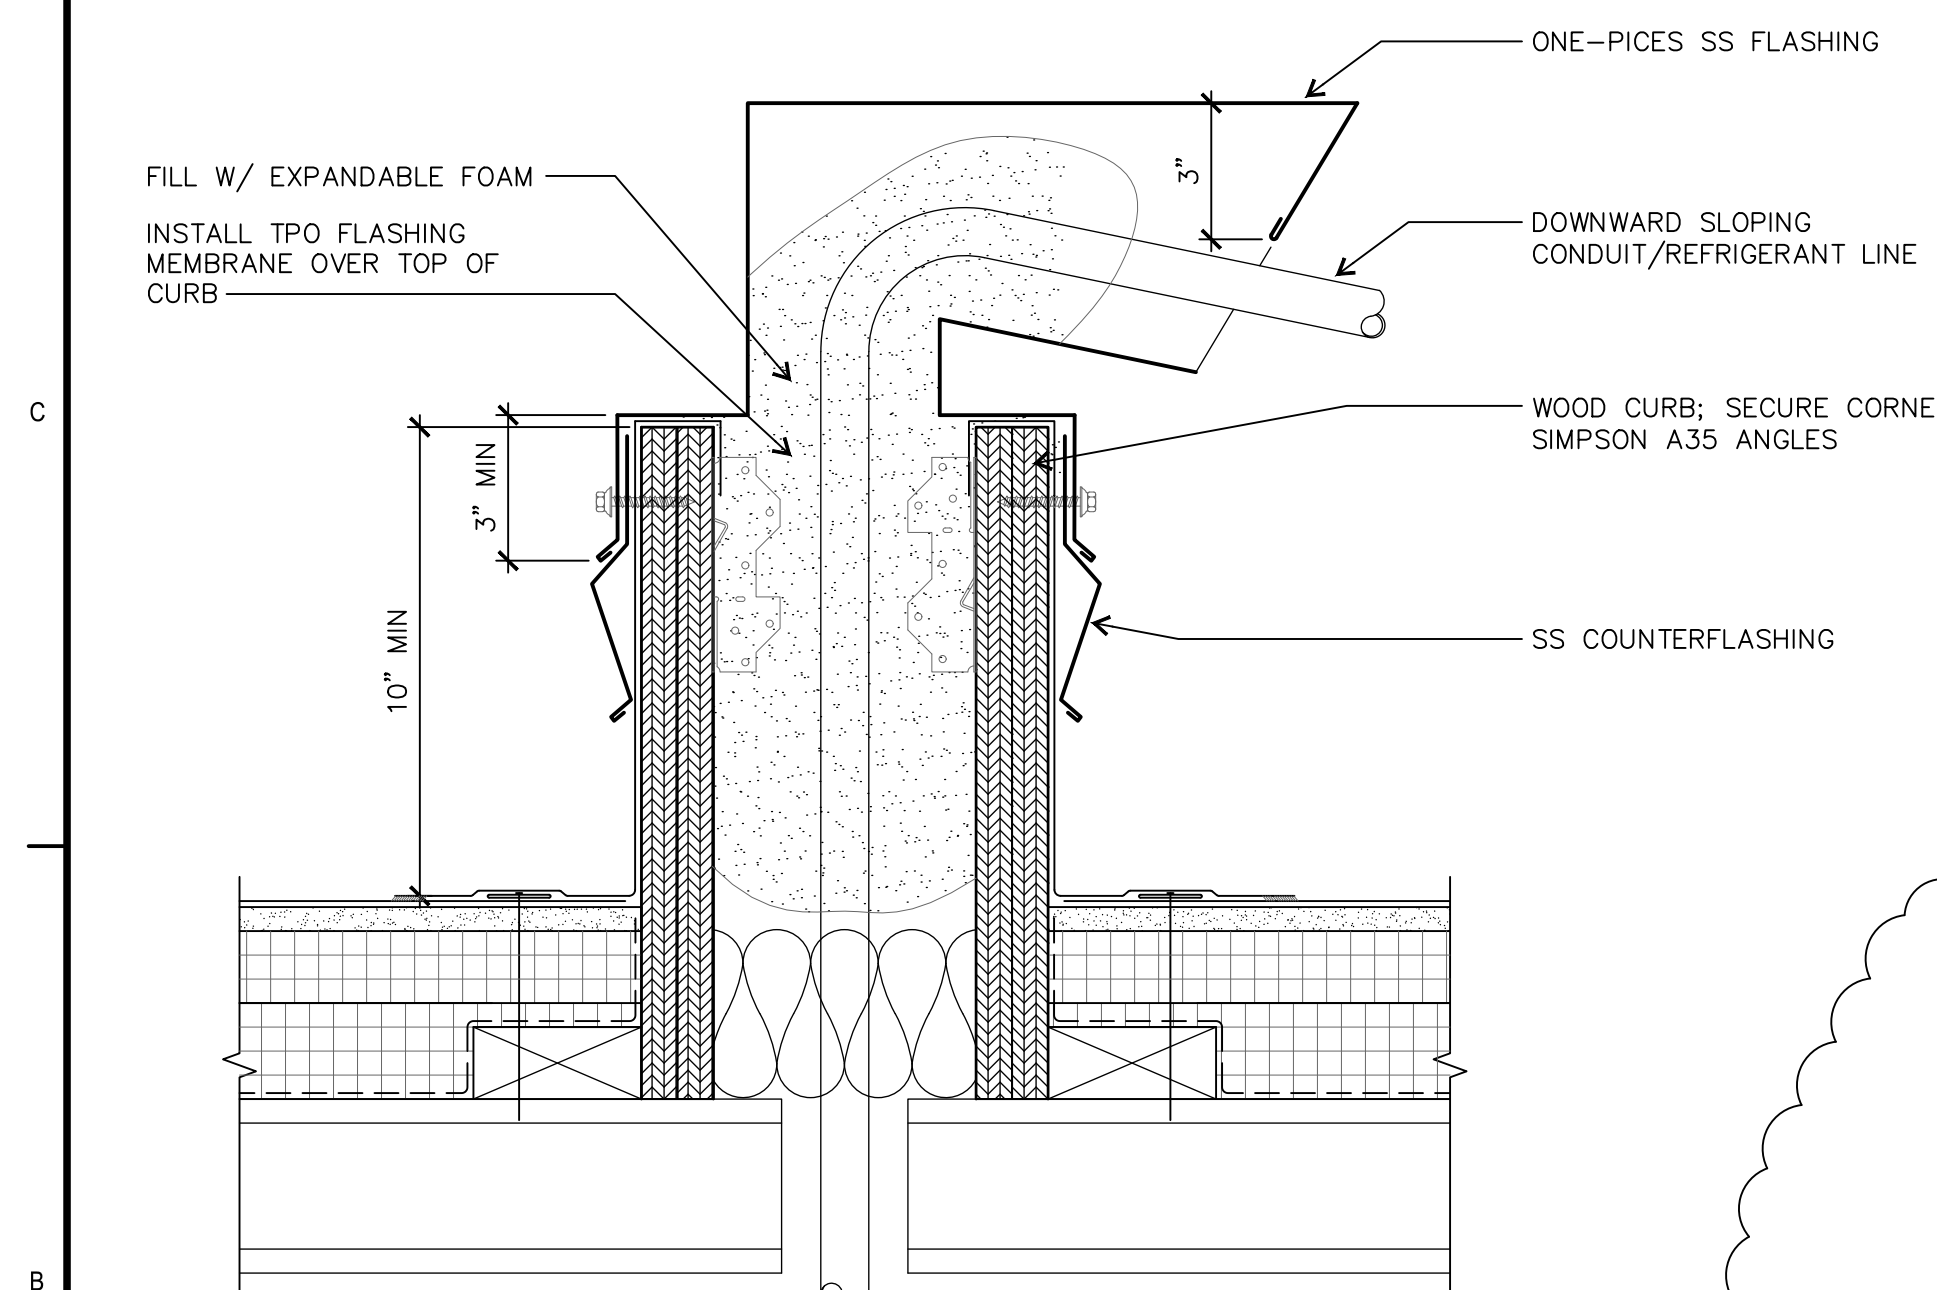


B1 PENETRATION BOX
203 3" = 21'-0"

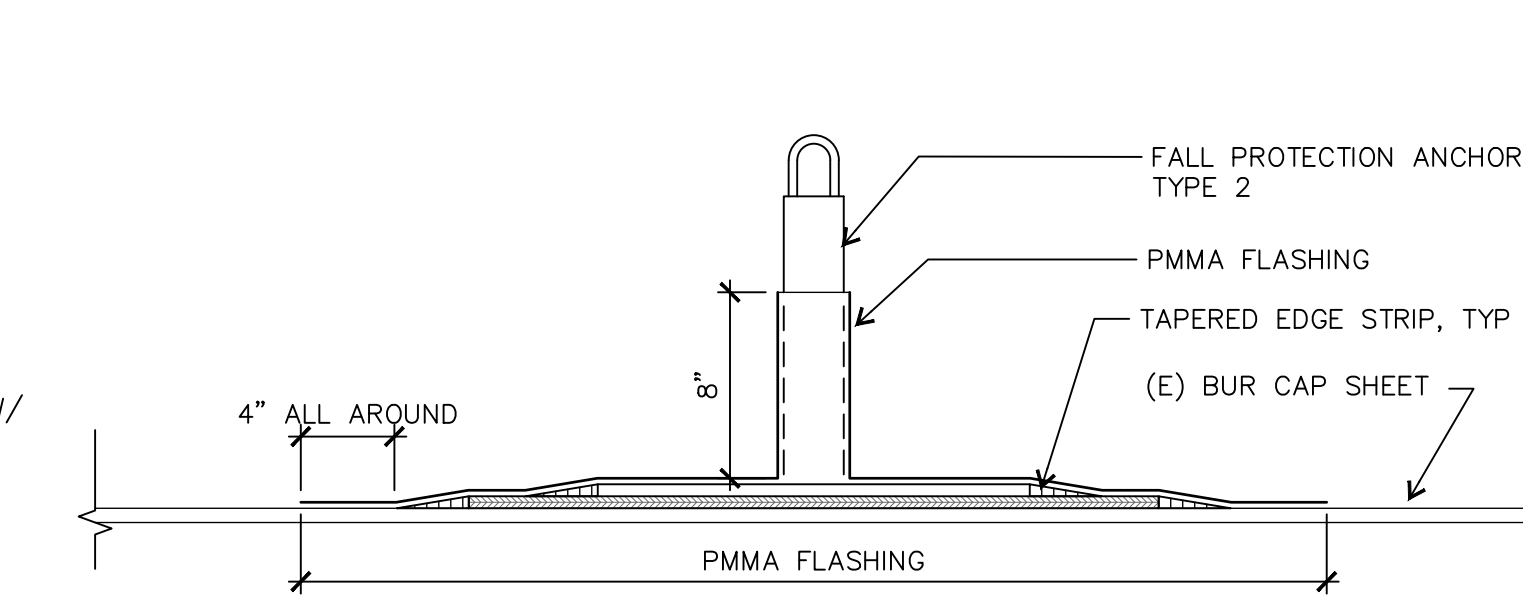


C3 FPA2 FLASHING
203 1-1/2" = 1'-0"

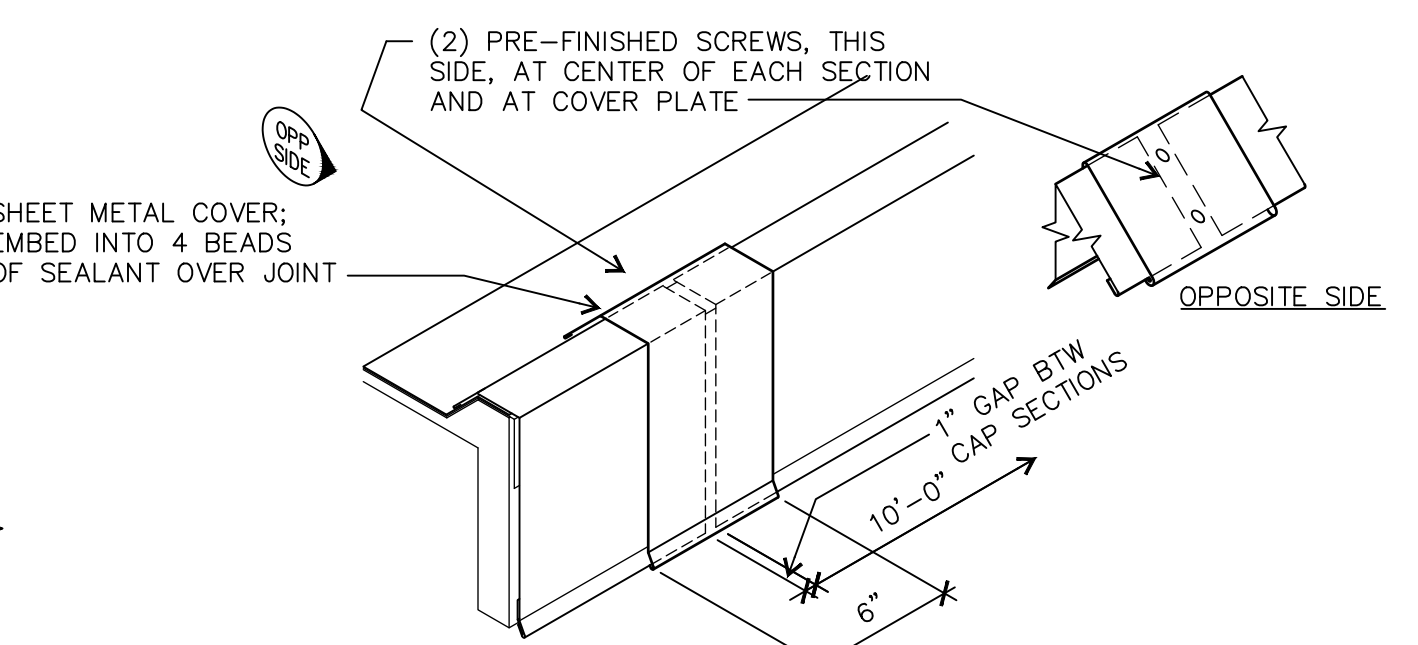


C4 METAL EDGE COVER PLATE
203 NOT TO SCALE

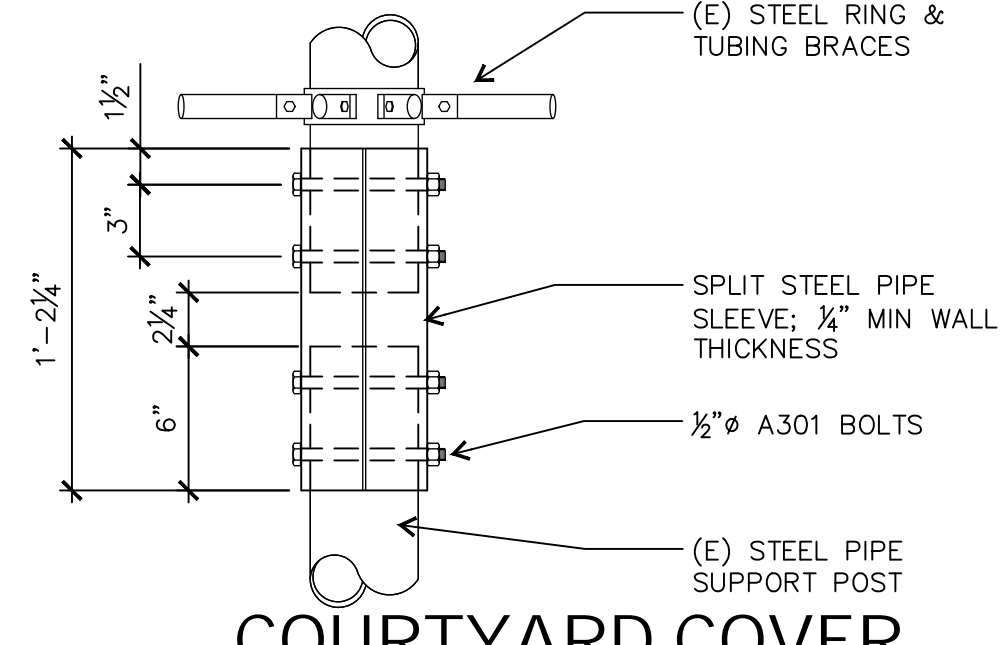


C6 COURTYARD COVER SUPPORT POST
203 1-1/2" = 1'-0"

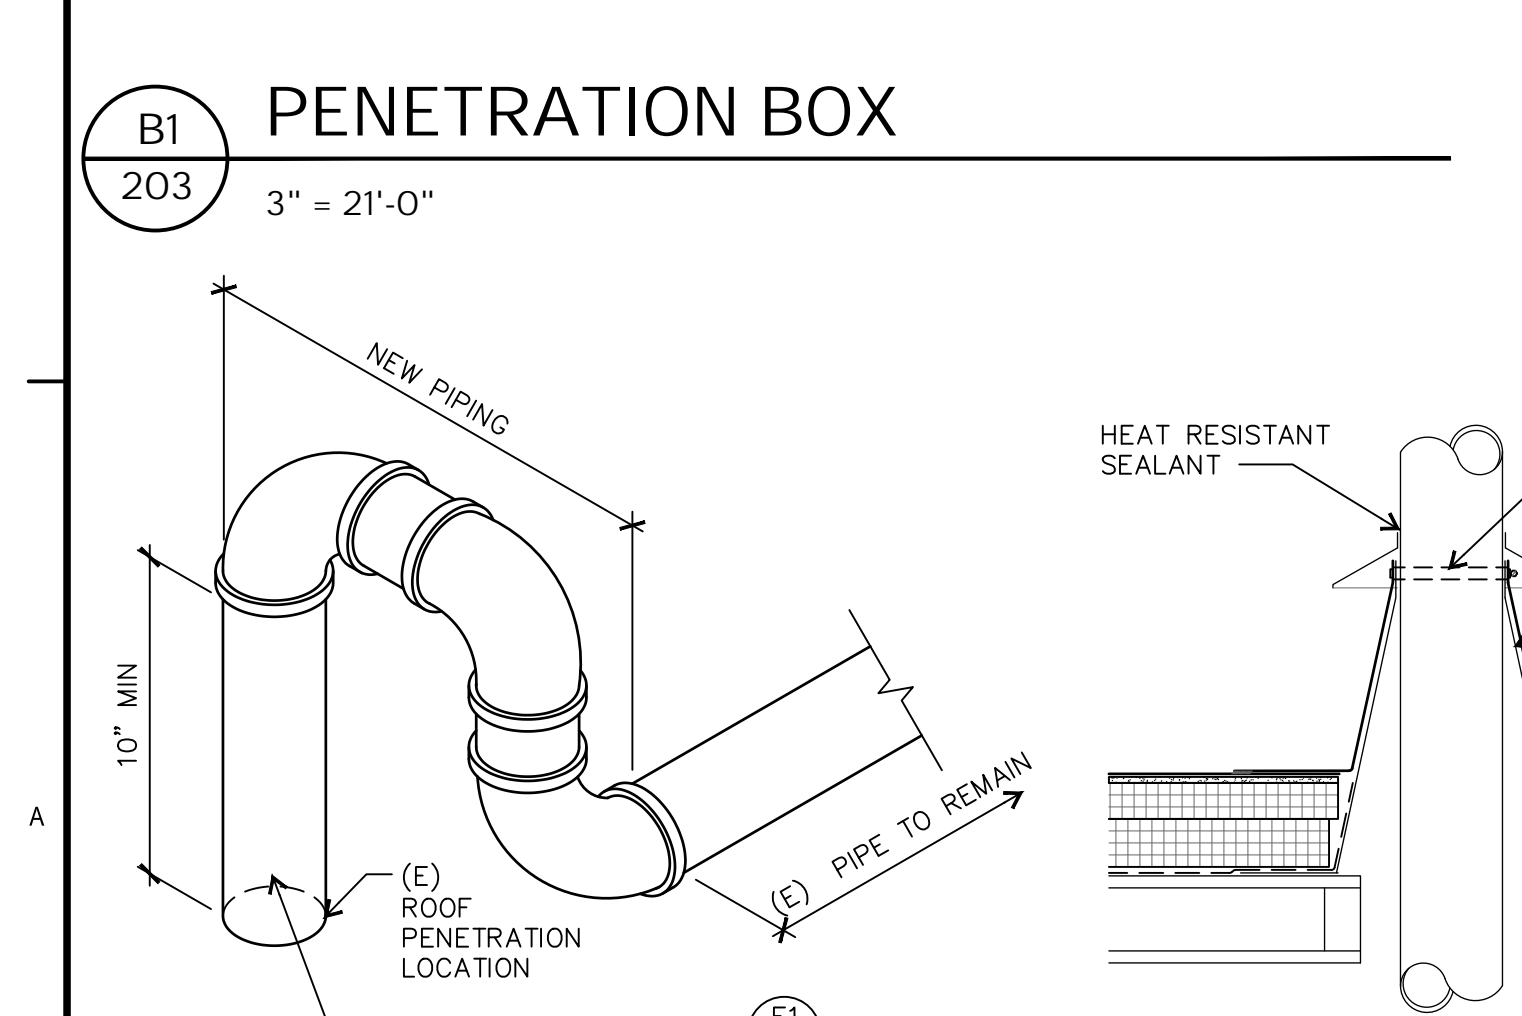


A1 GAS PIPE RE-ROUTE
203 NOT TO SCALE

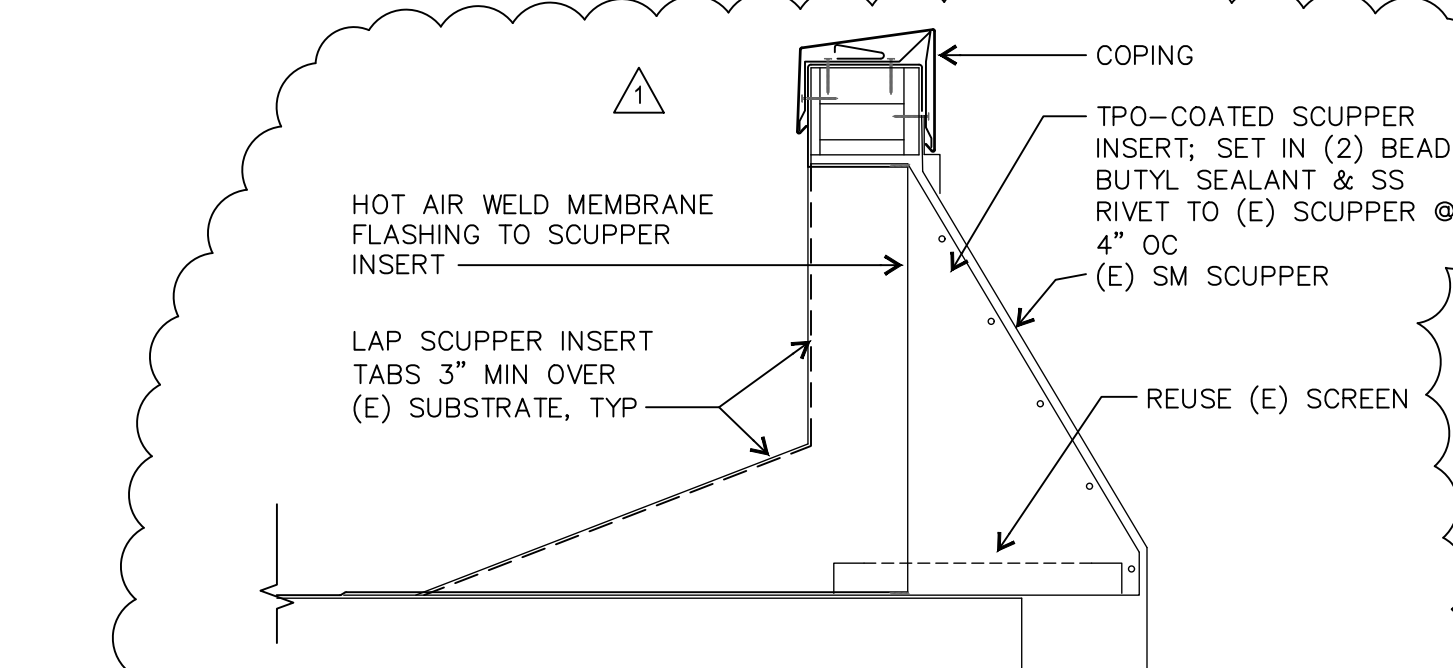


A2 SCUPPER DRAIN
203 1-1/2" = 1'-0"

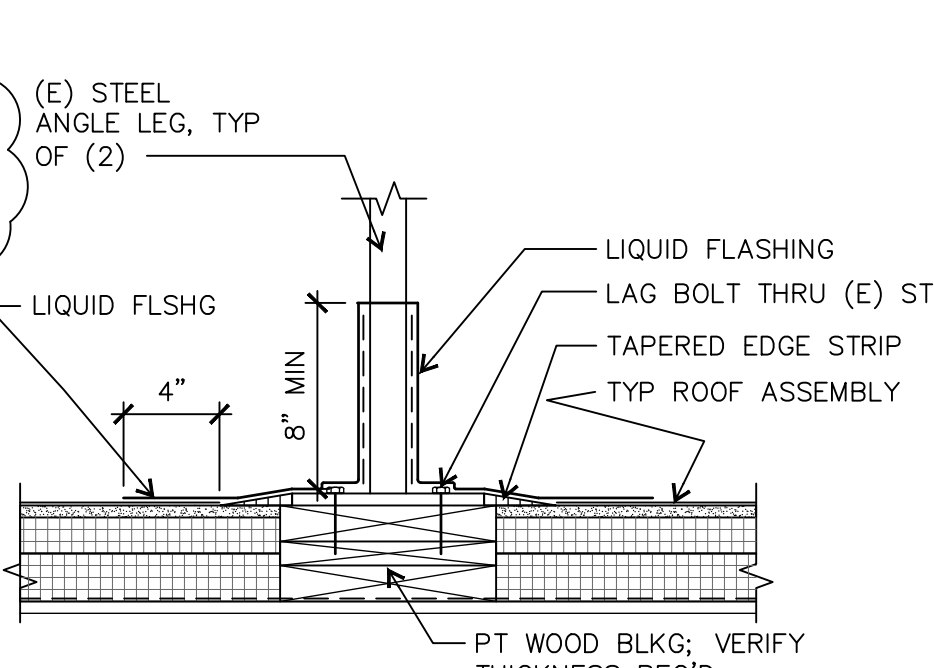


B4 EQUIPMENT CURB
203 1-1/2" = 1'-0"

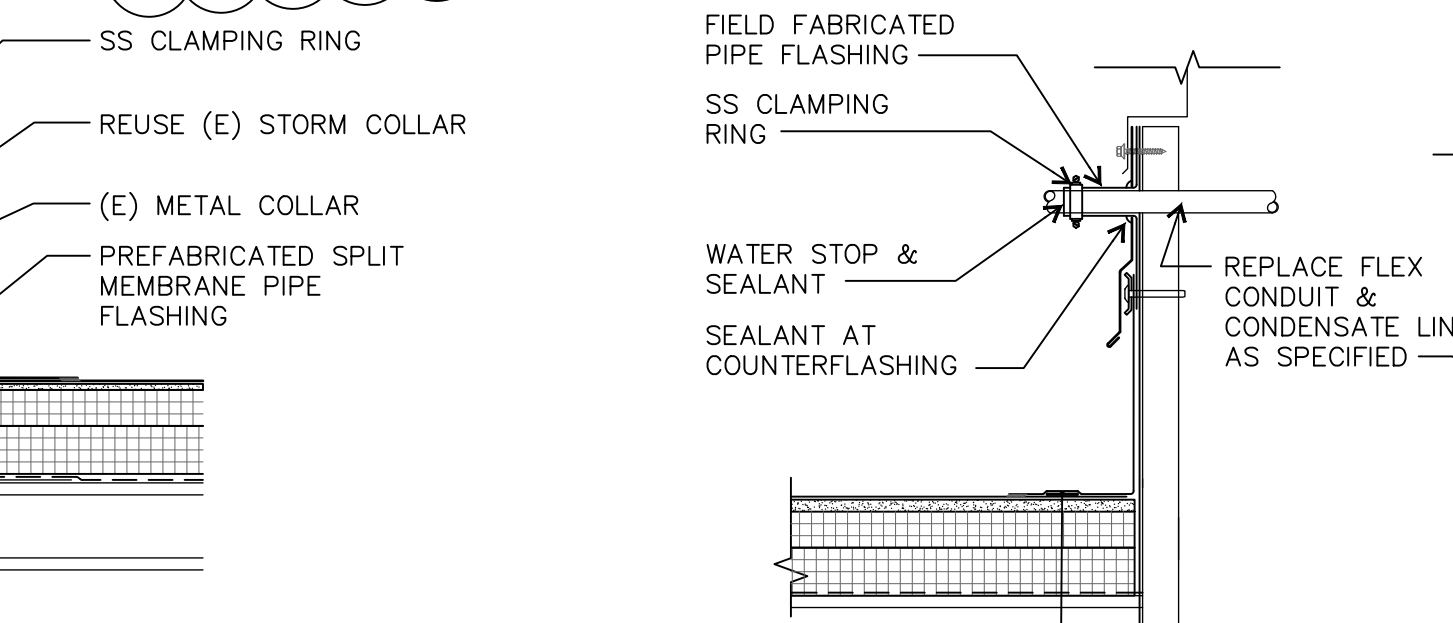


A2 FLUE PIPE FLASHING
203 1-1/2" = 1'-0"

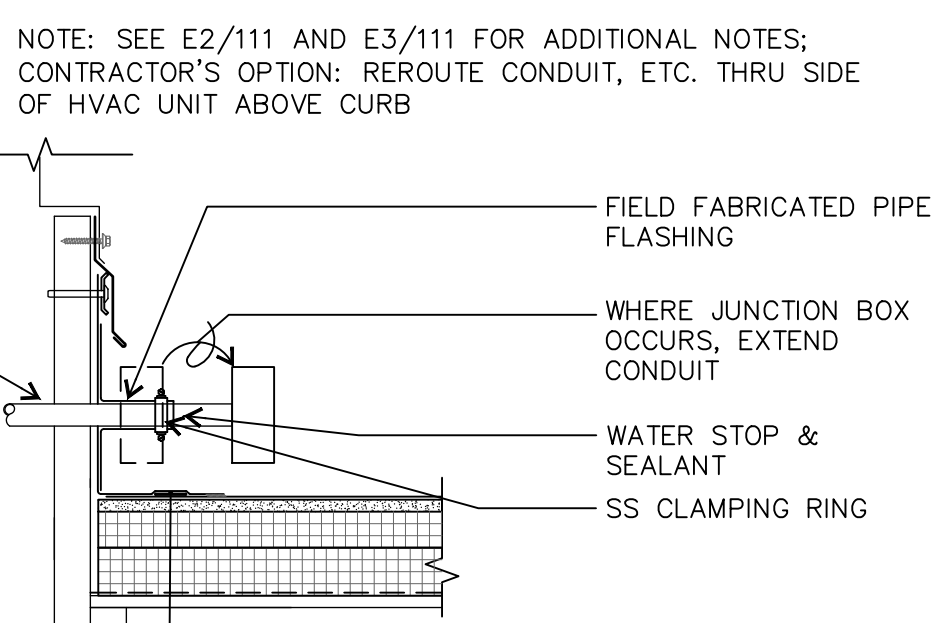

A3 HORIZONTAL PENETRATION THROUGH CURB
203 1-1/2" = 1'-0"

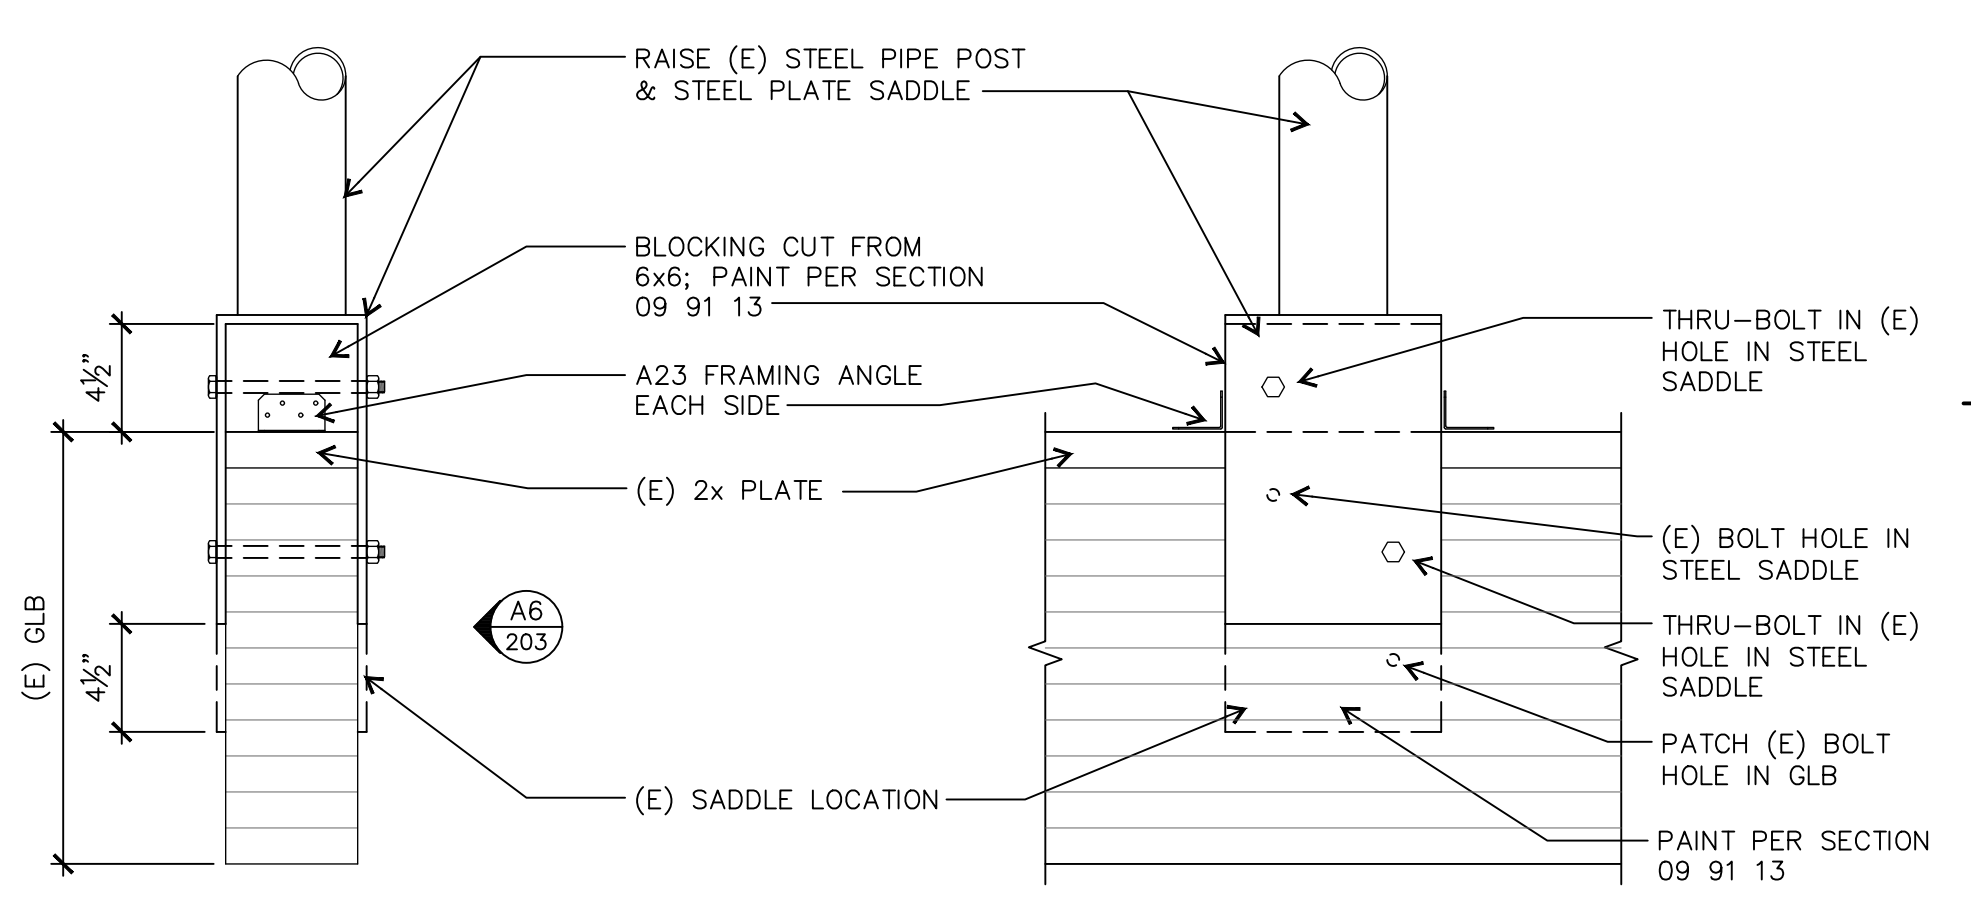

A5 COURTYARD COVER SUPPORT POST
203 1-1/2" = 1'-0"

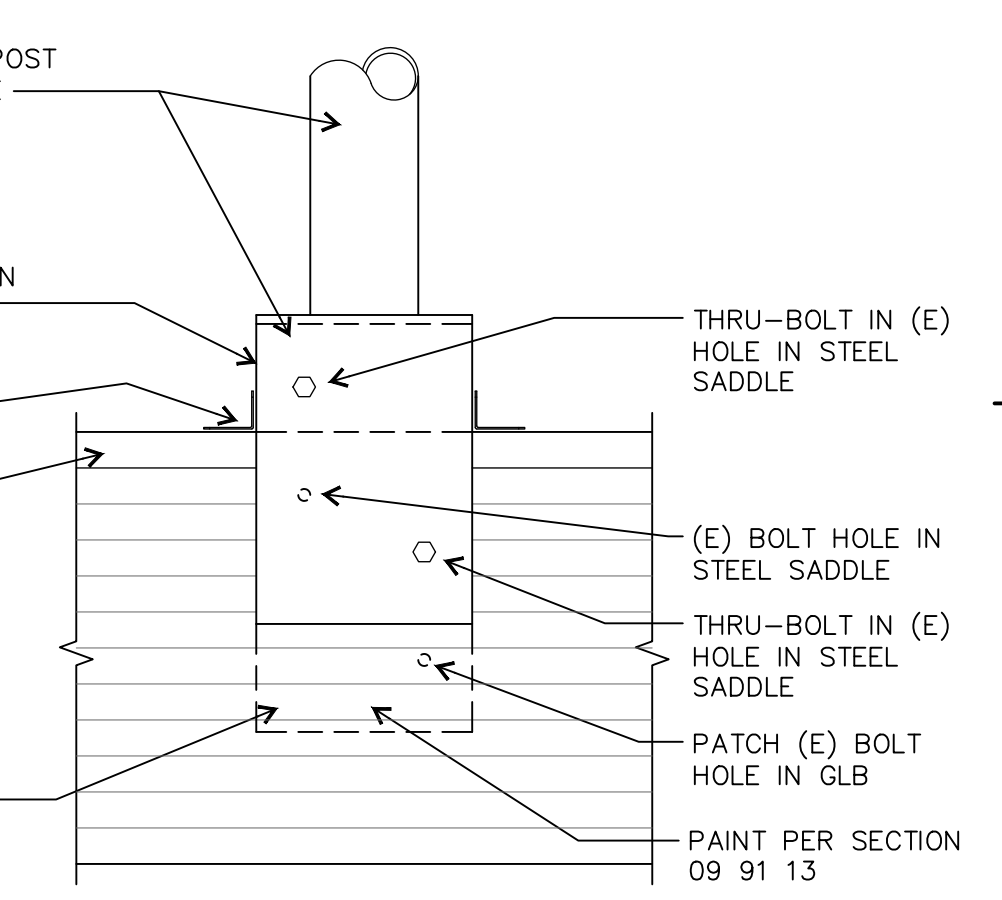

A6 COURTYARD COVER SUPPORT POST
203 1-1/2" = 1'-0"

Robertson | Sherwood | Architects PC
132 EAST BROADWAY, SUITE 540
EUGENE, OREGON 97401
541-342-8077
www.robertsonsherwood.com

REGISTERED ARCHITECT
JAMES L. ROBERTSON
EUGENE, OREGON
STATE OF OREGON

SHELDON HIGH SCHOOL ROOFING 2020
EUGENE SCHOOL DISTRICT 4J
C.I.P. NO. 420-652-209

MARK	DATE	DESCRIPTION
▲	3/9/20	ADDM NO. 1

ISSUE DATE: 9 MARCH 2020
ISSUE: CONSTRUCTION DOCUMENTS
PROJECT NO: 1901
DRAWN BY: BDH
CHECKED BY: JMR
© ROBERTSON | SHERWOOD | ARCHITECTS PC 2020 ORIGINAL SHEET SIZE: 24"X36"

DETAILS

203