

# Edgewood and Spencer Butte Sidewalk Upgrade Project

## ADDENDUM NO 1

*December 9, 2021*


This addendum is being issued for clarification and/ or revision of the Contract Documents as noted. This document is hereby made a part of the Contract Documents to the extent as though it was originally included herein.

Bidder shall notify all sub-bidders of this addendum, and shall acknowledge receipt of this addendum by inserting the above addendum number in the space provided on the bid form prior to submitting bids. Failure to acknowledge receipt of any addendum will subject the bidder to disqualification.

The following are clarifications to the Contract Documents:

Item	Reference	Description
1.00	Revised Edgewood and Spencer Butte Drawings	Revisions to Drawings. Please review all drawing sheets: A-1, A-2, A-4
1.01	Non-Mandatory Prebid Conference	Sign in sheet attached

**END OF ADDENDUM NO. 1**

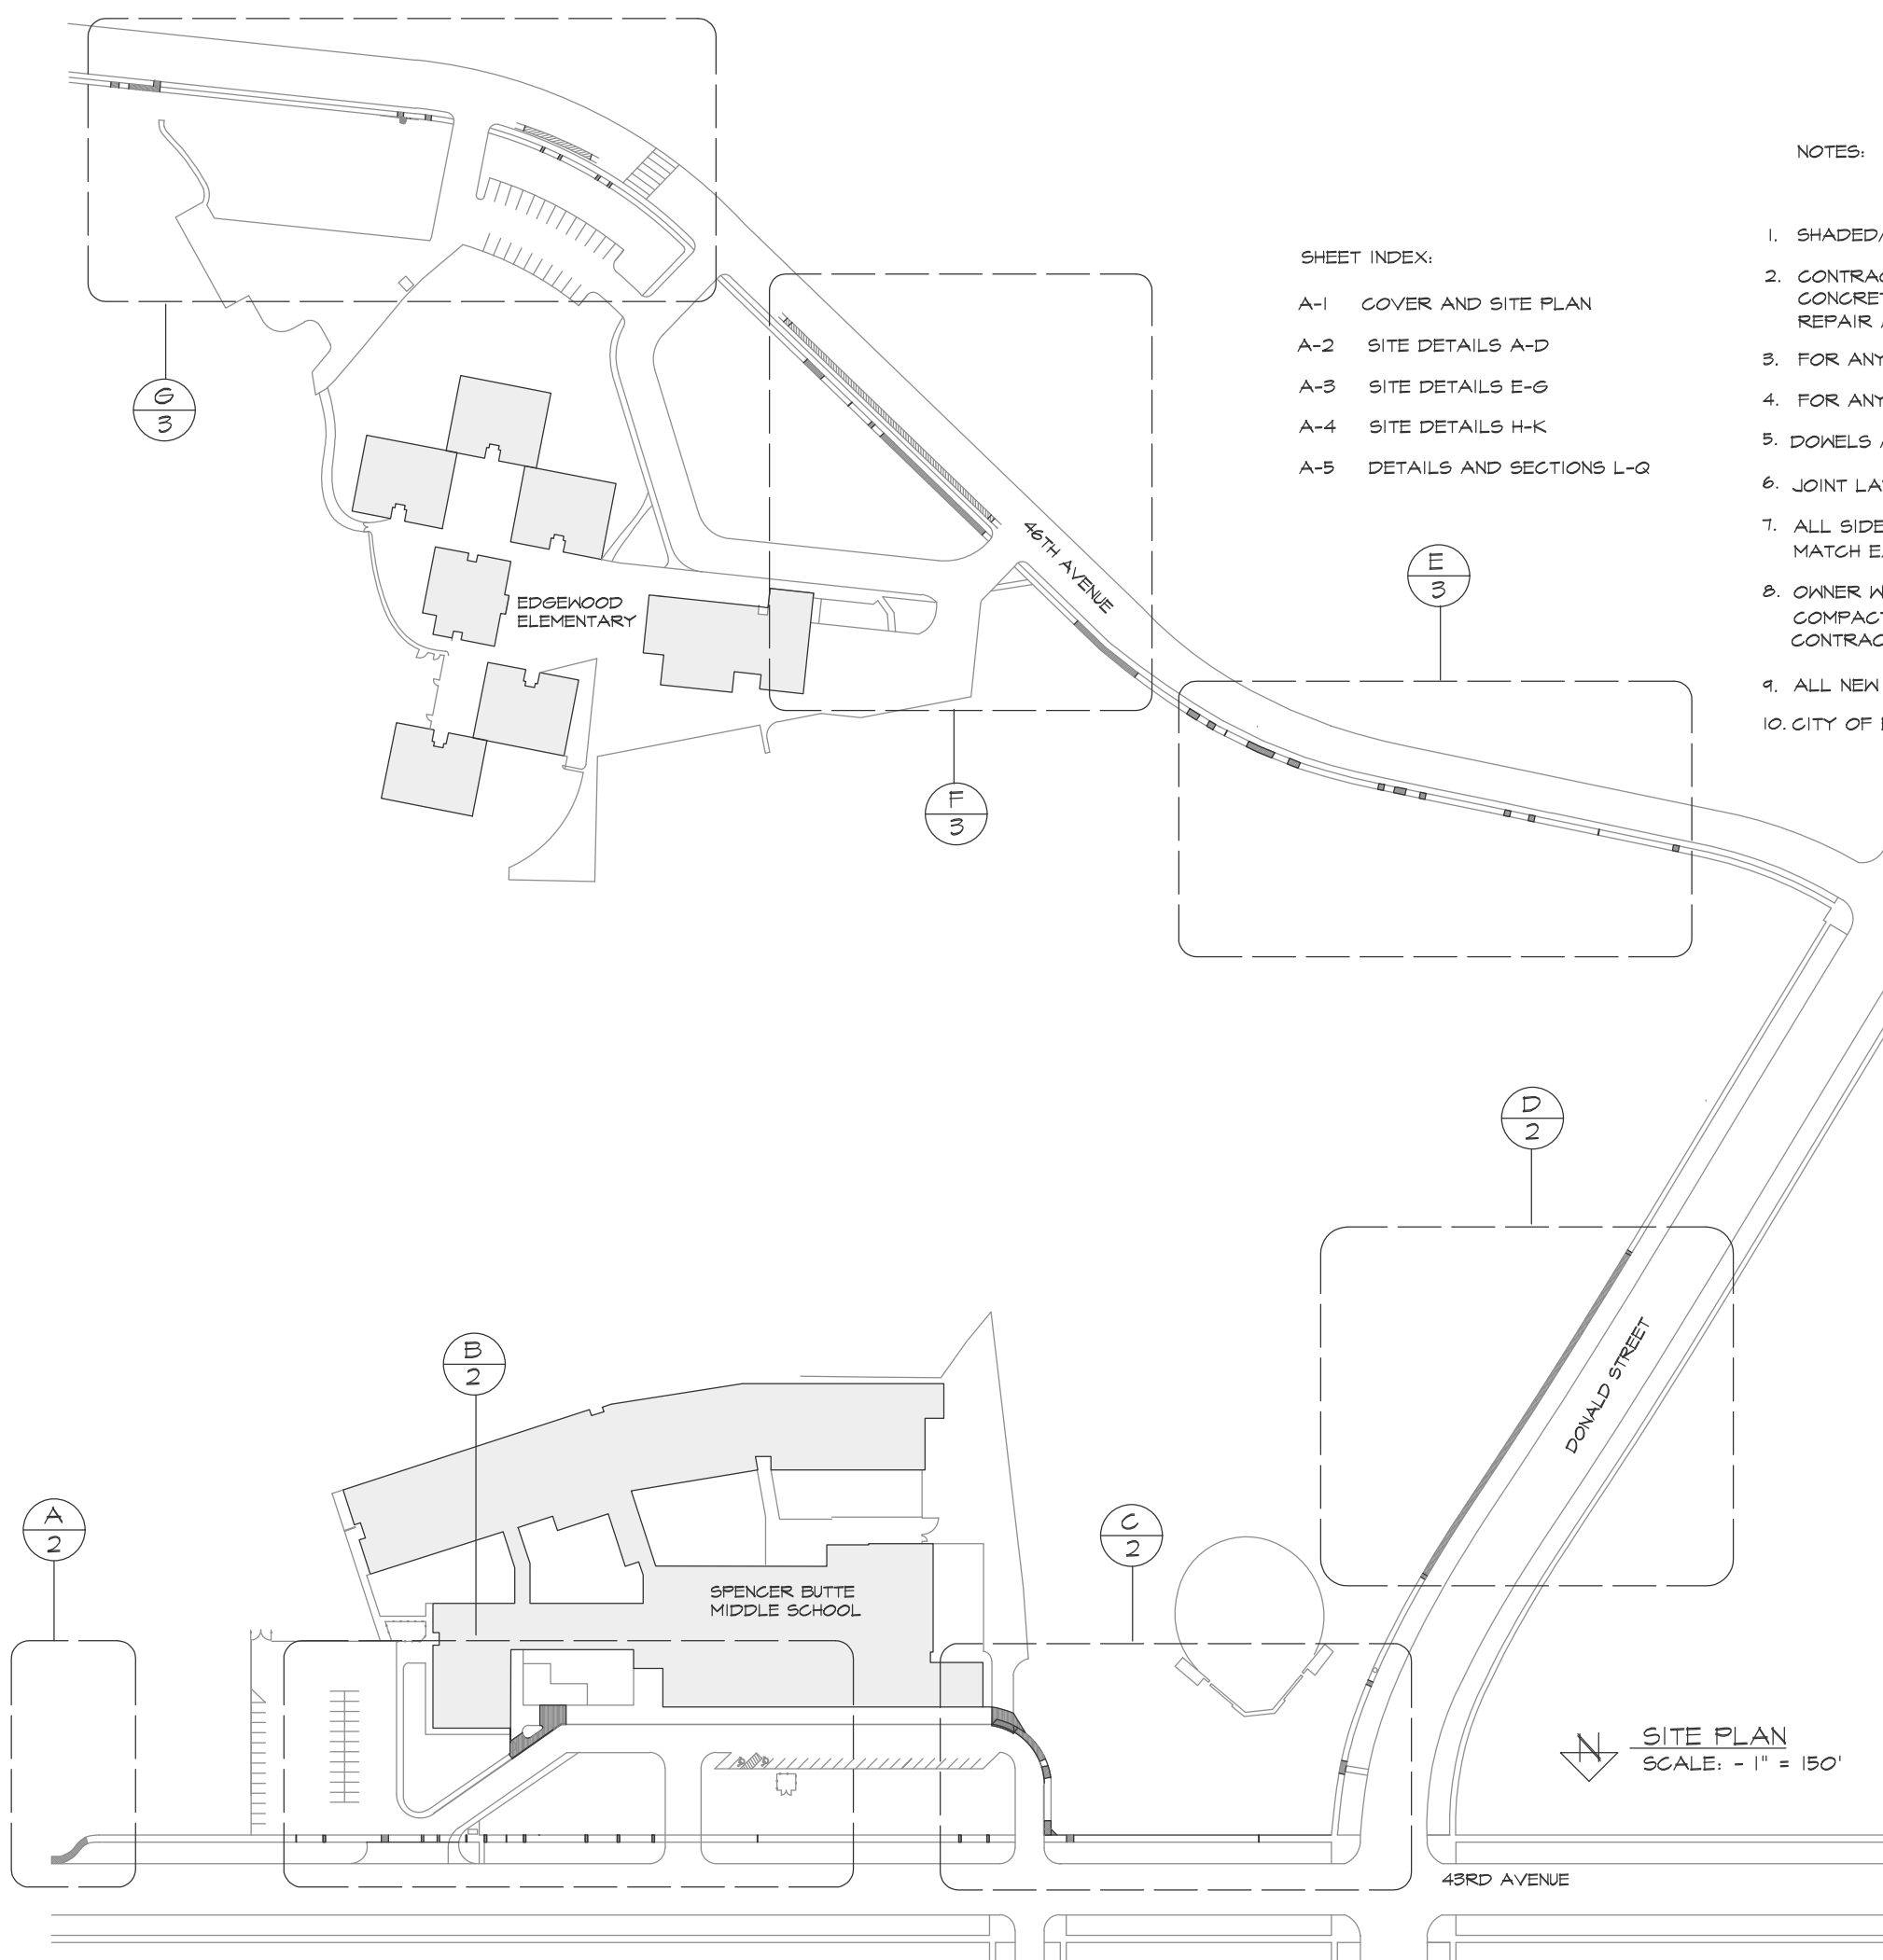


SHEET INDEX:

A-1	COVER AND SITE PLAN
A-2	SITE DETAILS A-D
A-3	SITE DETAILS E-G
A-4	SITE DETAILS H-K
A-5	DETAILS AND SECTIONS L-Q

NOTES:

1. SHADED/HATCHED AREAS TO BE DEMOLISHED AND REPLACED WITH NEW.
2. CONTRACTOR IS RESPONSIBLE FOR PROTECTION OF ALL EXISTING CONCRETE AND LANDSCAPE IN ORDER TO COMPLETE ALL WORK. REPAIR ANY DAMAGE IN COLLABORATION WITH OWNER.
3. FOR ANY SECTIONS 5' LONG OR LESS - SEE  $\frac{L}{5}$
4. FOR ANY SECTIONS LONGER THAN 5' - SEE  $\frac{M}{5}$
5. DOWELS ARE REQUIRED FOR NEW CONCRETE - SEE  $\frac{N}{5}$
6. JOINT LAYOUT TO MATCH 5' INTERVALS, UNLESS SHOWN IN DETAILS.
7. ALL SIDEWALKS ARE ROUGHLY 5' WIDE. MATCH EXISTING WIDTH WITH ALL NEW CONCRETE.
8. OWNER WILL CONTRACT FOR SPECIAL INSPECTIONS, INCLUDING COMPACTION TESTING PRIOR TO PLACEMENT OF REINFORCING AND POUR. CONTRACTOR TO PROVIDE 24 HOUR NOTICE FOR TESTING.
9. ALL NEW CONCRETE TO RECIEVE CURING COMPOUND.
10. CITY OF EUGENE PERMITS TO BE OBTAINED BY CONTRACTOR.

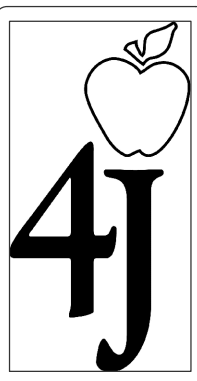

Facilities Management  
 School District 4J  
 715 W. 4th Avenue  
 Eugene, OR 97402  
 (541) 790-7400


EDGEWOOD AND SPENCER BUTTE  
 SIDEWALK REPAIR FIP 21911

DATE: 12-1-2021  
 REV: 12-9-2021

DRAWN BY B. MARTIN

SHEET


A=1

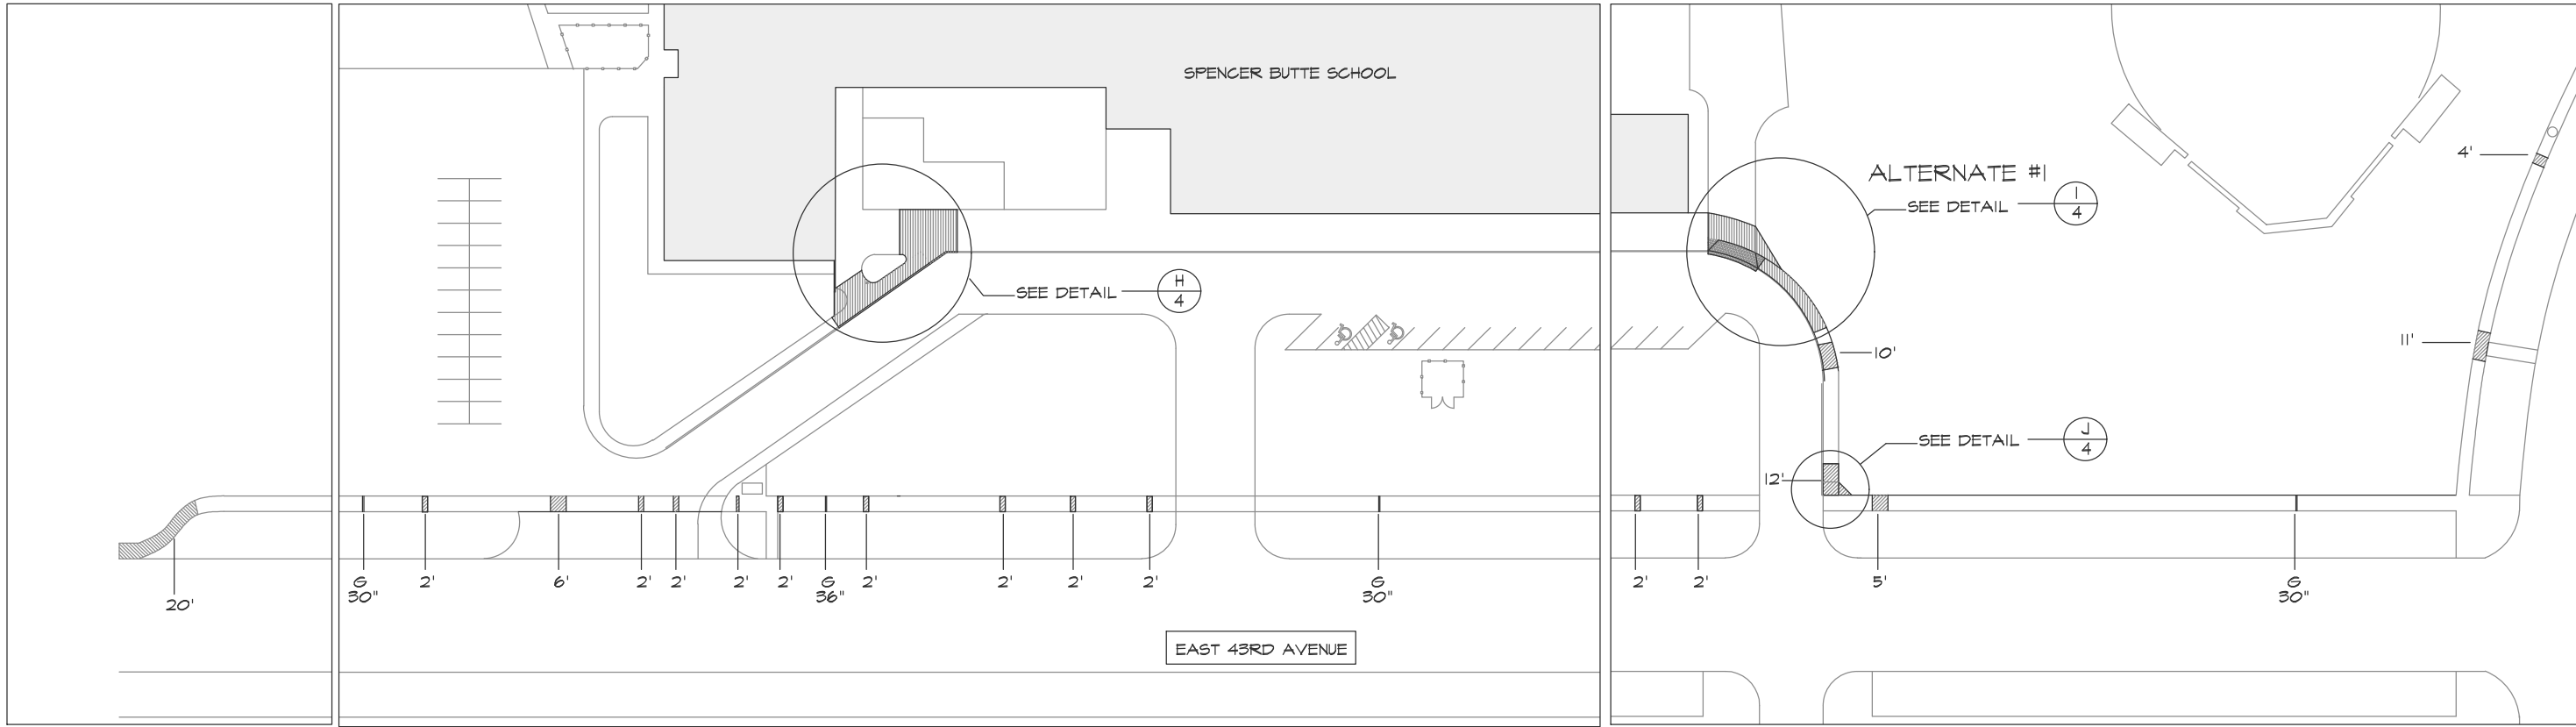

(A) SITE DETAIL  
SCALE: - 1/64"=1'-0"


(B) SITE DETAIL

(C) SITE DETAIL

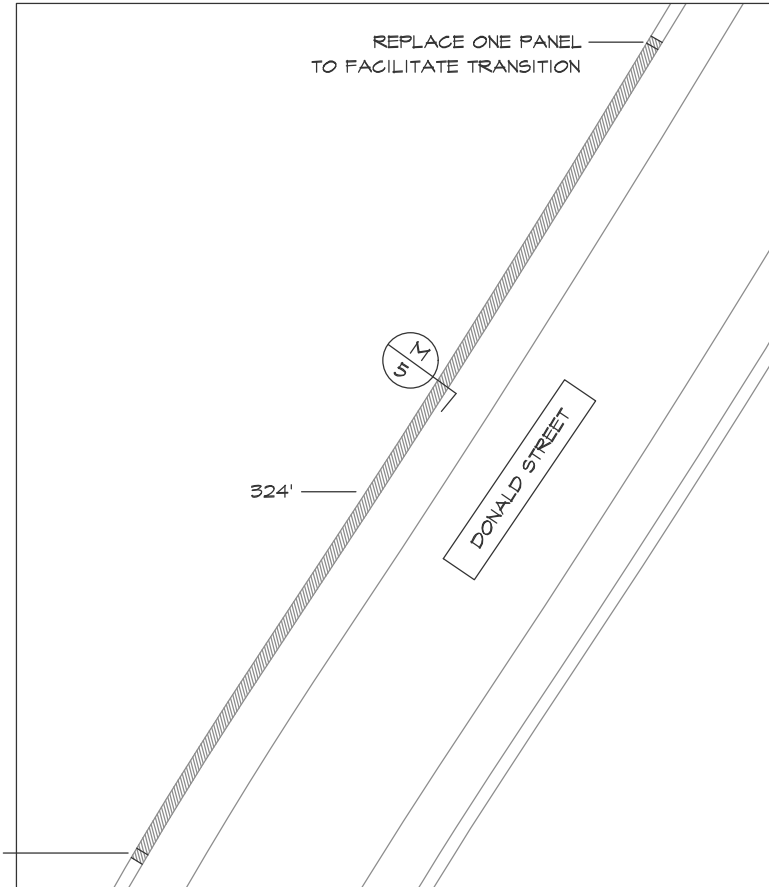

(D) SITE DETAIL

NOTE:  
G = GRIND RAISED EDGE, LENGTH OF GRIND IS INDICATED

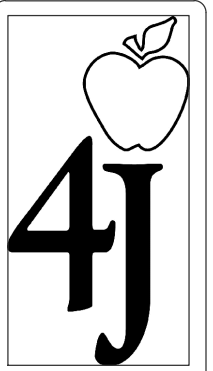


Facilities Management  
School District 4J  
715 W. 4th Avenue  
Eugene, OR 97402  
(541) 790-7400

EDGEWOOD AND SPENCER BUTTE  
SIDEWALK REPAIR FIP 21911


DATE: 12-1-2021  
REV: 12-9-2021

DRAWN BY B. MARTIN


SHEET  
A=2

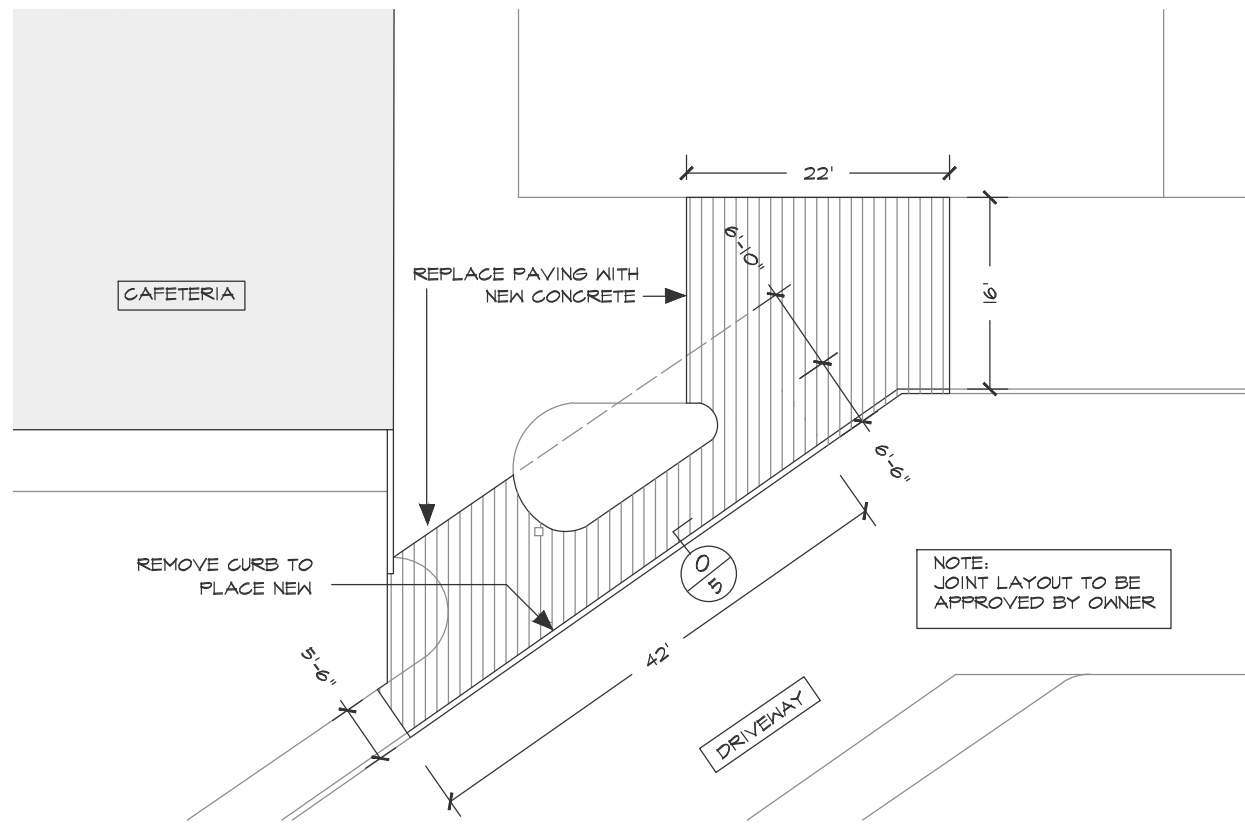


(H) SITE DETAIL  
SCALE: - 1/16"=1'-0"  
N

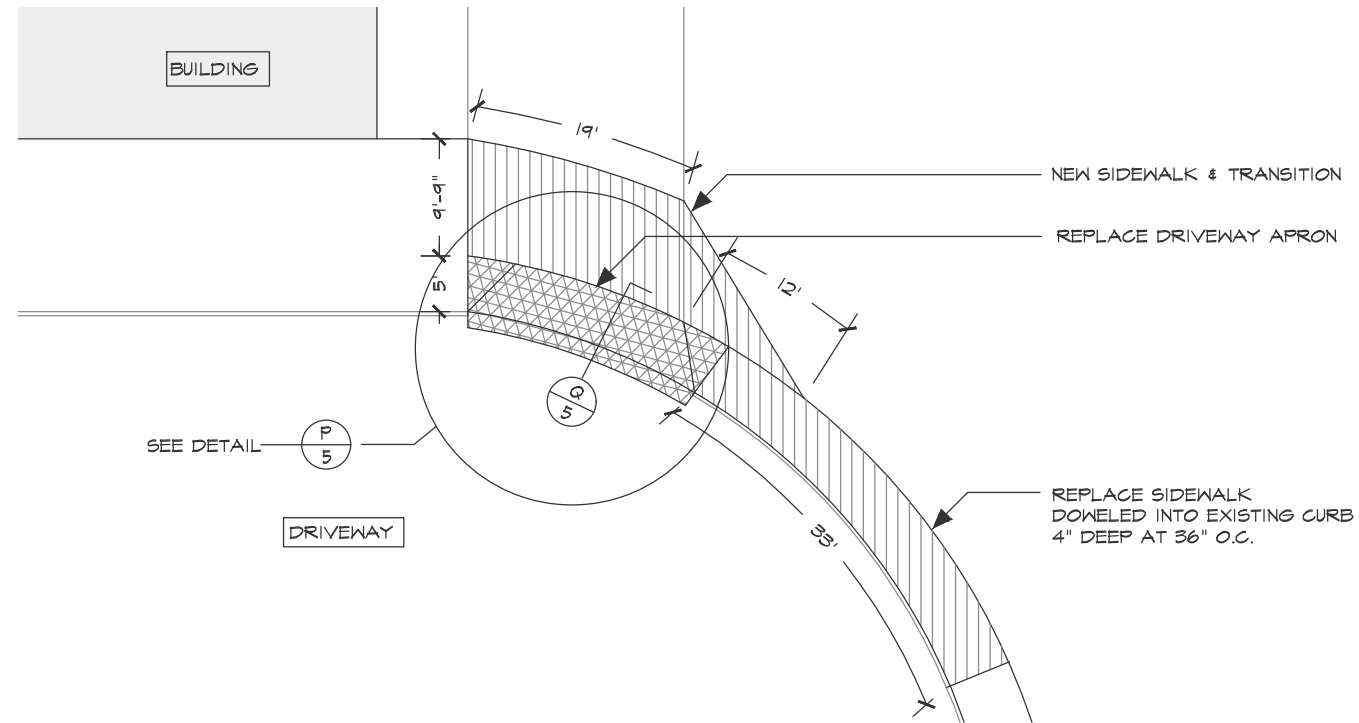


(I) SITE DETAIL ALTERNATE #1  
SCALE: - 1/16"=1'-0" (DOES NOT REPLACE ANY BASE BID SCOPE.)

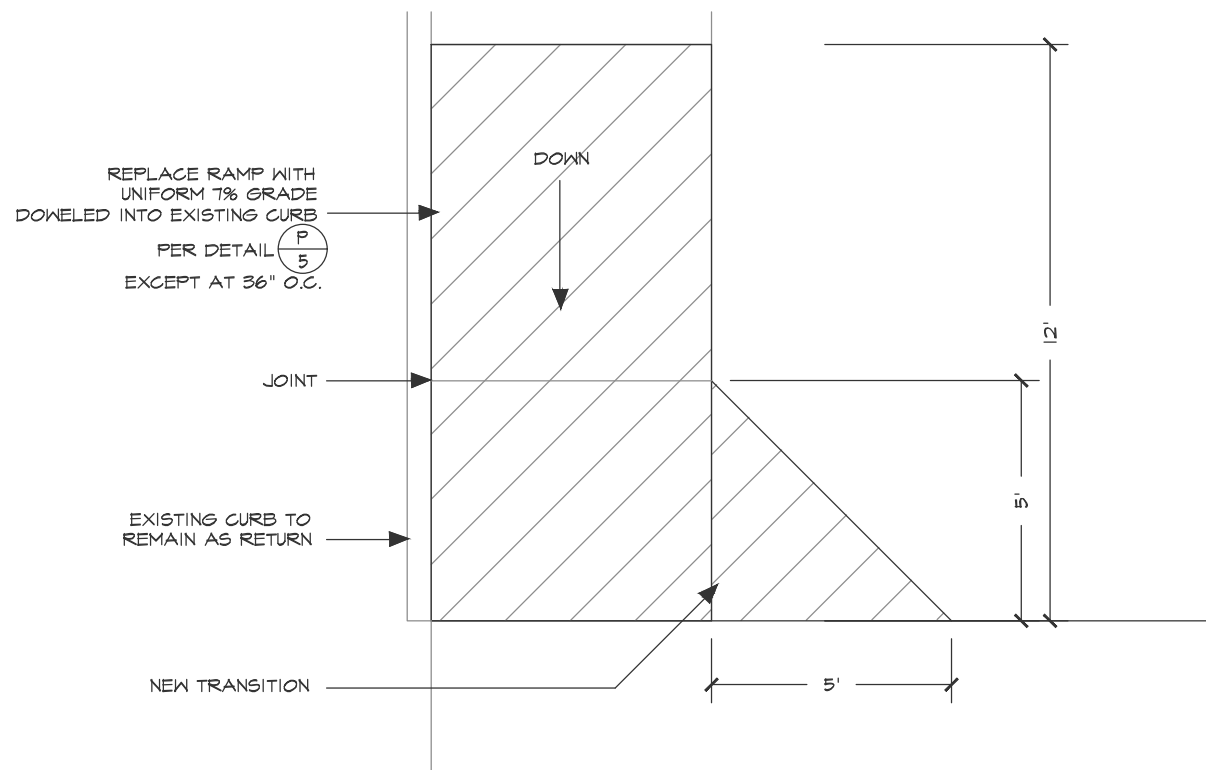

(J) SITE DETAIL  
SCALE: - 1/4"=1'-0"

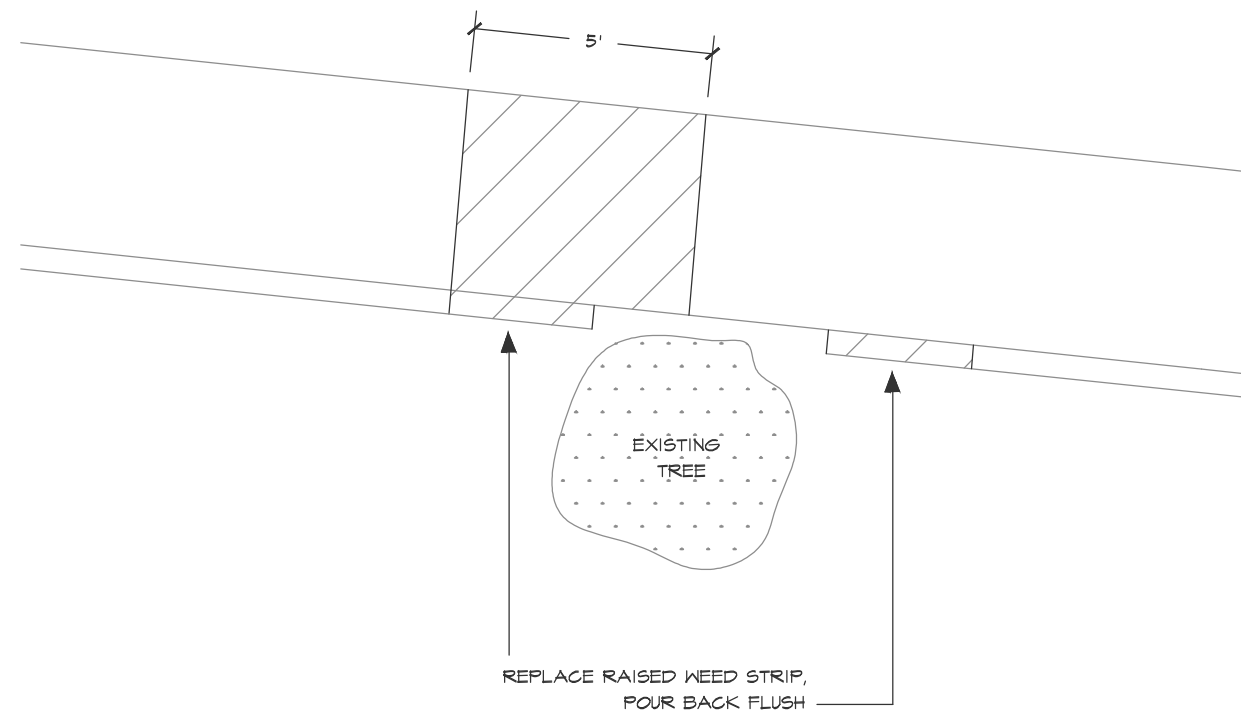

(K) SITE DETAIL  
SCALE: - 1/4"=1'-0"

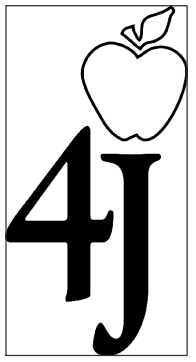

Facilities Management  
School District 4J  
715 W. 4th Avenue  
Eugene, OR 97402  
(541) 790-7400

EDGEWOOD AND SPENCER BUTTE  
SIDEWALK REPAIR FIP 21911

DATE: 12-1-2021  
REV: 12-9-2021

DRAWN BY B. MARTIN

SHEET

A=4

Name	Company	Email	Phone
Nick Posey	Pacific Excavation Inc	npsey@pacificexc.com	541-501-0483
Charles Stouder	Wildish Excavation	Estimating@wildish.com	541-609-9118
Jerry Valenciu	Bridgewater Contracting	jerryvalenciu@bridgewatercontracting.com	541-606-2576
Robert Warren	Warren Excavation	warrenexcavation@gmail.com	541-321-1247
Brittany Glassow	Brown Contracting	sean@browncontracting.net	(541) 338-9345
Bill Rhoades	Delta Construction	brhoades@deltasg.com	541 228-1505
Pete Manzoni	Cutting Edge Concrete Cutting	Pete@cuttingedge-cc.com	541 287 0304