


REQUEST FOR PROPOSALS
For
Architectural Services for Four New (replacement) Schools

ATTACHMENT F

Site Concept Drawings

E1 Elementary, Howard Site

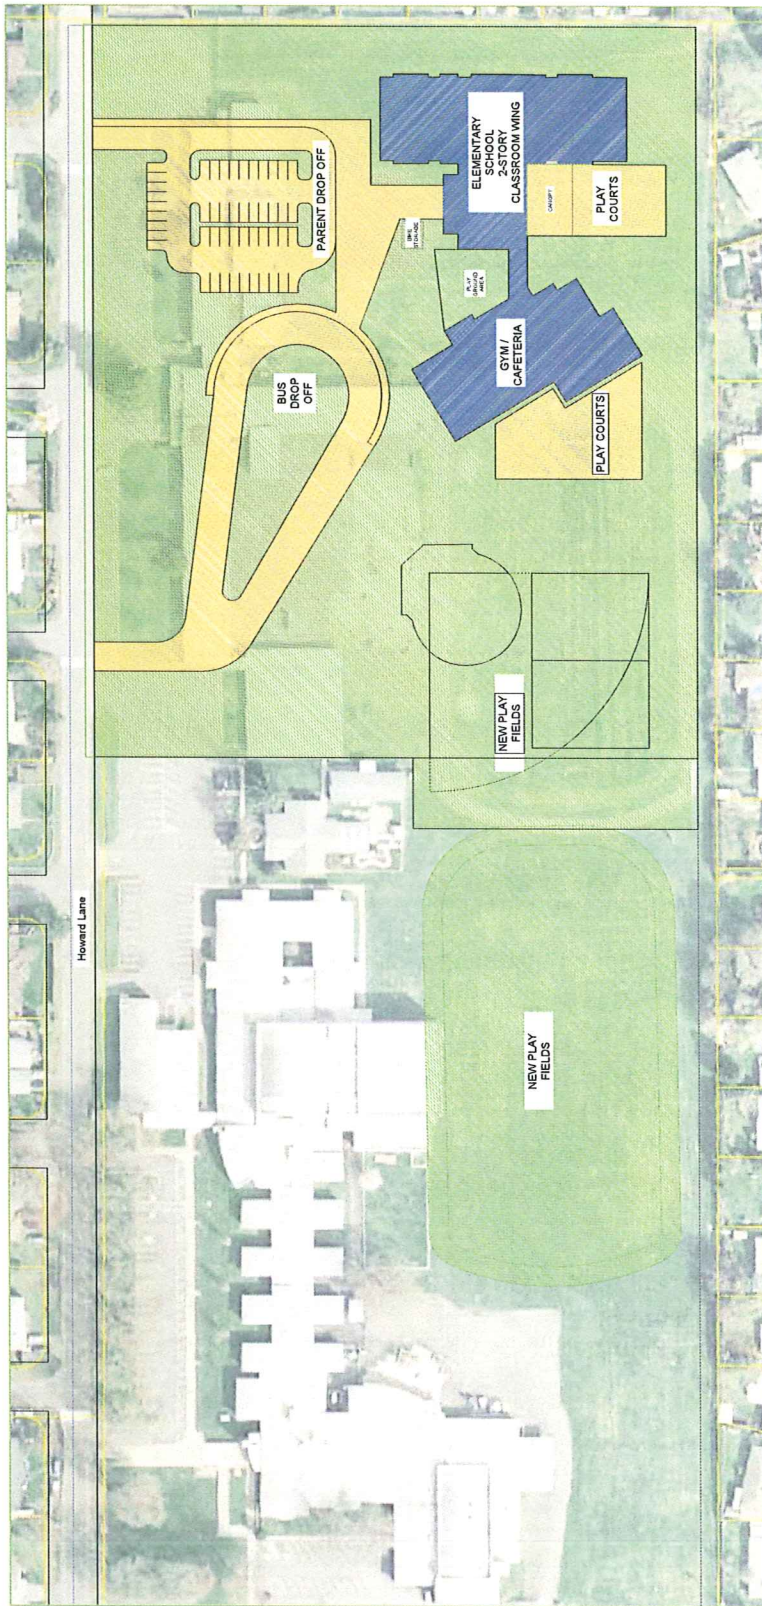

LEGEND

- NEW RENOVATED FIELDS/LANDSCAPE
- NEW CONSTRUCTION
- NEW HARDSCAPE
- RENOVATED BUILDING
- DEMOLISHED BUILDING

Sequence: build new elementary school, 2-story classroom wing; demo old building and associated parking; build new parking and bus drop off.



SCALE: 1"=100'-0"

E1- ELEMENTARY - HOWARD SITE




AUGUST 24, 2012

E4 b Elementary - River Road Site - No Added Property

E4 RIVER ROAD SITE

OPTION B:

Phase 1- Build new River Road Elementary School on existing property. Existing elementary school to remain operational during new construction. After new construction is complete, demo existing elementary school and build site work; bus loop, parking, parent drop off, hardscape and landscape.

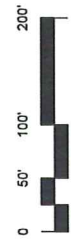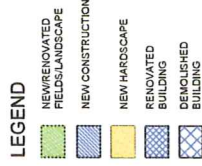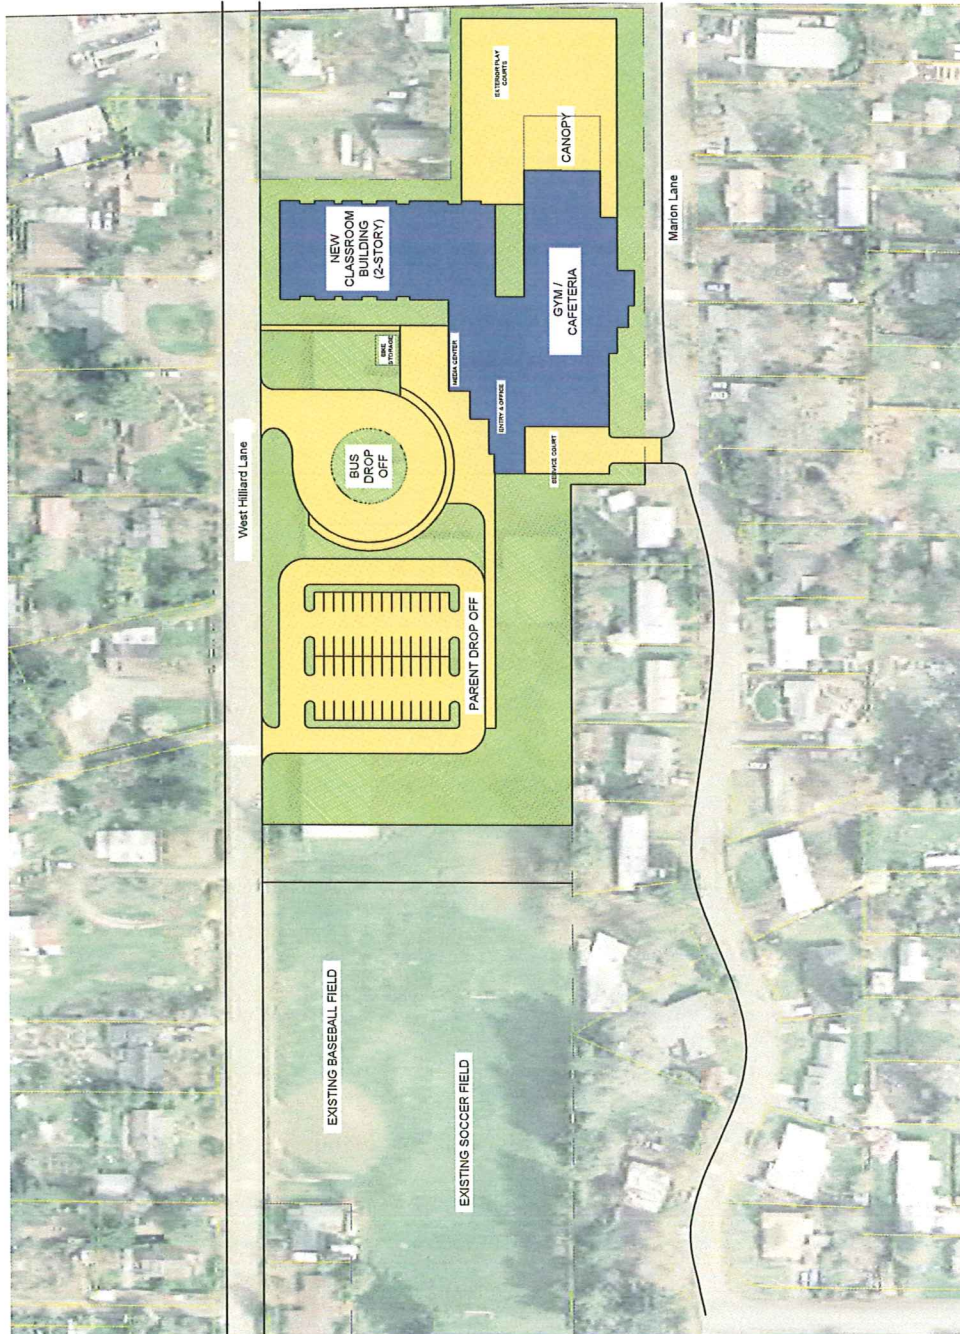

E4-b- ELEMENTARY - RIVER ROAD SITE

AUGUST 24, 2012



E2 & MS2 a Elementary/Middle, Jefferson Site - Combined 1 New Wing (middle) and 1 Renovated Wing (elementary)

E2 & MS2 JEFFERSON SITE

OPTION A:

Phase 1- Demo south classroom wing; build new 2-story middle school classroom wing; new media center and specialty classroom space; renovate gyms/ lockers. Build new bus loop.

Phase 2- renovate existing elementary classroom wing; renovate existing office, stage kitchen & expand cafeteria. demo partial east classroom wing. Build new parking lot at site access areas.

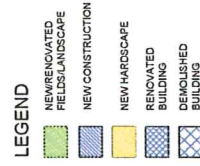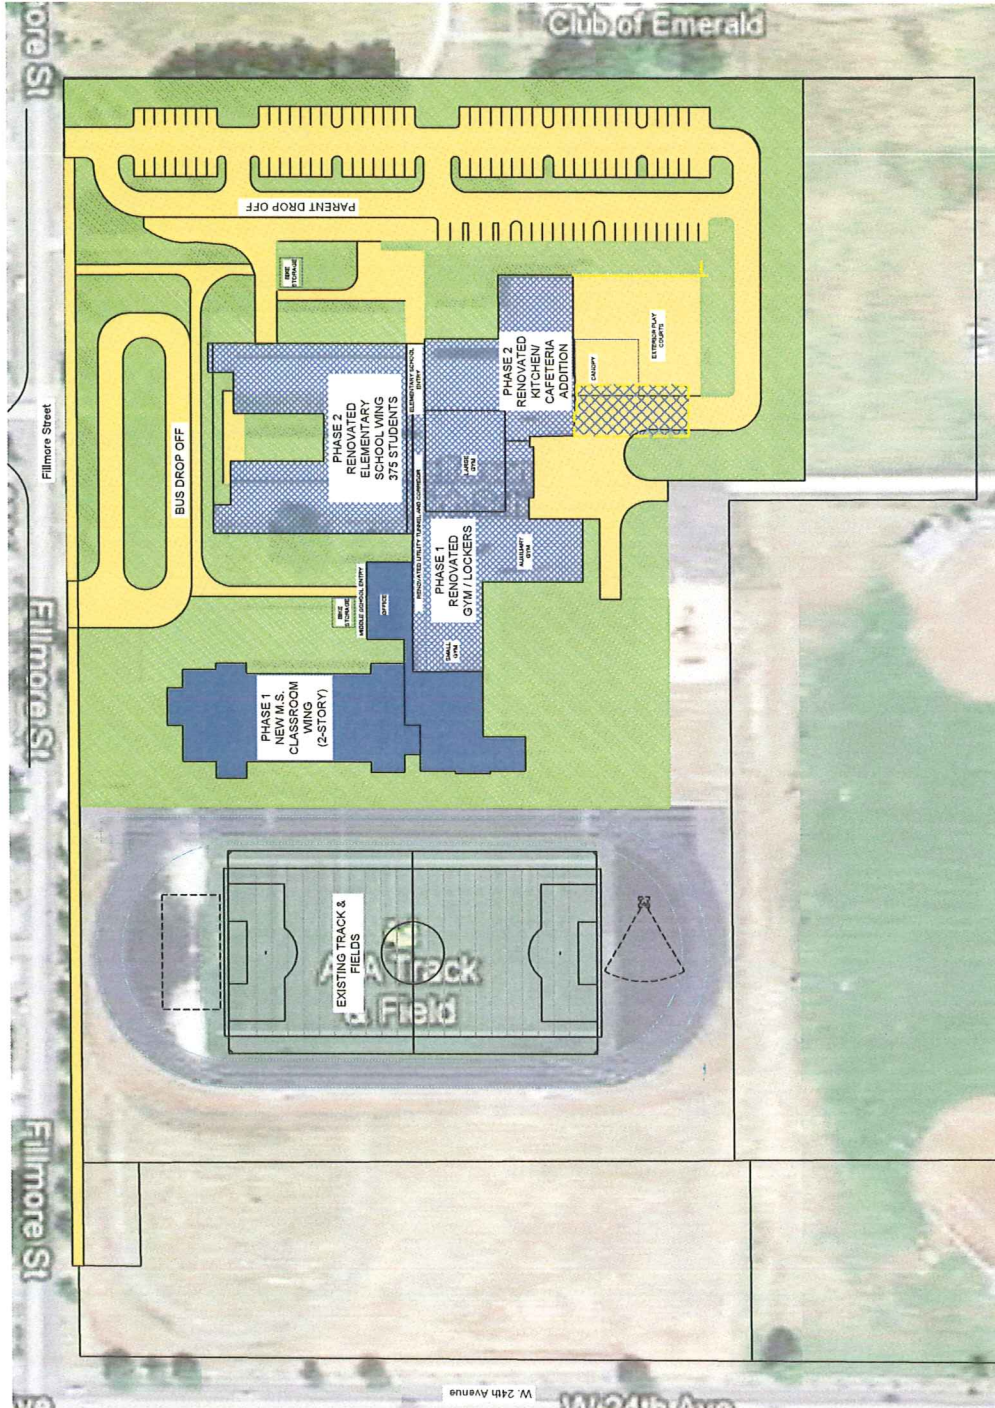

E2 & MS2-a- ELEMENTARY / MIDDLE JEFFERSON SITE - OPTION A

AUGUST 24, 2012


E2 & MS2 JEFFERSON SITE

OPTION D:

Phase 1- Demo south classroom wing; build new 2-story middle school classroom wing, new media center and speciality classroom space; renovate gyms/ lockers. Add new kitchen and renovate one gym for cafeteria. Add new office. Utilize 4 portable classrooms during construction. Add new play field at east side of site.

Phase 2- Remove existing classroom wings, cafeteria, kitchen, east classroom wing. Renovate stage and support rooms. Build new parking lot, Parent drop off and bus loop; Improve site access to service areas on east side of site.

Future Phase: Construct 2 story elementary classroom building.

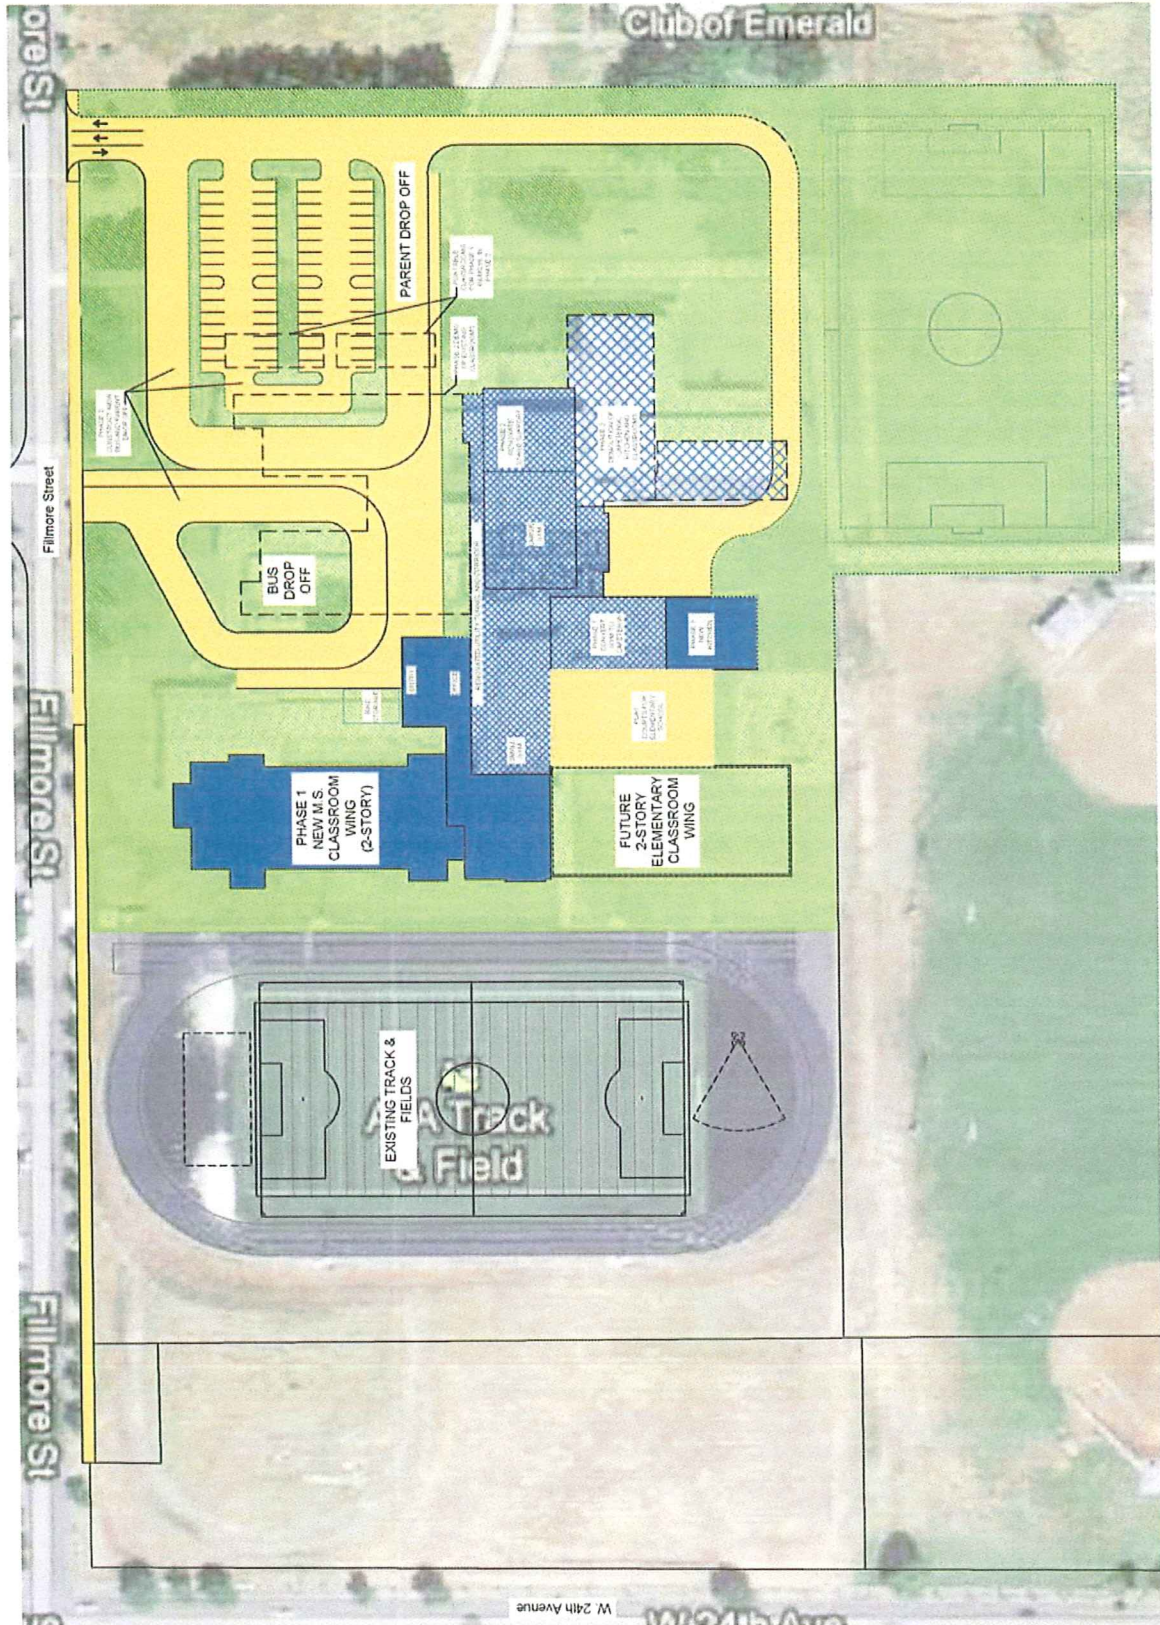

LEGEND




- NEW RENOVATED FIELDS/LANDSCAPE
- NEW CONSTRUCTION
- NEW HARDSCAPE
- RENOVATED BUILDING
- DEMOLISHED BUILDING

E2 & MS2-a- ELEMENTARY / MIDDLE JEFFERSON SITE - OPTION D

JANUARY 7, 2013



MY1 b - Roosevelt Middle with Y at Roosevelt Site

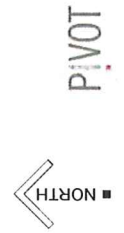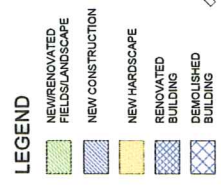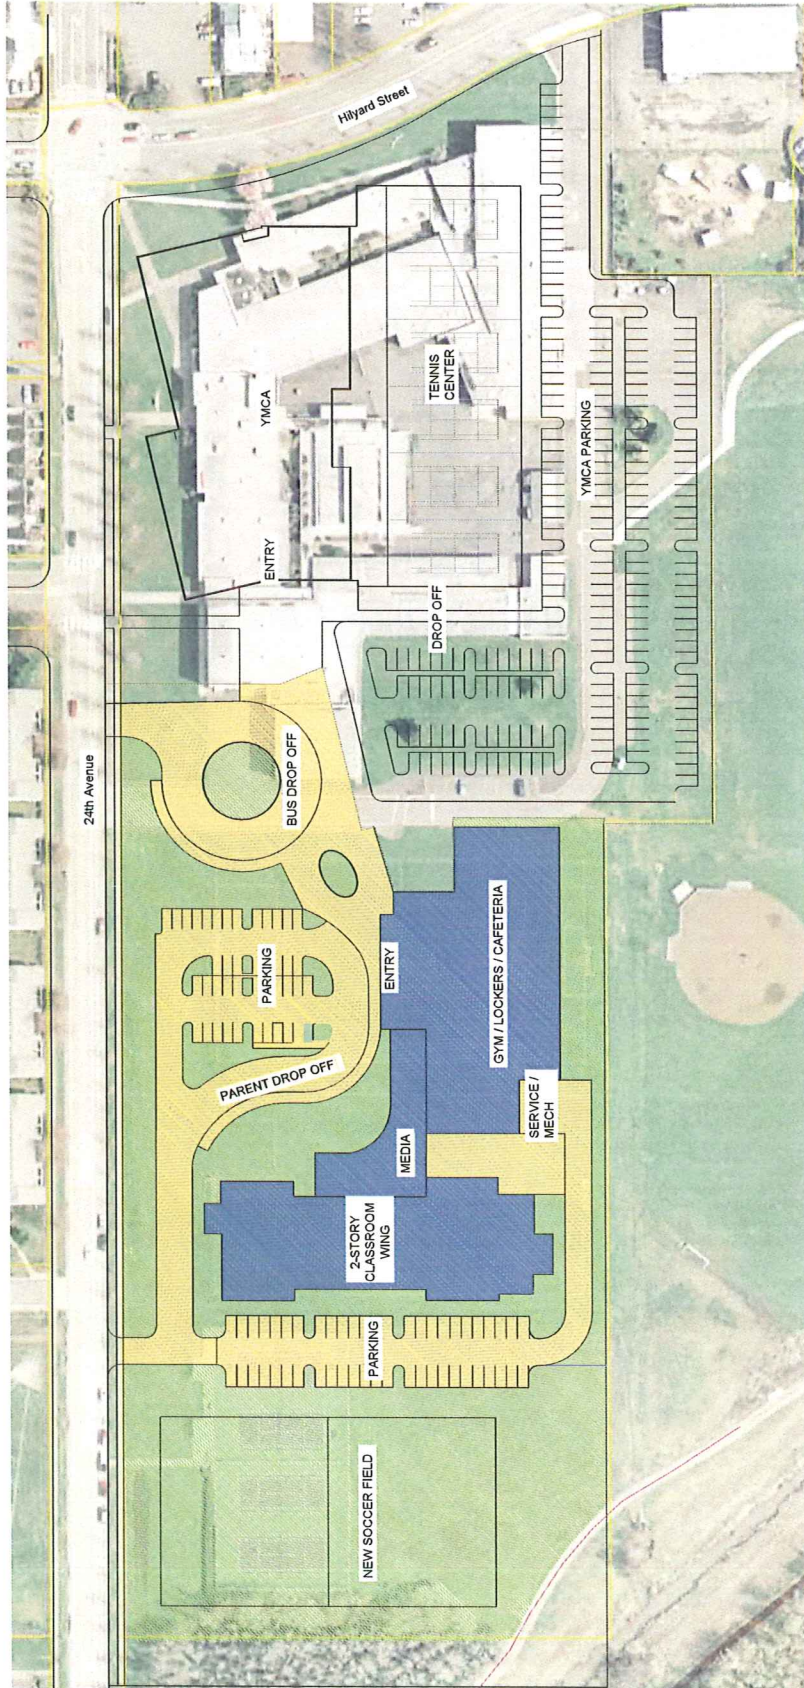

MSY1-b- MIDDLE SCHOOL - ROOSEVELT SITE
 AUGUST 24, 2012

SCALE: 1"=100'-0"