

gLas

Architects, LLC

FIRE & LIFE SAFETY IMPROVEMENTS - 2014
EUGENE SCHOOL DISTRICT 4J
VARIOUS SITES
Eugene, Oregon
gLas Project No. 11041.14

ADDENDUM NUMBER ONE

April 24, 2014
Page 1 of 17

This addendum is issued to clarify, change, and correct the Project Manual and Contract Documents and shall form a part of the Contract.

GENERAL

- 1) Section 00 01 10, Table of Contents, Page 00 01 1-1.
 - a) At listing for Section 00 73 43, Prevailing Wage Rates, change effective date to January 1, 2014.
- 2) Section 00 11 13, Invitation to Bid, Page 00 11 13-1.
 - a) Change day for bid closing/opening to Tuesday, April 29, 2014.
- 3) Pre-Bid Conference:
 - a) The pre-bid conference was mandatory for all prime bidders wishing to submit a bid. The sign-in sheets from the conference are attached to this Addendum.

SPECIFICATIONS

- 4) Section 08 71 00, Door Hardware, Page 08 71 00-9.
 - a) PART 4 - SCHEDULE.
 - i) Refer to the attached schedule for door hardware listings. Some of the hardware for Churchill High School is listed as Owner Furnished Contractor Installed and is indicated so as OFCI. The remainder of the door hardware is to be both furnished and installed by the Contractor.

DETAILS

- 5) Details A/803, A/804 and Enlarged Plan Insert 10/A1:
 - a) Refer to these new details for the construction of a new set of cross-hallway set of doors at the hallway south of the stage at South Eugene High School.
 - b) Hardware shall be Group SE 10.

SUBSTITUTION REQUESTS

6) Substitution Requests:

The following is a list of substituted materials and equipment that have been approved for use on this project. All approvals are contingent upon compliance with plans and specifications and instructions appearing on authorization letters.

Specification

Section:


101400

Specified Product:

Signage

Approval:

Martin Bros., Inc.

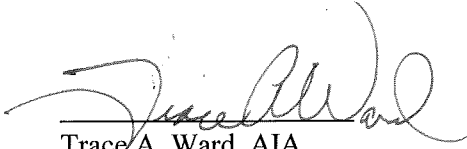




Trace A. Ward, AIA

Principal

END OF ADDENDUM NUMBER ONE

SIGN-UP SHEET

Name (Print)	Signature	Representing	Prime Bidder (Yes/No)	Phone No. / Email
ERIK ZAPATA		2G CONSTRUCTION	YES	Ph: (541) 689-3850 Email: djost@2gconstruction.com
DANE PADDOCK		PADDOCK CONSTRUCTION	YES	Ph: 541-513-3023 Email: DANE.PADDOCK@GMAIL.COM
Jim Menden		McKenzie Commercial	YES	Ph: 541-343-7143 Email: jimenden@mcckenzie.biz
				Ph: Email:
				Ph: Email:
				Ph: Email:
				Ph: Email:
				Ph: Email:
				Ph: Email:
				Ph: Email:
				Ph: Email:

MANUFACTURERS SPECIFIED:

PRODUCT SPECIFIED	MANUFACTURER NAME	SYMBOL SPECIFIED	APPROVED EQUAL
BUTTS	IVES	I	STANLEY, MCKINNEY
CYLINDERS	SCHLAGE	SCH	NONE
CLOSERS	LCN	LCN	NONE
RIM PANICS	VON DUPRIN	VD	NONE
VR PANICS	PRECISION	PHI	NONE
MULLIONS	VON DUPRIN	VD	NONE
KICKPLATES	IVES	I	NONE
WALL MAGS	LCN	LCN	NONE
HARDWARE FILLER PLATE	DO-JO	DJ	NONE
SEALS	STEELCRAFT	STE	NONE

KEYING: PROVIDE CORES. FINAL KEYING BY OWNER.

HARDWARE GROUPS: Hardware provided by Owner for installation by Contractor is marked as **OFCL**. Remaining Hardware is to be both provided and installed by Contractor. Hardware to be delivered to 4J Facilities Services for keying.

SOUTH EUGENE (Keyways to be CE)

GROUP SE 1

DOOR A/500

1	EA	PANIC 98NL CD	626	VD
1	EA	TRIM 990NL	626	VD
1	EA	COVER KIT 997 IF REQUIRED	626	VD
2	EA	CYLINDER 20-079	626	SCH
2	EA	CORES 20-030	626	SCH
1	EA	CLOSER 4111 EDA ALUM LH		
1	EA	KICK STOP EXISTING		
1	EA	LATCHBOLT FILLER IF REQUIRED	600	DJ
1	EA	ASA FRAME FILLER IF REQUIRED	600	DJ

GROUP SE 2

DOOR A/522, A/WT

1	EA	PANIC 2203-LBR X 1703A	626	PHI
1	EA	PANIC 2202-LBR X 1701EO	626	PHI
3	EA	CYLINDER 20-079	626	SCH
3	EA	CORES 23-030	626	SCH
2	EA	COVER KIT IF REQUIRED	626	PHI
2	EA	CLOSER 4111 SHCNS	ALUM	LCN
2	EA	WALLSTOPS 407.5	630	I
2	SET	SEALS PS074	BLACK	STE
2	EA	FLUSH BOLT FILLER IF REQUIRED	600	DJ
1	EA	LATCHBOLT FILLER IF REQUIRED	600	DJ
1	EA	LOCKSET COVER IF REQUIRED		
		REMOVE FLUSH BOLTS, LOCKSET, DUMMY TRIM		

GROUP SE 3

DOOR B/522

1	EA	PANIC 98EO LD	626	VD
1	EA	PANIC 98EO LD	626	VD
2	EA	TRIM 990EO BLANK TRIM	626	VD
2	EA	COVER KIT 997 IF REQUIRED	626	VD
1	EA	MULLION KR4954	ALUM	VD
1	EA	CYLINDER 20-059	626	SCH
1	EA	CORES 20-030	626	SCH
2	SET	SEALS PS074	BLACK	STE
2	EA	FLUSH BOLT FILLER IF REQUIRED	600	DJ
1	EA	LATCHBOLT FILLER IF REQUIRED	600	DJ
1	EA	LOCKSET COVER IF REQUIRED		
		REMOVE FLUSH BOLTS, LOCKSET, DUMMY TRIM		
		REMOVE ASTRAGAL FILL SCREW HOLES IN DOOR		

GROUP SE 4

DOOR A/524, B/524

3	EA	BUTTS 5BB1HW 4.5 X 4.5 NRP	626	I
1	EA	PANIC 98NL CD	626	VD
1	EA	PULL 990NL	626	VD
1	EA	CYLINDER 20-079	626	SCH
1	EA	CORES 20-030	626	SCH
1	EA	CLOSER 4111 SHCNS RH,LH	ALUM	LCN
1	EA	KICKPLATE 10 X 2LDW	630	I
1	EA	WALLSTOPS 407.5	630	I
1	SET	SEALS PS074	BLACK	STE

GROUP SE 5

DOOR A/BND

1	EA	PANIC 98EO LD	626	VD
1	EA	TRIM 990EO	626	VD
1	EA	COVER KIT 997 IF REQUIRED	626	VD
1	EA	WALLSTOPS 407.5	630	I
1	SET	SEALS PS074	BLACK	STE
1	EA	LATCHBOLT FILLER IF REQUIRED	600	DJ
1	EA	LOCKSET COVER IF REQUIRED		
1	EA	ASA FILLER IF REQUIRED		
		REMOVE LOCKSET		

GROUP SE 6

DOOR A/AUD

1	EA	PANIC 2203-LBR X 1703A	626	PHI
1	EA	PANIC 2202-LBR X 1701EO	626	PHI
1	EA	CYLINDER 20-079	626	SCH
2	EA	CYLINDER 20-059	626	SCH
3	EA	CORES 23-030	626	SCH
2	EA	COVER KIT IF REQUIRED	626	PHI
2	EA	CLOSER 4111 SHCNS	ALUM	LCN
1	EA	WALLSTOPS 407.5	630	I
2	SET	SEALS PS074	BLACK	STE
1	EA	DEADBOLT FILLER IF REQUIRED	600	DJ
2	EA	FLUSH BOLT FILLER IF REQUIRED	600	DJ
1	EA	STRIKE FILLER IF REQUIRED	600	DJ
1	EA	DEADBOLT COVER IF REQUIRED		
		REMOVE FLUSH BOLTS, DEADLOCK, PUSH AND PULL PLATES		
		FILL ALL EXISTING HOLES		
		REMOVE ASTRAGAL FILL SCREW HOLES IN DOOR		

GROUP SE 7

DOOR A/LIB

1	EA	PANIC 2203-LBR X 1703A	626	PHI
1	EA	PANIC 2202-LBR X 1701EO	626	PHI
2	EA	COVER KIT IF REQUIRED	626	PHI
1	EA	CYLINDER 20-079	626	SCH
2	EA	CYLINDER 20-059	626	SCH
3	EA	CORES 20-030	626	SCH
1	EA	CLOSER 4111 EXISTING		
1	EA	OPERATOR EXISTING		
2	SET	SEALS PS074	BLACK	STE
1	EA	DEADBOLT FILLER IF REQUIRED	600	DJ
2	EA	FLUSH BOLT FILLER IF REQUIRED	600	DJ
1	EA	STRIKE FILLER IF REQUIRED	600	DJ
1	EA	DEADBOLT COVER IF REQUIRED		
		REMOVE FLUSH BOLTS, DEADLOCK, PUSH AND PULL PLATES		
		FILL ALL EXISTING HOLES		

GROUP SE 8

DOOR B/LIB

1	EA	PANIC 2203-LBR X 1703A	626	PHI
1	EA	PANIC 2202-LBR X 1701EO	626	PHI
2	EA	COVER KIT IF REQUIRED	626	PHI
1	EA	CYLINDER 20-079	626	SCH
2	EA	CYLINDER 20-059	626	SCH
3	EA	CORES 20-030	626	SCH
2	EA	CLOSER 4111 EDA LH,RH		
2	SET	SEALS PS074	BLACK	STE
1	EA	DEADBOLT FILLER IF REQUIRED	600	DJ
2	EA	FLUSH BOLT FILLER IF REQUIRED	600	DJ
1	EA	STRIKE FILLER IF REQUIRED	600	DJ
1	EA	DEADBOLT COVER IF REQUIRED		
		REMOVE FLUSH BOLTS, DEADLOCK, PUSH AND PULL PLATES		
		FILL ALL EXISTING HOLES		

GROUP SE 9

DOOR B/WT, C/WT

1	EA	PANIC 98NL CD	626	VD
1	EA	PULL 990NL	626	VD
1	EA	CYLINDER 20-079	626	SCH
1	EA	CYLINDER 20-059	626	SCH
2	EA	CORES 20-030	626	SCH
1	EA	CLOSER 4111 EDA RH	ALUM	LCN
1	EA	KICKPLATE 10 X 2LDW	630	I
1	EA	WALLSTOPS 407.5	630	I
1	SET	SEALS PS074	BLACK	STE
1	EA	LATCHBOLT FILLER IF REQUIRED	600	DJ
1	EA	LOCKSET COVER IF REQUIRED		
1	EA	ASA FILLER IF REQUIRED		
		REMOVE LOCKSET		

GROUP SE 10

DOOR A/GYM, A/STG

6	EA	BUTTS 5BB1HW 4.5 X 4.5 NRP	626	I
1	EA	PANIC 2203-LBR X 1703A	626	PHI
1	EA	PANIC 2202-LBR X 1701EO	626	PHI
2	EA	COVER KIT IF REQUIRED	626	PHI
1	EA	CYLINDER 20-079	626	SCH
2	EA	CYLINDER 20-059	626	SCH
3	EA	CORES 20-030	626	SCH
2	EA	CLOSER 4111 EDA SHCNS	689	SCH
2	EA	WALLSTOPS 407.5	630	I
2	SET	SEALS PS074	BLACK	STE

GROUP SE 11

DOOR B/GYM

6	EA	BUTTS 5BB1HW 4.5 X 4.5 NRP	626	I
1	EA	PANIC 2203-LBR X 1703A	626	PHI
1	EA	PANIC 2202-LBR X 1701EO	626	PHI
2	EA	COVER KIT IF REQUIRED	626	PHI
1	EA	CYLINDER 20-079	626	SCH
2	EA	CYLINDER 20-059	626	SCH
3	EA	CORES 20-030	626	SCH
2	EA	CLOSER 4111 EDA SHCNS	689	SCH
2	SET	SEALS PS074	BLACK	STE

GROUP SE 12

DOOR A/GATE

	EA	HINGES OR PIVOTS BY OTHERS		
1	EA	PANIC 98NL LD	626	VD
1	EA	PULL 990NL	626	VD
1	EA	PANIC 98EO	626	VD
1	EA	TRIM 990EO BLANK TRIM	626	VD
1	EA	CYLINDER 20-079	626	SCH
1	EA	CORES 20-030	626	SCH

GROUP SE 13

DOOR A/TR, B/TR -NO WORK

NORTH EUGENE – NO HARDWARE WORK

GROUP NE 1

DOOR A/510 -NO WORK

SHELDON - (Keyways to be G)

GROUP S 1

DOOR A/F-3

1	EA	PANIC 2203-LBR X 1703A	626	PHI
1	EA	PANIC 2202-LBR X 1701EO	626	PHI
2	EA	COVER KIT IF REQUIRED	626	PHI
1	EA	CYLINDER 20-079	626	SCH
2	EA	CYLINDER 20-059	626	SCH
3	EA	CORES 20-030	626	SCH
2	EA	CLOSER 4111 SHCNS	ALUM	LCN
2	EA	CONTINUOUS HINGE		
1	EA	WALLSTOPS 407.5	630	I
2	SET	SEALS PS074	BLACK	STE
1	EA	DEADBOLT FILLER IF REQUIRED	600	DJ
2	EA	FLUSH BOLT FILLER IF REQUIRED	600	DJ
1	EA	STRIKE FILLER IF REQUIRED	600	DJ
1	EA	DEADBOLT COVER IF REQUIRED		
		REMOVE HINGES, FLOOR CLOSERS FLUSH BOLTS, DEADLOCK, PUSH AND PULL PLATES		
		FILL ALL EXISTING HOLES. GROUT CAVITY AT FLOOR CLOSERS.		

GROUP S 2

DOOR A/G-1, B/G-1

1	EA	PANIC 98NL CD	626	VD
1	EA	TRIM 990NL	626	VD
1	EA	COVER KIT 997 IF REQUIRED	626	VD
2	EA	CYLINDER 20-079	626	SCH
2	EA	CORES 20-030	626	SCH
1	EA	CLOSER 4111 EDA (DEL) LH,RH	ALUM	LCN
1	EA	WALLSTOPS 407.5	630	I
1	SET	SEALS PS074	BLACK	STE
1	EA	LATCHBOLT FILLER IF REQUIRED	600	DJ
1	EA	LOCKSET COVER IF REQUIRED		
1	EA	ASA FILLER IF REQUIRED		
		REMOVE LOCKSET		

GROUP S 3

DOOR C/LIB

1	EA	PANIC 2203-LBR X 1703A	626	PHI
1	EA	PANIC 2202-LBR X 1701EO	626	PHI
2	EA	COVER KIT IF REQUIRED	626	PHI
1	EA	CYLINDER 20-079	626	SCH
2	EA	CYLINDER 20-059	626	SCH
3	EA	CORES 20-030	626	SCH
2	EA	CONTINUOUS HINGE		
1	EA	CLOSER EXISTING		
1	EA	OPERATOR EXISTING		
2	SET	SEALS PS074	BLACK	STE
1	EA	DEADBOLT FILLER IF REQUIRED	600	DJ
2	EA	FLUSH BOLT FILLER IF REQUIRED	600	DJ
1	EA	STRIKE FILLER IF REQUIRED	600	DJ
1	EA	DEADBOLT COVER IF REQUIRED		
		REMOVE HINGES, FLOOR CLOSERS, FLUSH BOLTS, DEADLOCK, PUSH AND PULL PLATES		
		FILL ALL EXISTING HOLES. GROUT CAVITY AT FLOOR CLOSERS.		

CHURCHILL

GROUP C 1

DOOR A/C9 -NO WORK AT THIS DOOR

GROUP C 2

DOOR B/C9, A/F36, A/F49

1	EA	PANIC 98NL-2S1 CD OFCI	626	VD
1	EA	TRIM 996-L OFCI	626	VD
1	EA	COVER KIT 997 IF REQUIRED OFCI	626	VD
2	EA	CYLINDER 20-079 OFCI	626	SCH
2	EA	CORES 20-030 V OFCI	626	SCH
1	EA	CLOSER EXISTING		
1	EA	KICK STOP EXISTING		
1	EA	LATCHBOLT FILLER IF REQUIRED	600	DJ
1	EA	ASA FRAME FILLER IF REQUIRED	600	DJ

GROUP C 3

DOOR A/D2 -NO WORK AT THESE DOORS

GROUP C 4

DOOR B/D2

1	EA	PANIC 98NL OFCI	626	VD
1	EA	PULL 990NL OFCI	626	VD
2	EA	COVER KIT 997 IF REQUIRED OFCI	626	VD
1	EA	CYLINDER 20-079 OFCI	626	SCH
1	EA	CORES 20-030 OFCI	626	SCH
1	EA	CYLINDER 20-059 OFCI	626	SCH
1	EA	CORES 20-030 OFCI	626	SCH
2	EA	WALLSTOPS 407.5	630	I
2	SET	SEALS PS074	BLACK	STE
2	EA	FLUSH BOLT FILLER IF REQUIRED	600	DJ
1	EA	LATCHBOLT FILLER IF REQUIRED	600	DJ
1	EA	LOCKSET COVER IF REQUIRED		
		REMOVE FLUSH BOLTS, LOCKSET, DUMMY TRIM		

GROUP C 5

DOOR A/E3,

1	EA	PULLS 1017-3	630	TRI
3	EA	PUSH 1001-3	603	TRI
		REMOVE PANICS		
		REMOVE MULL		
		FILL ALL EXISTING HOLES		

GROUP C 6

DOOR D/E3

2	EA	EXISTING PANICS		
		NO WORK		

GROUP C 7

DOOR A/E4

1	EA	EXISTING PANIC		
		NO WORK		

GROUP C 8

DOOR B/E4, C/E4

2	EA	EXISTING PANICS HAVE BEEN REMOVED		
1	EA	PULLS 1017-3	630	TRI
3	EA	PUSH 1001-3	603	TRI

GROUP C 9

DOOR D/E4


2	EA	EXISTING PANICS NO WORK		
---	----	----------------------------	--	--

GROUP C 10

DOOR E/E4


2	EA	EXISTING PANICS NO WORK		
---	----	----------------------------	--	--

803-DR-MAG-JAMB.dwg

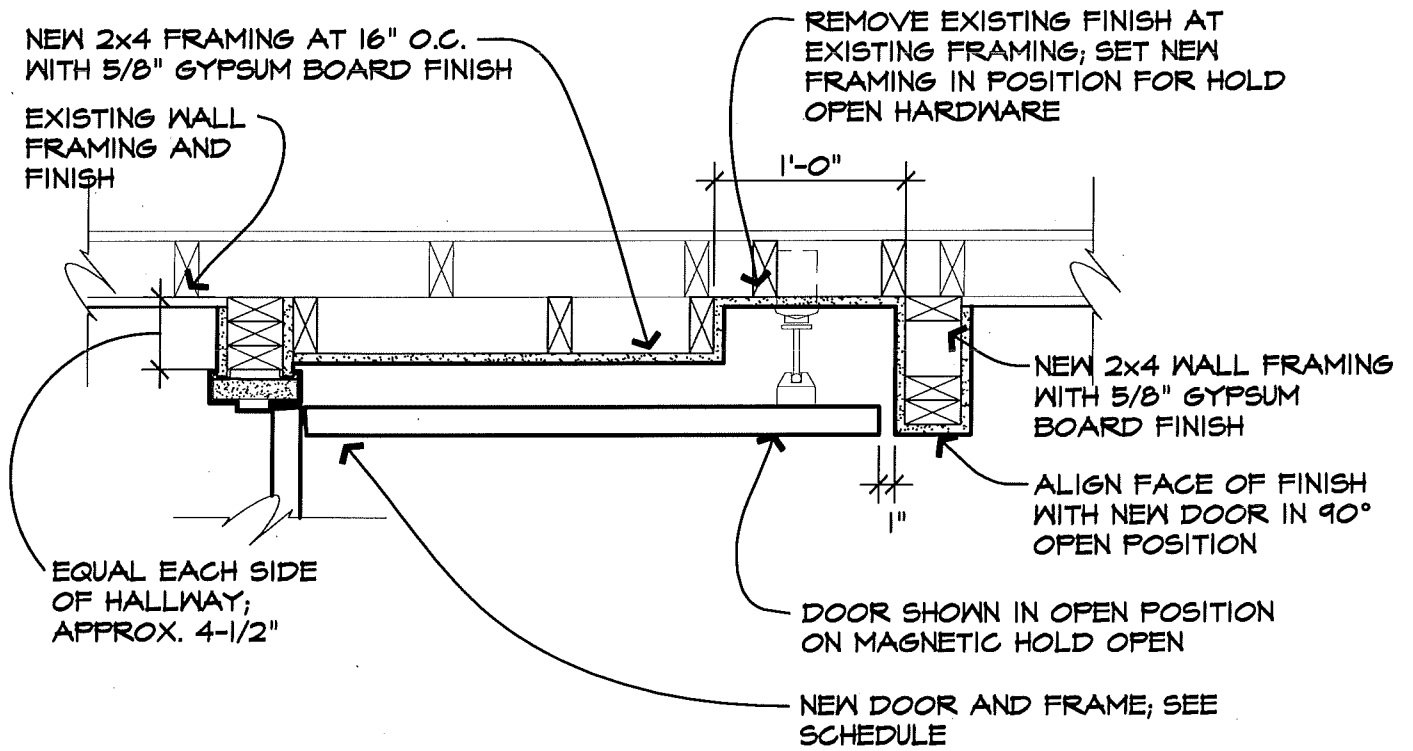

	NEW CROSS HALLWAY DOOR (JAMB)		
	FIRE & LIFE SAFETY IMPROVEMENTS - 2014 EUGENE SCHOOL DISTRICT 4J	11041 4/17/14	

gLas
Architects,
LLC

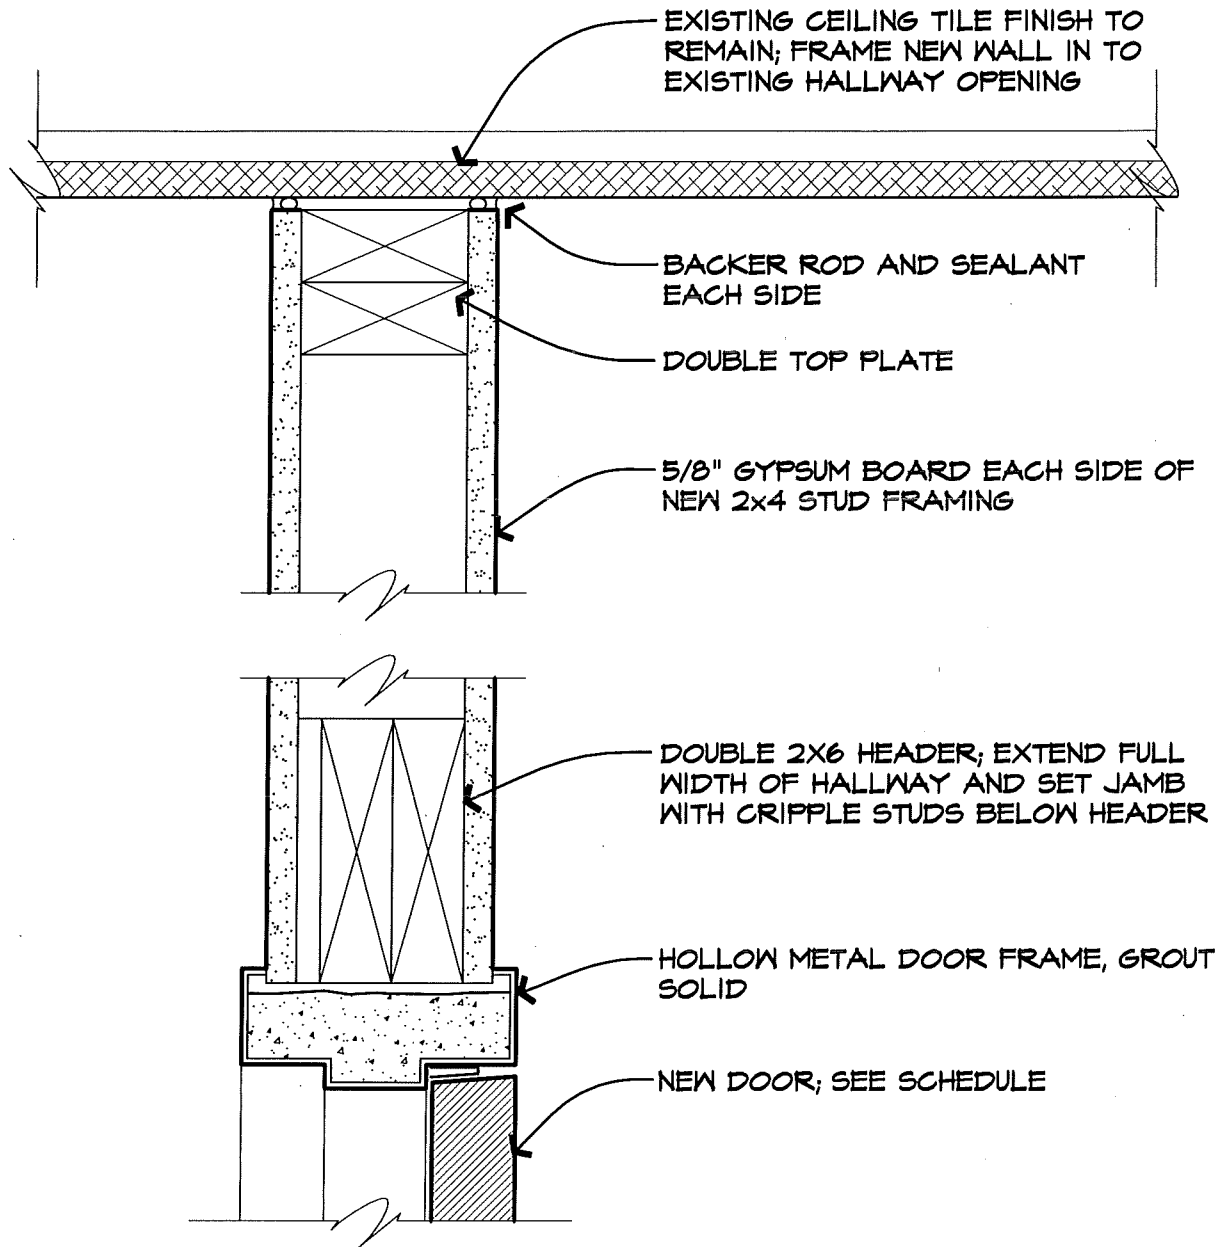


804-DR-HEAD-HALL.dwg

	<p>HEAD AT CROSS HALLWAY DOORS</p>		
<p>gLas Architects, LLC</p>	<p>FIRE & LIFE SAFETY IMPROVEMENTS - 2014 EUGENE SCHOOL DISTRICT 4J</p>		<p>11041 4/17/14</p>



BAND

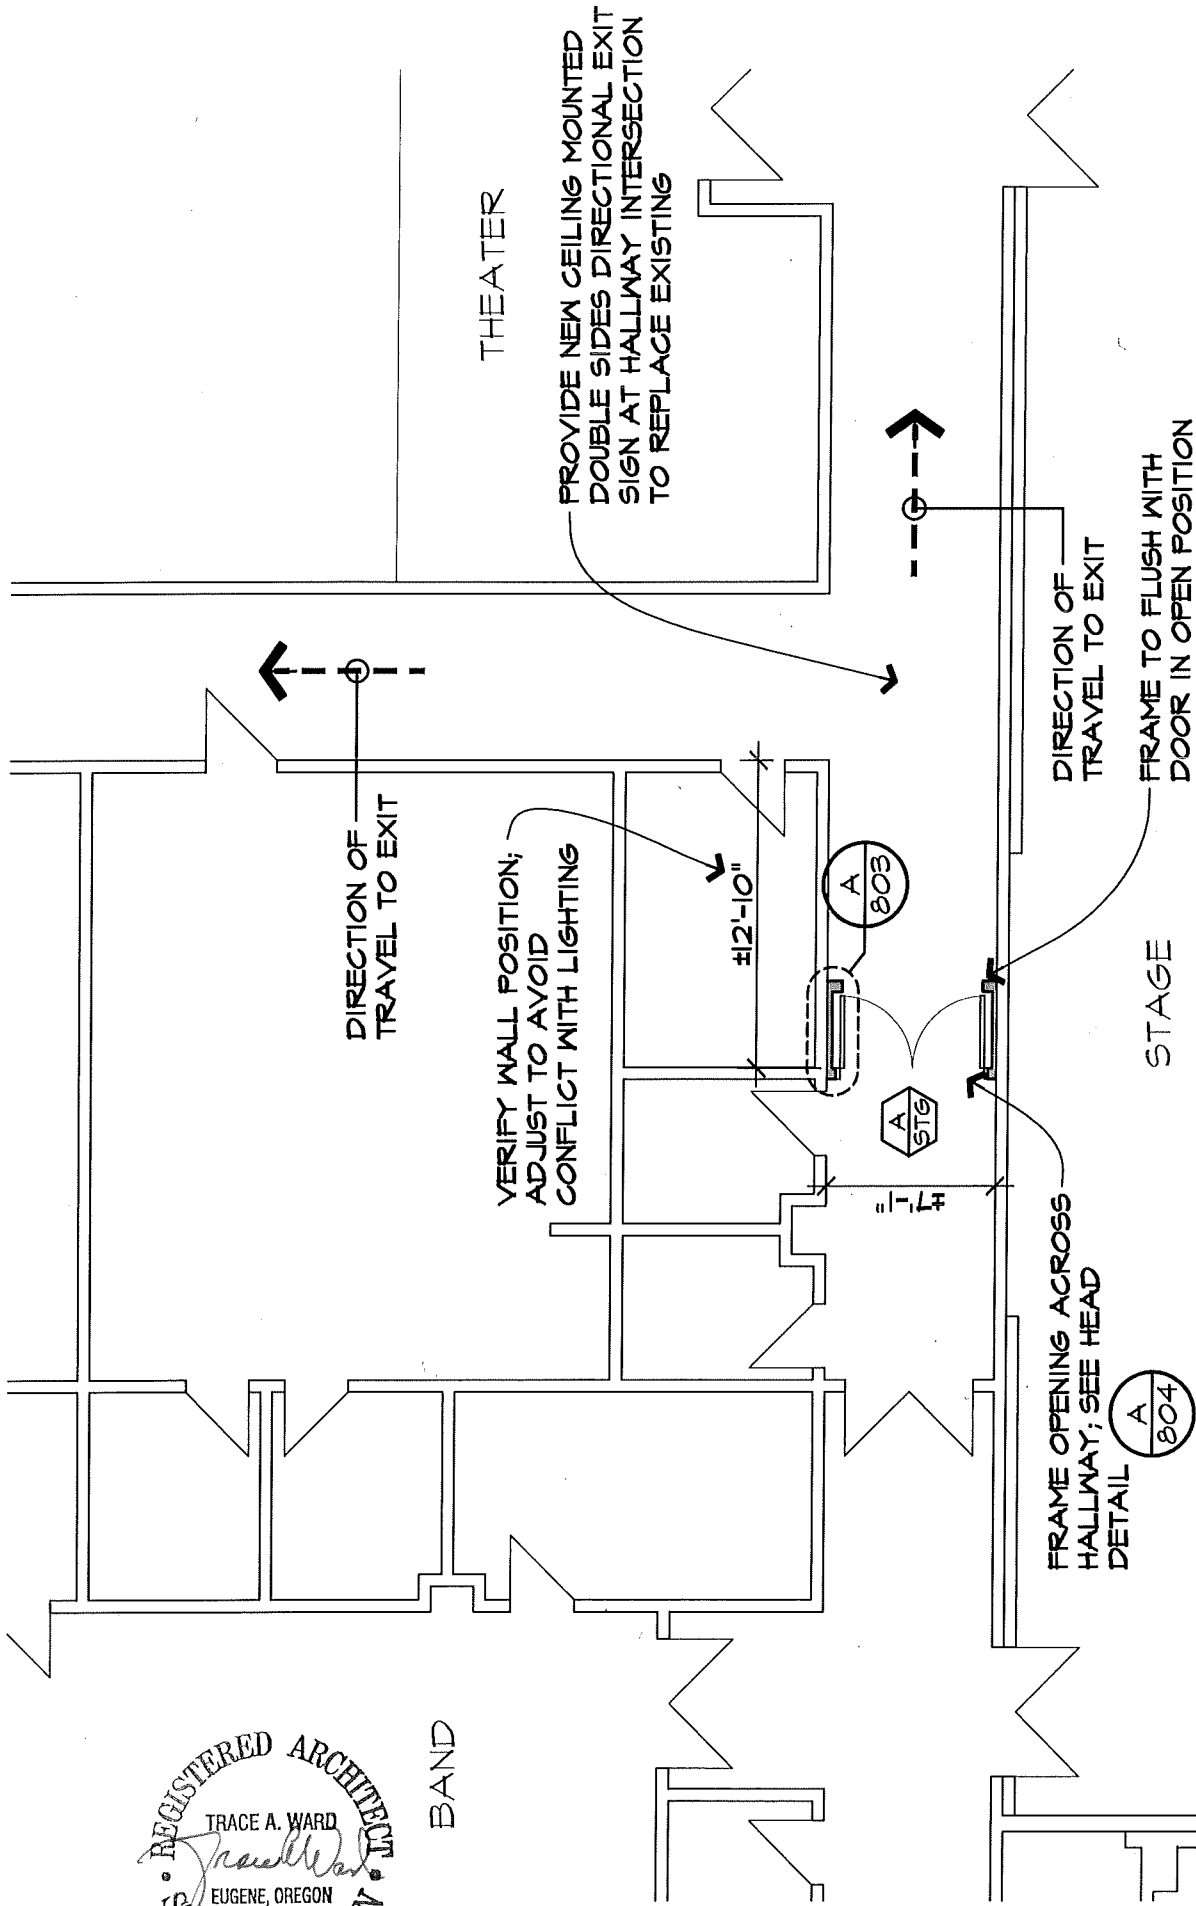

**PARTIAL GROUND FLOOR
ENLARGED PLAN - PERFORMING ARTS HALLWAY**

SCALE: 1/8" = 1'-0"

4/17/14

