


June, 2014

Owner :

EUGENE SCHOOL DISTRICT 4J
FACILITIES MANAGEMENT
715 West Fourth Avenue
Eugene, OR 97402
(541) 790-1424
Fax: (541) 790-1420
BRUCE FOSTER

Engineer :

SYSTEMS WEST ENGINEERS, INC.
411 High Street
Eugene, Oregon 97401-2427
(541) 342-1210
Fax: (541) 342-1220
www.systemswestengineers.com

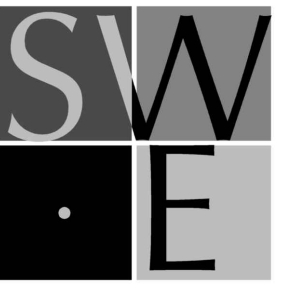

SYSTEMS WEST ENGINEERS, INC.
411 High Street
Eugene, Oregon 97401-2427
541-342-1210
systemswestengineers.com

EUGENE SCHOOL DISTRICT 4J
EDGEWOOD ELEMENTARY SCHOOL
SWITCHBOARD REPLACEMENT PROJECT
Eugene, Oregon

C.I.P. No. 420.780.040




EDGEWOOD
ELEMENTARY
SCHOOL

EDGEWOOD
ELEMENTARY
SWITCHBOARD
REPLACEMENT
PROJECT

LOCATION:
577 East 46th Avenue
EUGENE, OREGON

OWNER:
EUGENE SCHOOL
DISTRICT 4J

TITLE SHEET:
VICINITY MAP
&
SHEET INDEX

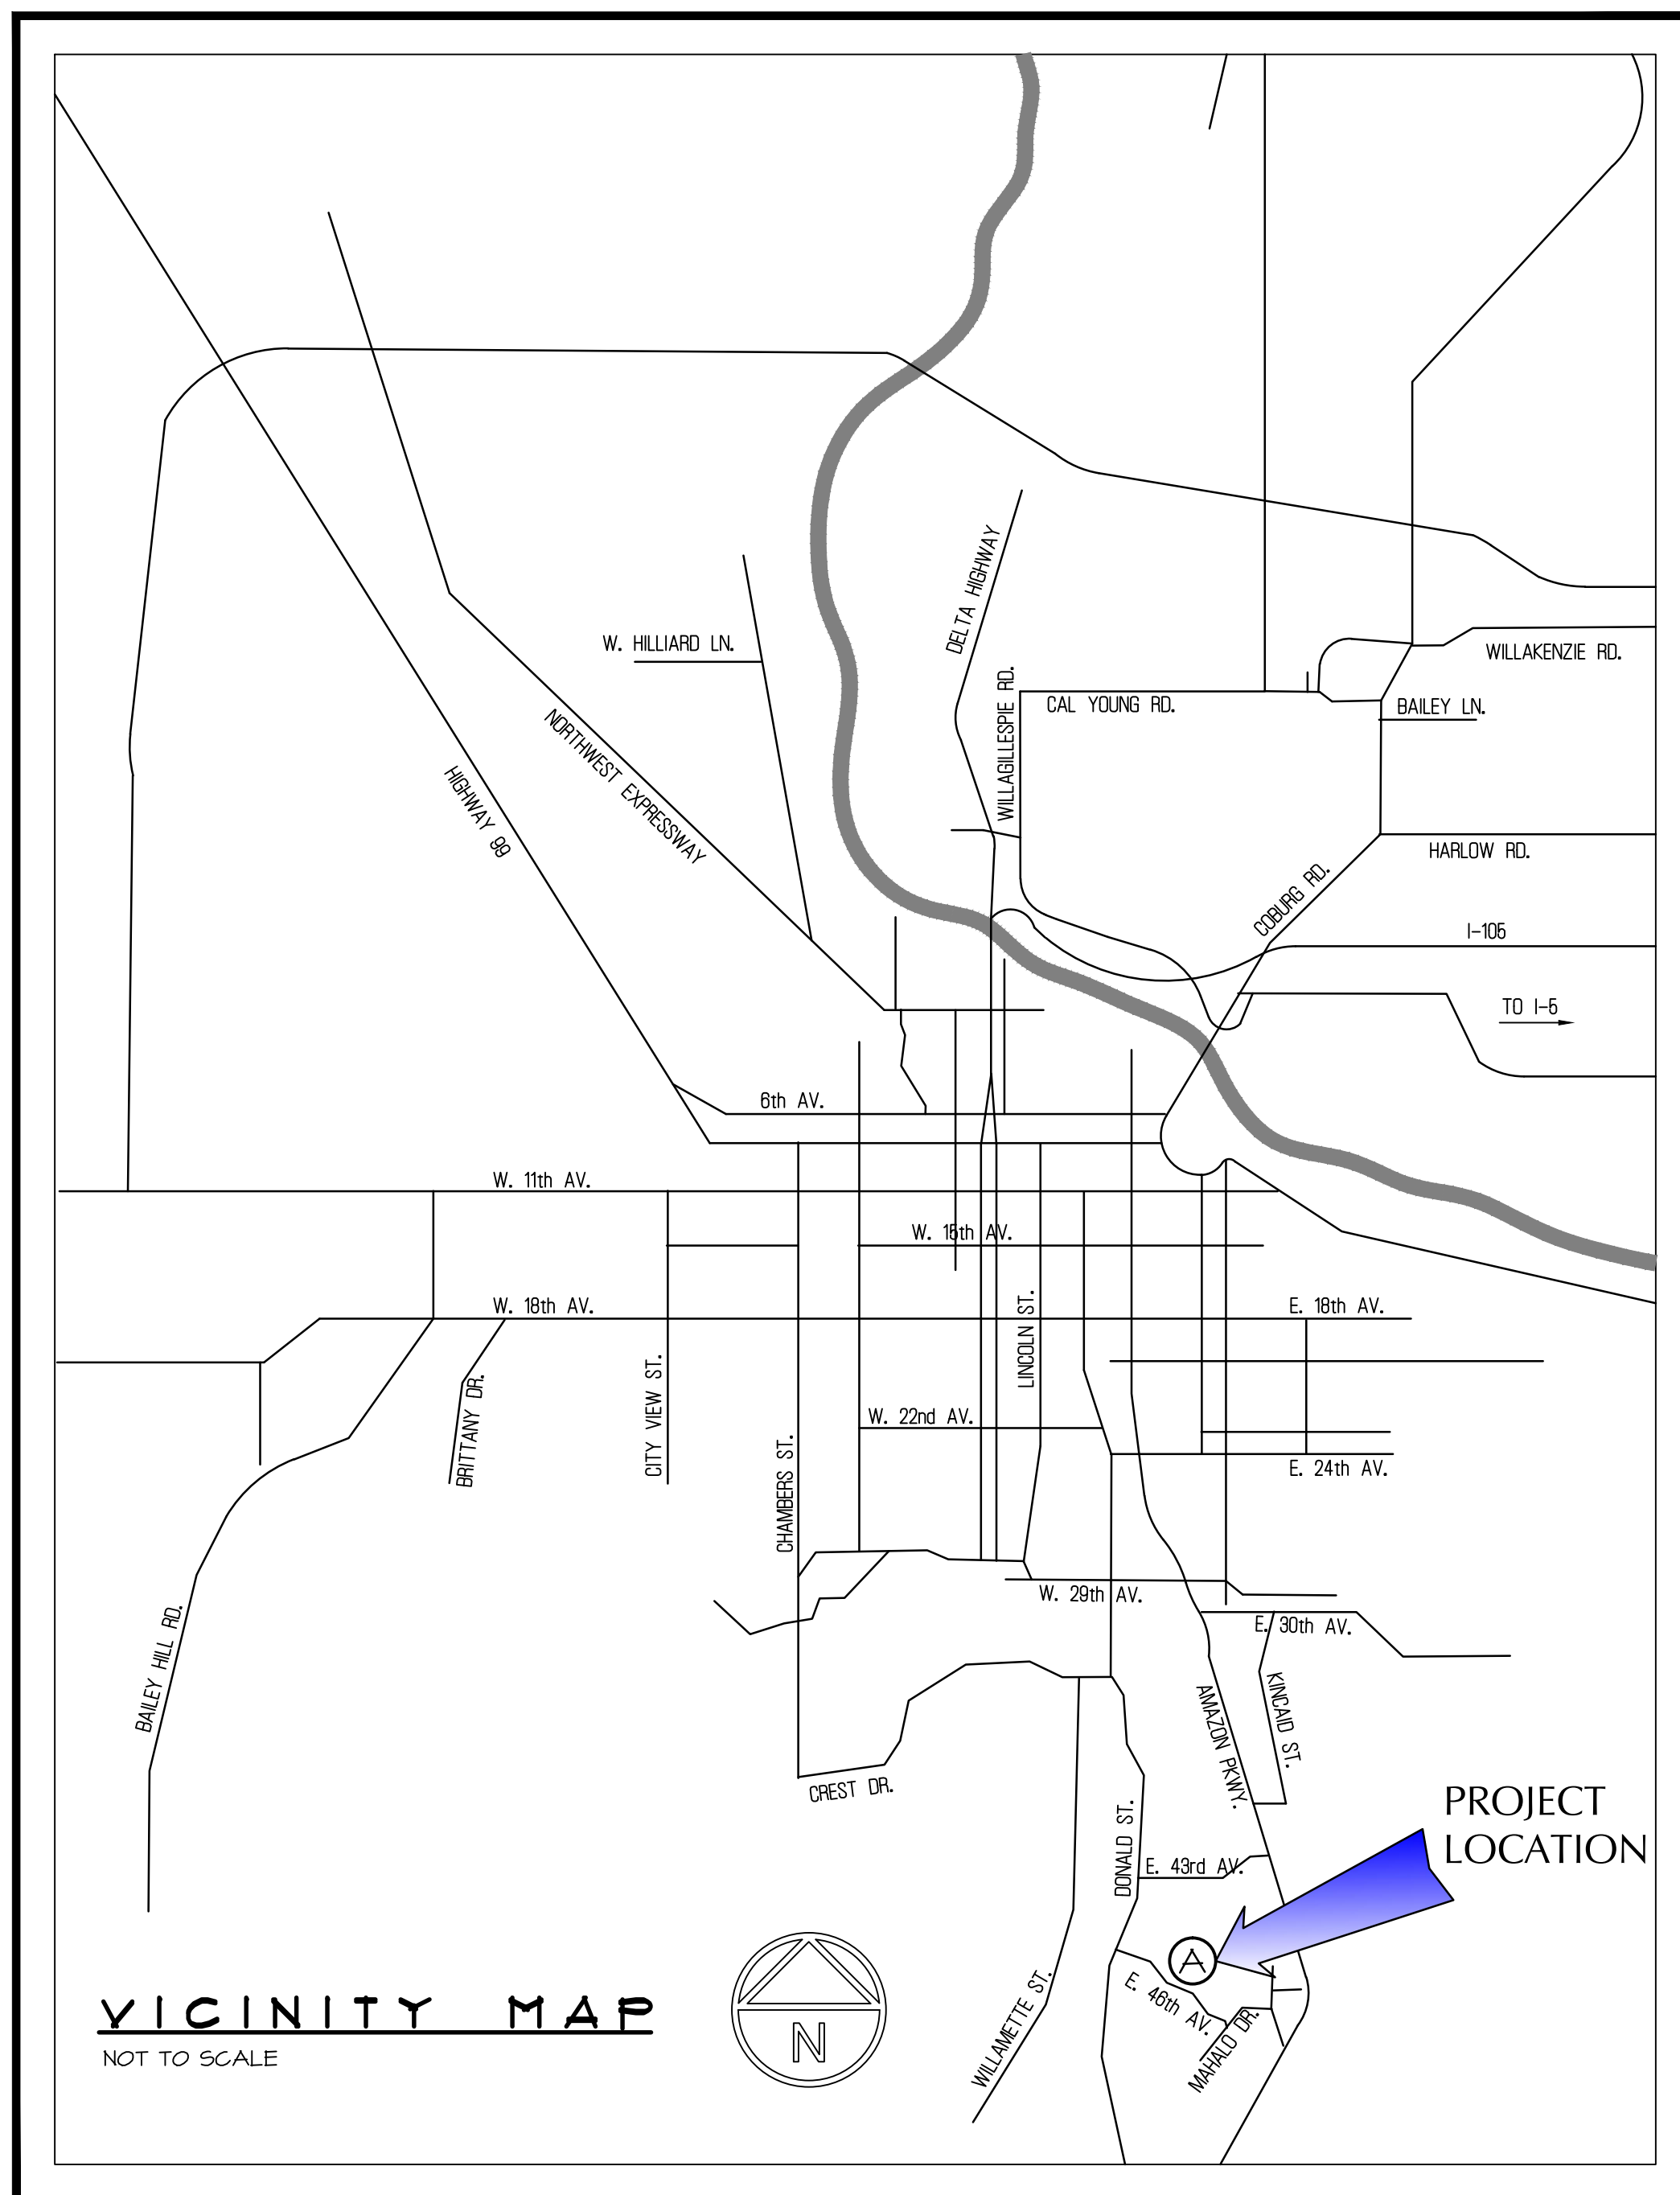

A EDGEWOOD
ELEMENTARY SCHOOL
EUGENE OR 97405
(541) 790-8100/8105



Sheet Index

G-001	TITLE SHEET: VICINITY MAP, SHEET INDEX
E-101	LEGEND/GENERAL NOTES/ONE-LINE AND ELECTRICAL DEMOLITION
E-121	ELECTRICAL PLAN ROOM

MARK	DATE	DESCRIPTION
DESIGNED	JDH	
DRAWN	JDH	
CHECKED	JLG	
FILENAME	G-001_Edgewood	
DATE	17JUNE14	
PROJECT	M028.02	