








ARCHITECTURAL
AREA PLAN

A1


SCALE: 1" = 80'
DATE: 05-05
REV: 1 12-26-08
DRAWN BY: A. WINTER

SHELDON HIGH SCHOOL
2455 WILLAKENZIE ROAD 97401-4898
541-790-6600

Facilities
Management
School District 4J
715 W. 4th Avenue
Eugene, OR 97402
(541) 790-7400

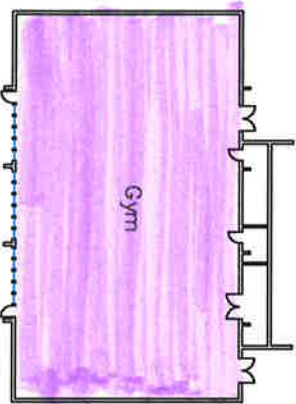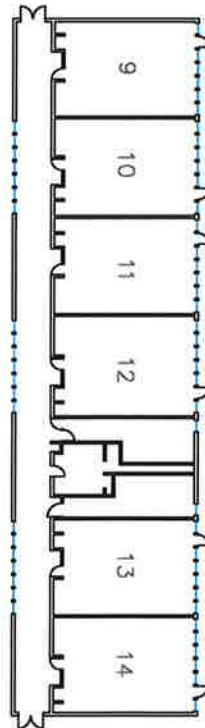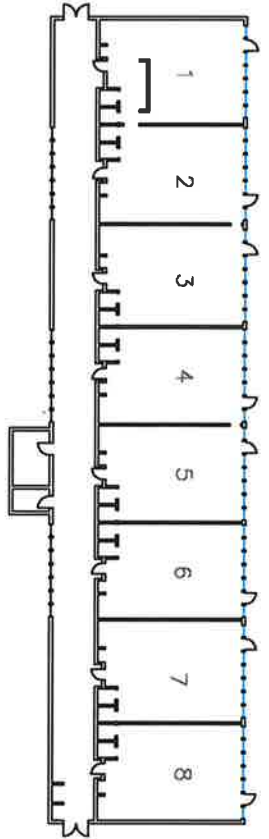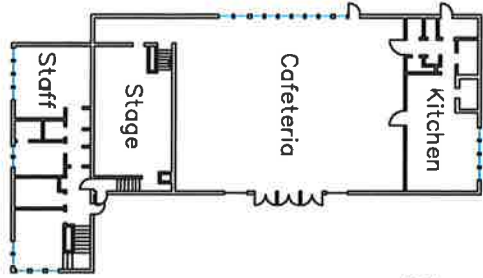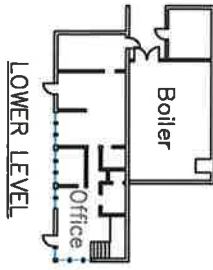

ARCHITECTURAL
AREA PLAN

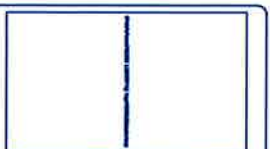

Facilities
Management
School District 4J
715 W. 4th Avenue
Eugene, OR 97402
(541) 790-7400

RIDGELINE MONTESSORI @ WILLARD
2855 LINCOLN STREET 97405
541-681-9662

SCALE: 1" = 50'
DATE: 02-02-10
REV: 1
DRAWN BY: A. VANER

A1