

2020 GYM Floor Refinishing Project
Eugene School District 4J
CIP # 400.780.711

ADDENDUM NUMBER ONE

February 11, 2020

This addendum is issued to clarify, change, and correct the Project Manual and Contract Documents and shall form a part of the Contract.

SPECIFICATIONS – Revise the following Specifications:

1. **Section 00 50 01, Quotation Form:**
 - A. Revise Base quote to include Kelly MS painting & refinishing. (Remove “Bombers” and paint homebases.)
 - B. In addition to the base quote which is a total for all of just the refinishing, Provide a breakdown of each school’s refinishing cost for accounting purposes.
2. **Section 01 11 00, Summary of Work, 1.2 Work covered by contract documents, A. Project Identification:**
 - A. Revise Approx. Square Footage to 65,147 total SF, 8 Schools, 11 floors total.
3. **Section 01 23 00, Alternates, 3.1 Schedule of Alternates:**
 - A. Include - Add Alternate No. 2, Home Base painting: Provide price for different colored painted shapes (7 SHAPES / COLORS) with 3” tall clear numbers per attached drawings at Kelly MS - Small Gym.
4. **Section 09 64 66, Athletic Flooring, Part 2 Products, 2.1 Materials:**
 - A. Added product information for the Oil modified and Waterborne finishes.

DRAWINGS – Add the following Drawings:

1. Kelly Middle School - SITE PLAN
2. Kelly Middle School - Small Gym FLOOR PLAN
3. Home Base COLORED SHAPES Painting

ATTACHMENTS:

1. Revised Schedule adding Kelly Gym and revising finish at 2 schools.
2. (3) Drawings as listed above.
3. Revised Quotation Form
4. Pre-Bid Sign Up Sheet.



Michael Heffernan, AIA

END OF ADDENDUM NUMBER ONE


SCHOOL DISTRICT 4J - 2020 GYM FLOOR REFINISHING PROJECT TENTATIVE SCHEDULE - Revised 2/7/20

School	SF	Finish	Priority	6/15	6/22	6/29	7/6	7/13	7/20	7/27	8/3	8/10	8/17	8/24	8/31	
										Moratorium Week			Substantial completion	Final completion	Notes	
ATA				(Poss. School make-up week)												
Main	3,460	Oil Based	4				Work	Air Out	Air Out							
Gym 2	4,131	Oil Based					Work	Air Out	Air Out							
CHAVEZ																
Main	5,673	Moisture Cure	2		Work	Air Out	Air Out									
GILHAM																
Main	4,939	Waterbase	3			Work	Air Out	Air Out								Paint 4 square courts (Provide red paint sample to match)
HOLT																
Main	5,720	Moisture Cure	7								Work	Air Out	Air Out			
KELLY																
Small	4,702	Moisture Cure		Work	Air Out	Air Out										Paint Home bases Remove word "BOMBERS"
KENNEDY																
Main	7,735	Moisture Cure	6						Work	Air Out	Air Out					
Small	6,309	Moisture Cure							Work	Air Out	Air Out					
MADISON																
East	7,526	Moisture Cure	5				Work	Air Out	Air Out							
West	6,187	Moisture Cure					Work	Air Out	Air Out							
RIVER ROAD																
Main	5,215	Moisture Cure	1	Work	Air Out	Air Out										

△ Addendum 1, Feb 7, 2020 - Add Kelly MS Small Gym scope.
- Revised finish at ATA & Gilham.

HOWARD AVENUE

PARK AVENUE

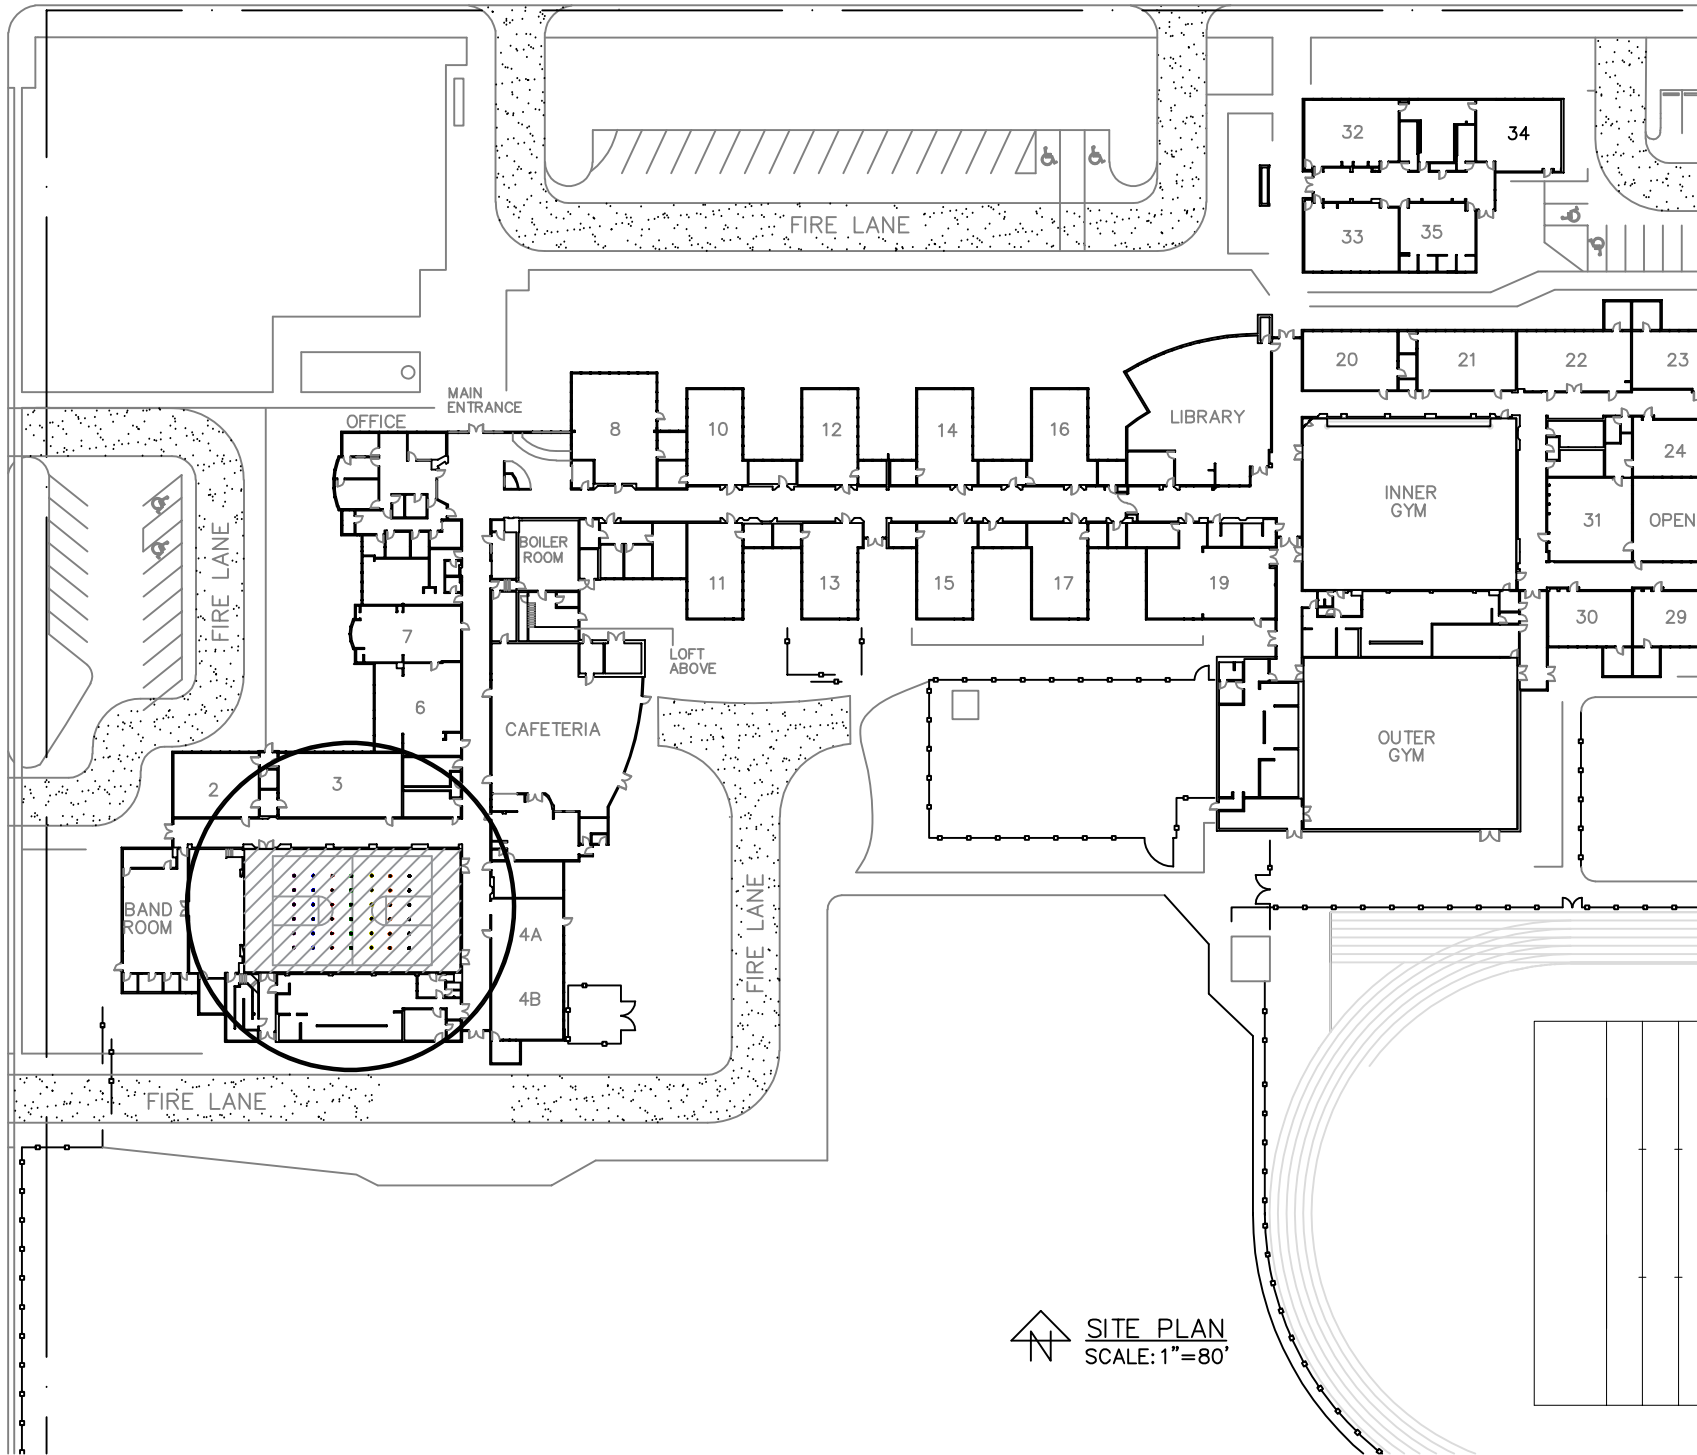

Facilities
Management
School District 4J
715 W. 4th Avenue
Eugene, OR 97402
(541) 790-7400

KELLY MIDDLE SCHOOL
850 HOWARD AVENUE
GYM FLOOR REFINISHING

DATE: 2/10/20

DRAWN: M. HEFFERNAN


SHEET

GYM

↑ SITE PLAN
SCALE: 1"=80'



Facilities
Management
School District 4J
715 W. 4th Avenue
Eugene, OR 97402
(541) 790-7400

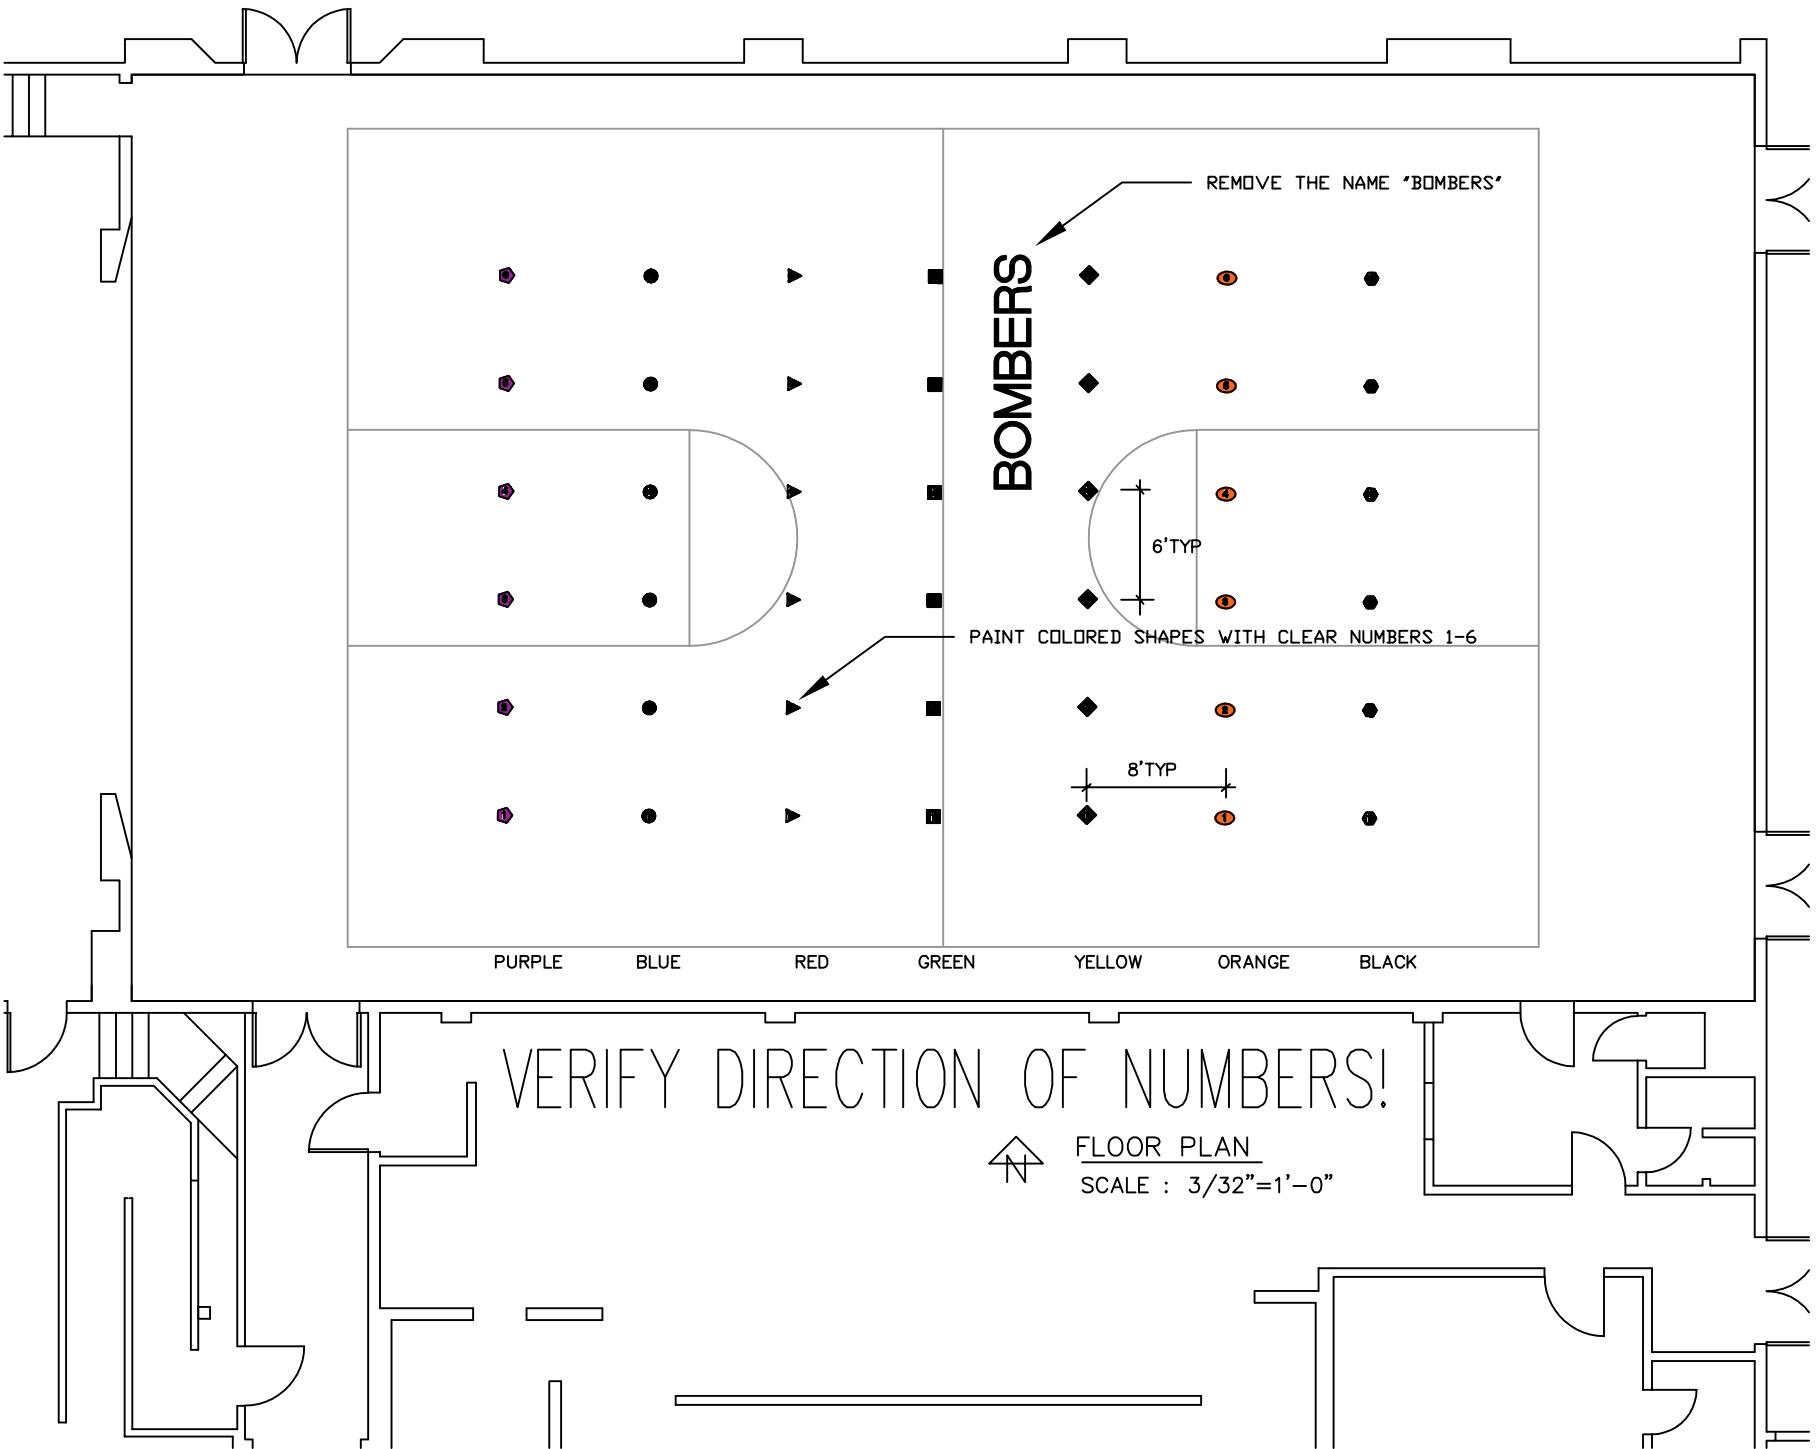

KELLY MIDDLE SCHOOL
SMALL GYM FLOOR PAINTING

VERIFY DIRECTION OF NUMBERS!



FLOOR PLAN
SCALE : 3/32"=1'-0"

DATE: 1/21/20

DRAWN: M. HEFFERNAN

GYM




Facilities
Management
School District 4J
715 W. 4th Avenue
Eugene, OR 97402
(541) 790-7400

2020 GYM FLOOR REFINISHING
HOME BASE COLORED SHAPES PAINTING


DATE: 1/24/20

DRAWN: M. HEFFERNAN


GYM

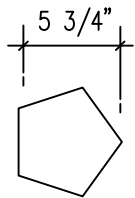


PURPLE
(PENTAGON)

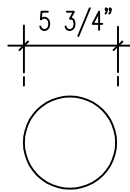


BLUE
(CIRCLE)

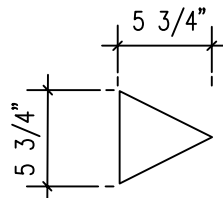


RED
(TRIANGLE)

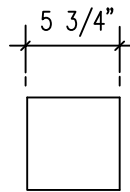


GREEN
(SQUARE)

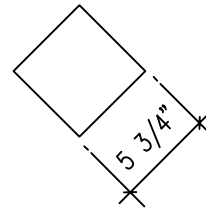

YELLOW
(DIAMOND)

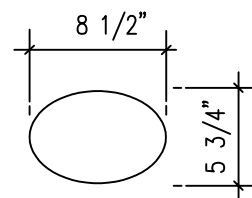

ORANGE
(OVAL)

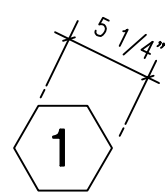

BLACK
(HEXAGON)

NOTE:

PROVIDE 3" TALL NUMBERS IN THE CENTER OF EACH COLORED SHAPE AS SHOWN.
(MATCH EXISTING PAINT COLORS AT EXISTING HOMEBASES.) PROVIDE CLEAR NUMBERS
(WOOD SHOWING)

QUOTATION FORM (Revised 2/7/20)

Proposal for: 2020 Gym Floor Refinishing Project
CIP No. 400.780.711

Submitted to: Facilities Management Office
Eugene School District No. 4J
715 West Fourth Avenue
Eugene, Oregon 97402

Due Date: Feb. 20, 2020
Time: 2 PM

From: _____
(Company Name)

The undersigned proposes to furnish all material, equipment, and labor required for the complete project, and to perform all work in strict accordance with the Contract Documents for the lump sum price indicated below.

BASE QUOTE: 2020 Gym Floor Refinishing Project: Refinish Gym floors at ATA, Chavez, Gilham, Holt, Kelly, Kennedy, Madison, & River Road.

BASE QUOTE: (Refinishing Only)

Quote Amount: _____ \$ _____
(Words) (Figures)

In addition to the base quote for all of just the refinishing, provide a breakdown of each school’s refinishing cost for accounting purposes.

The undersigned agrees, if awarded the Contract, to substantially complete all Base Quote work on or before the dates specified in Section 01 11 00.

The undersigned agrees, if awarded the Contract, to substantially complete all Alternate No. 1 work on or before the dates specified in Section 01 11 00.

ALTERNATE QUOTES:

Add Alternate No. 1 – LINE PAINTING: Provide colored painted lines for Four Square courts at the Gilham gym floor per the attached drawing.

Alternate No.1 Amount: _____ \$ _____
(Words) (Figures)

Add Alternate No. 2 – HOME BASE PAINTING: Provide different colored painted shapes (7 SHAPES / COLORS) with 3” tall clear letters at Kelly gym floor per the attached drawings.

Alternate No.2 Amount: _____ \$ _____
(Words) (Figures)

The undersigned agrees, if awarded the contract, to comply with the provisions of Oregon Revised Statutes 279C.800 through 279C.870 pertaining to the payment of prevailing rates of wage.

The undersigned agrees, if awarded the Contract, to execute and deliver to the Owner within ten (10) working days after receiving contract forms, an Agreement and a satisfactory Performance Bond and a Labor and Material Payment Bond, if required elsewhere in the solicitation, each in an amount equal to 100 percent (100%) of the Contract Sum.

QUOTATION FORM – SECTION 00 30 00

The undersigned has received addenda numbers _____ to _____ inclusive and has included their provisions in the above Quote amount.

By submitting this Quote, the Quoter certifies that the Quoter:

a) has available the appropriate financial, material, equipment, facility and personnel resources and expertise, or the ability to obtain the resources and expertise, necessary to meet all contractual responsibilities; b) has a satisfactory record of past performance; c) has a satisfactory record of integrity, and is not disqualified under ORS 279C.440; d) is qualified legally to contract with the Owner; and e) will promptly supply all necessary information in connection with any inquiry the Owner may make concerning the responsibility of the Quoter. Prior to award of a Contract, the Quoter shall submit appropriate documentation to allow the Owner to determine whether or not the Quoter is "responsible" according to the above criteria.

Contractor warrants that Contractor has a Qualifying Employee Drug-Testing program and will require each subcontractor providing labor for the project to do the same.

The undersigned has visited the site to become familiar with conditions under which the Work is to be performed and has correlated the Quoter's personal observations with the requirements of the proposed Contract Documents.

The undersigned certifies that the Quoter is a _____ Quoter under ORS. ("Resident" or "Non-resident", to be filled in by Quoter).

Names of Firm: _____

Street Address: _____
(City) (State) (Zip)

Telephone Number: _____ Fax Number: _____ E-Mail: _____

Signed By: _____ Printed Name: _____
(Signature of Authorized Official. If Firm is a partnership, one of the partners must sign quote).

Official Capacity: _____

If corporation, attest: _____ Date: _____
(Secretary of Corporation)

SEAL (If Corporation)

_____ Corporation
_____ Partnership
_____ Individual

NON-DISCRIMINATION REQUIREMENT

Contractor certifies that the Contractor has not discriminated against minorities, women or emerging small business enterprises in obtaining any required subcontracts.

The Contractor agrees not to discriminate against any client, employee or applicant for employment or for services, because of race, color, religion, sex, national origin, physical or mental handicap, sexual orientation or age unless based upon bona fide occupational qualifications, and that they are otherwise in compliance with all federal, state and local laws prohibiting discrimination, with regard to, but not limited to, the following: Employment upgrading, demotion or transfer; Recruitment or recruitment advertising; Layoffs or termination; Rates of pay or other forms of compensation; Selection for training; Rendition of services. It is further understood that any vendor who is in violation of this clause shall be barred forthwith from receiving awards of any purchase order from the School District, unless a satisfactory showing is made that discriminatory practices have terminated and that a recurrence of such acts is unlikely.

BY _____

(Company or Firm Officer)

(Type or Print Name)

NON-COLLUSION AFFIDAVIT

STATE OF _____

County of _____

I state that I am _____ of _____ and that: (Title) (Name of Firm)

I am authorized to make this affidavit on behalf of my firm, and its owners, directors, and officers. I am the person responsible in my firm for the price(s) and the amount of this Quote.

I state that:

(1) The price(s) and amount of this Quote have been arrived at independently and without consultation, communication or agreement with any other contractor, Quoter or potential Quoter, except as disclosed on the attached appendix.

(2) That neither the price(s) nor the amount of this Quote, and neither the approximate price(s) nor approximate amount of this Quote, have been disclosed to any other firm or person who is a Quoter or potential Quoter, and they will not be disclosed before Quote opening.

(3) No attempt has been made or will be made to induce any firm or person to refrain from Quoting on this contract, or to submit a Quote higher than this Quote, or to submit any intentionally high or noncompetitive Quote or other form of complementary Quote.

(4) The Quote of my firm is made in good faith and not pursuant to any agreement or discussion with, or inducement from, any firm or person to submit a complementary or noncompetitive Quote.

(5) _____, its affiliates, subsidiaries, officers, (Name of my Firm) directors and employees are not currently under investigation by any governmental agency and have not in the last four years been convicted of or found liable for any act prohibited by State or Federal law in any jurisdiction, involving conspiracy or collusion with respect to Quoting on any public contract, except as described on the attached appendix.

I state that _____ understands and acknowledges that the (Name of my Firm) above representations are material and important, and will be relied on by School District No. 4J in awarding the contract(s) for which this Quote is submitted. I understand and my firm understands that any misstatement in this affidavit is and shall be treated as fraudulent concealment from School District No. 4J of the true facts relating to the submission of Quotes for this contract.

(Authorized Signature)

Sworn to and subscribed before me this _____ day of _____, 2020

(Notary Public for Oregon)

My Commission Expires: _____

EXPERIENCE SUMMARY

Pursuant to this Quote Proposal and Qualification of Quoters, the following is a record the Quoter’s experience in construction of a similar type and magnitude and character to that contemplated under this contract.

Included in this section should be a list of references for three (3) similar projects in terms of scope of work, value of work and time constraints completed in the last (5) years. The Quote must demonstrate that he/she has experience with this type of project and can manage the project effectively.

If necessary, additional pages can be attached to this page.

Project Title: _____ Client: _____

Date: _____ Project Value: _____ Contact: _____ Phone: _____

Project Description: _____

Project Title: _____ Client: _____

Date: _____ Project Value: _____ Contact: _____ Phone: _____

Project Description: _____

Project Title: _____ Client: _____

Date: _____ Project Value: _____ Contact: _____ Phone: _____

Project Description: _____

END OF QUOTE FORM

Pre Bid Meeting				
Project: Multi-site Gym Floor Refinishing 2020				CIP # 400 780 711
Date: Feb. 6, 2020 2pm (Non-mandatory)				
PLEASE PRINT THIS INFORMATION				
Name	Company Name	E-Mail	Address	Phone
Joe Bean	Landsgreen Floors	Hardwood@Floor da,	Comcast Biz. Net	343-7580