

FULLER MIDDLE SCHOOL FEASIBILITY STUDY

Community Presentation
Fuller School

April 6, 2019

Agenda

1. Introduction
2. Project Design
3. Construction Logistics
4. Timeline
5. Questions

SCHOOL BUILDING COMMITTEE MEMBERS

Dr. Yvonne Spicer

David Miles

Dr. Edward Gotgart

Thatcher Kezer, III

Adam Freudberg

Dr. Robert Tremblay

Charlie Sisitsky

Richard Finlay

Noval Alexander

Scott Wadland

Mary Ellen Kelley

Jennifer Pratt

Heather Connolly

Matt Torti

Anne Ludes

Mayor

Co-Chair, Resident with Finance Experience

Co-Chair

Chief Operating Officer

School Committee Chair

Superintendent of Schools

City Council Member

School Committee Member and Convenor

School Committee Member

School Committee Member

Chief Financial Officer

Chief Procurement Officer

Former School Committee Chair

Director of Buildings and Grounds, FPS

Director of Secondary Education

SCHOOL BUILDING COMMITTEE MEMBERS

Jose Duarte	Principal, Fuller Middle School
Patrick Johnson	Principal, Walsh Middle School
Michael Tusino	Building Commissioner
Richard Weader II	Member
Michael Grilli	Member
Dr. Jennifer Krusinger Martin	Member
Donald C. Taggart III	Member
David Panich	Member
Thomas Barbieri	Member

SITE PLAN



SITE PLAN

AERIAL VIEW




INTERIOR



CAFETERIA /
LEARNING COMMONS

Existing Site

Fuller, Farley, and McCarthy Existing Parking Counts

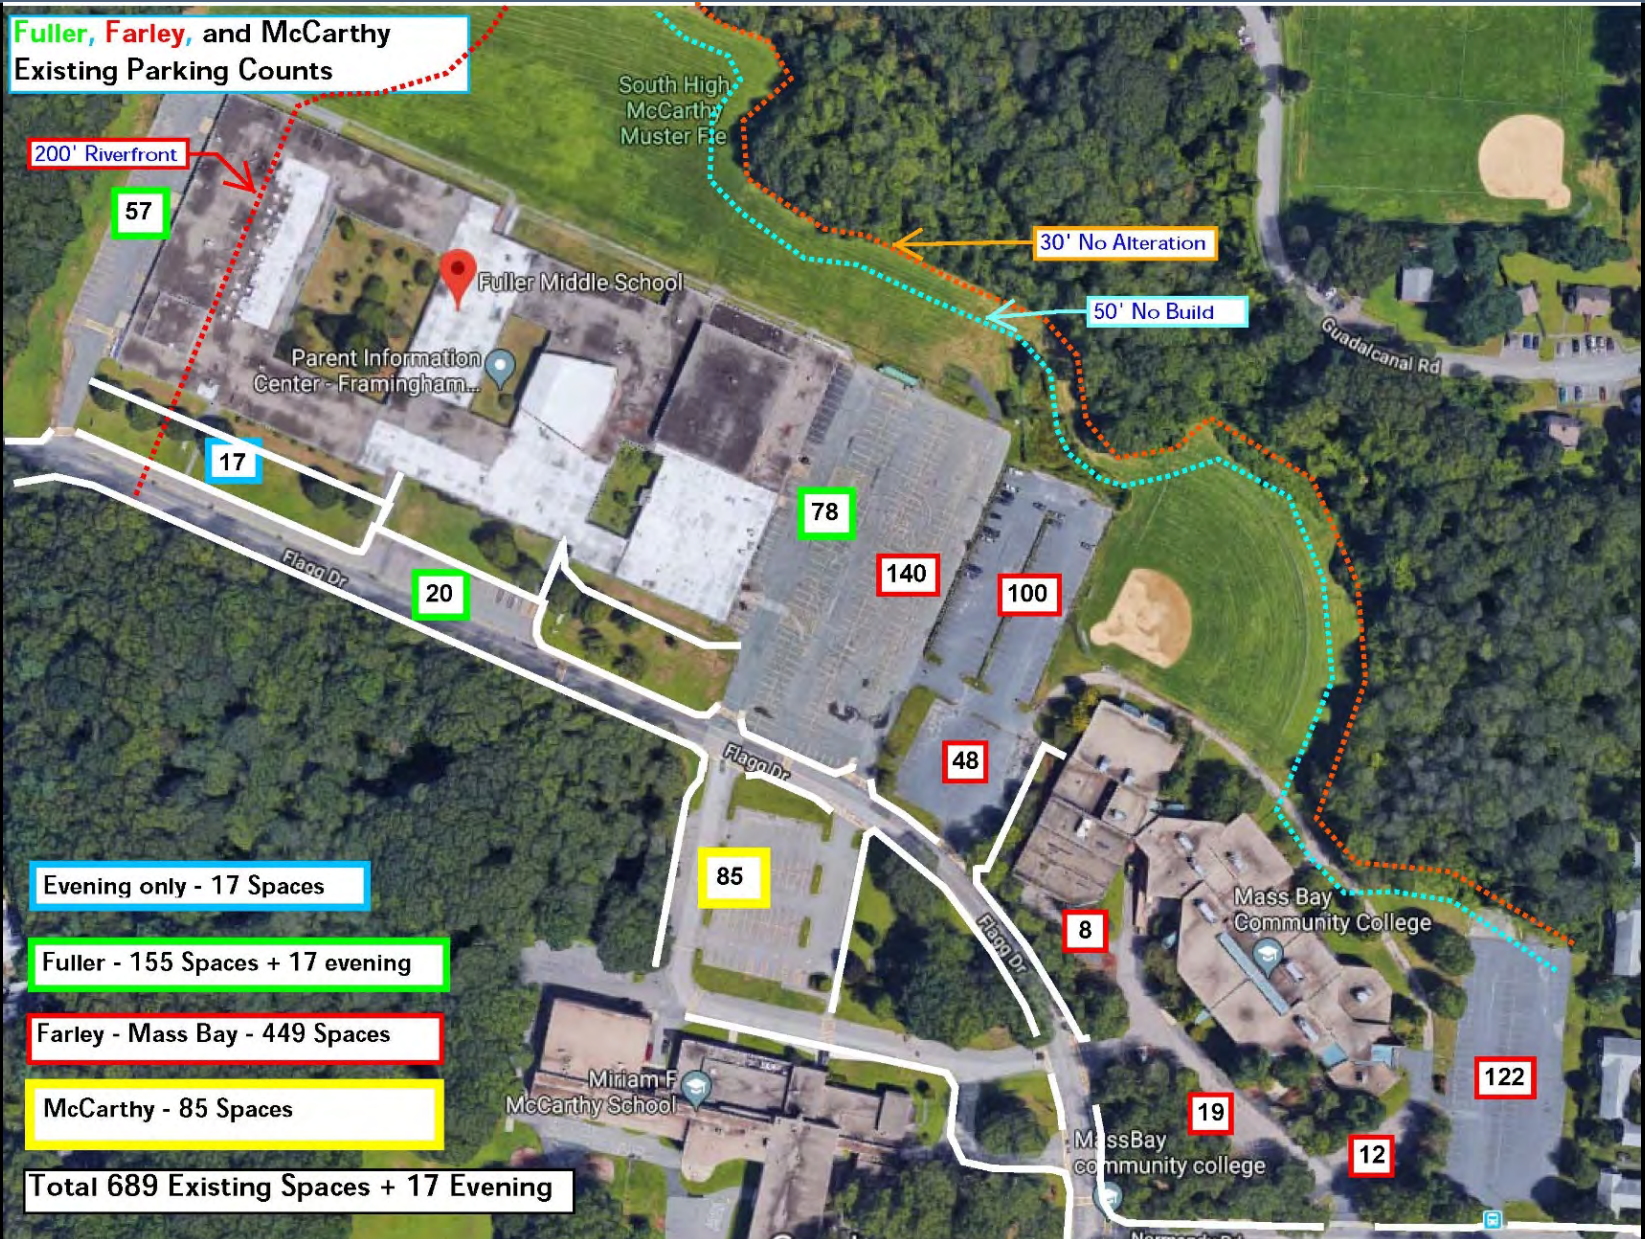

Evening only - 17 Spaces


Fuller - 155 Spaces + 17 evening

Farley - Mass Bay - 449 Spaces


McCarthy - 85 Spaces

Total 689 Existing Spaces + 17 Evening


Phase 1 Overall Site

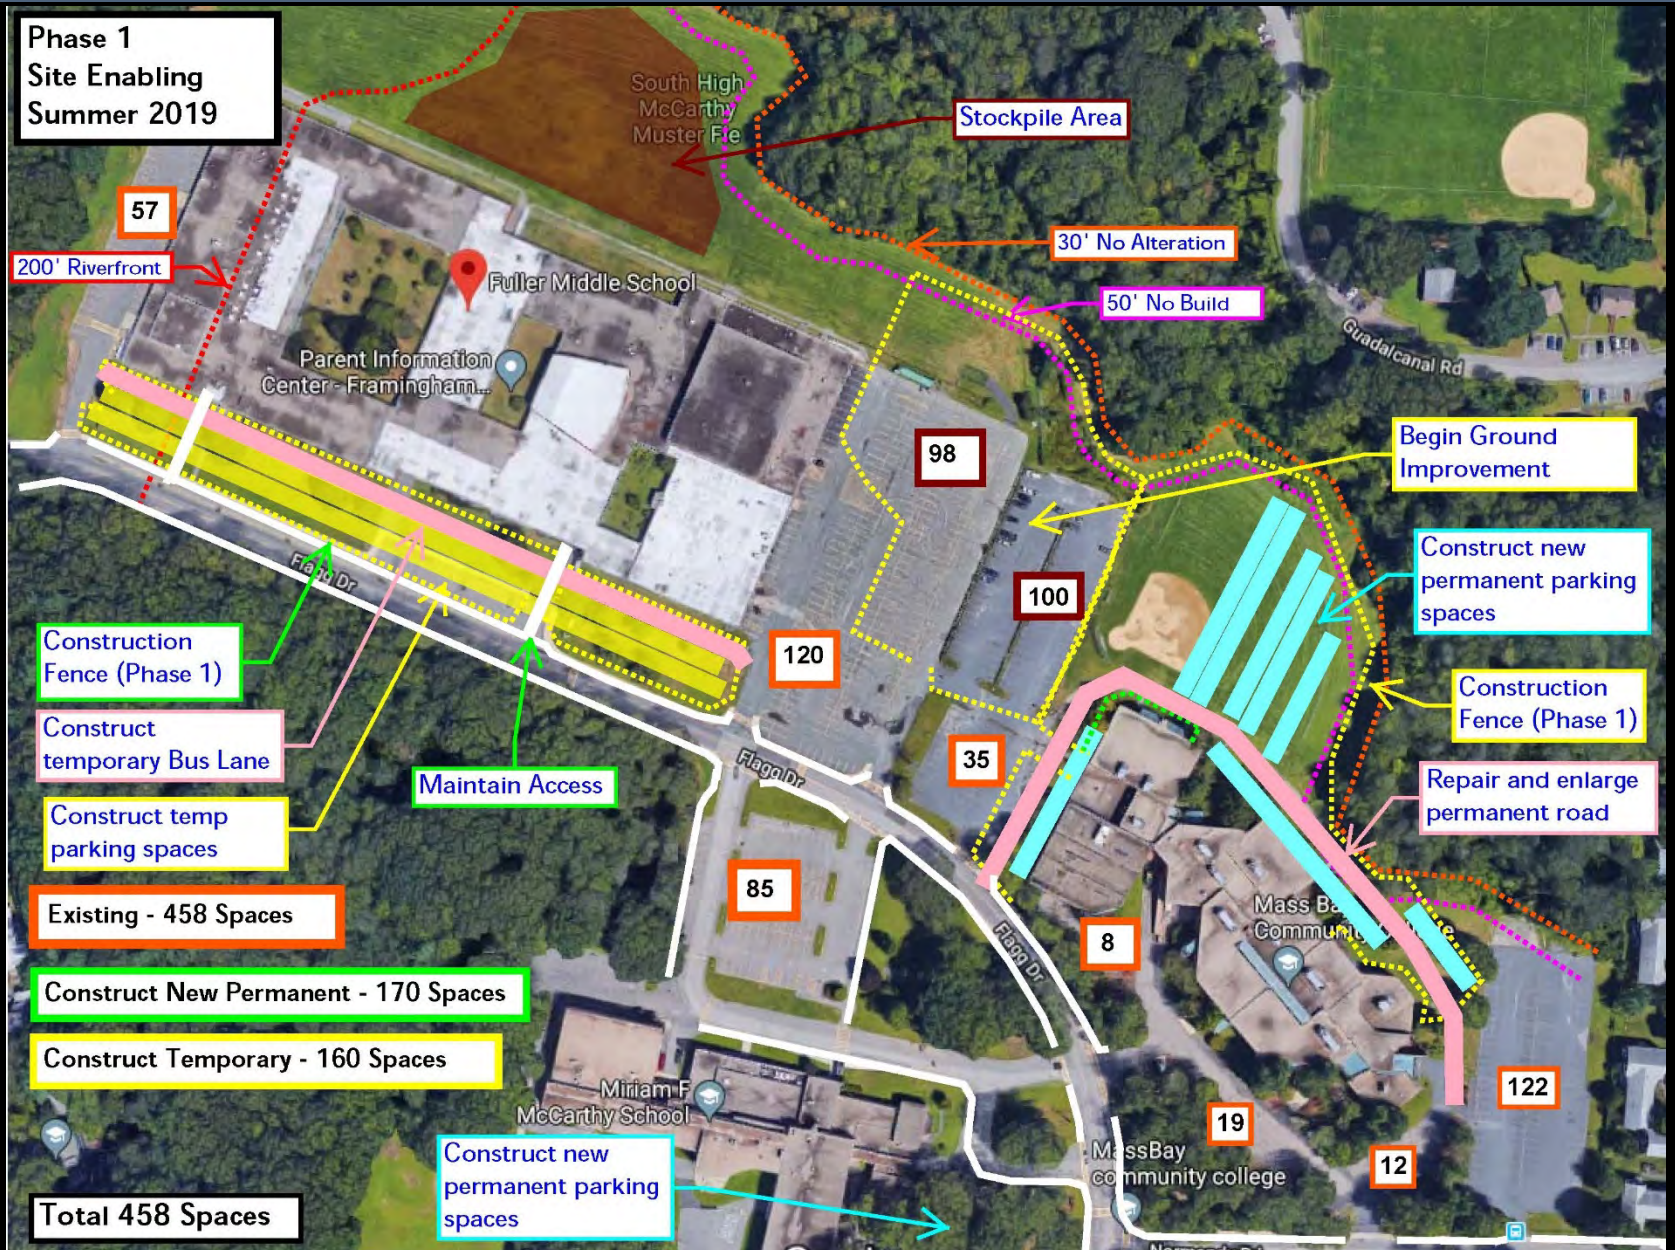


Phase 2 Site Plan

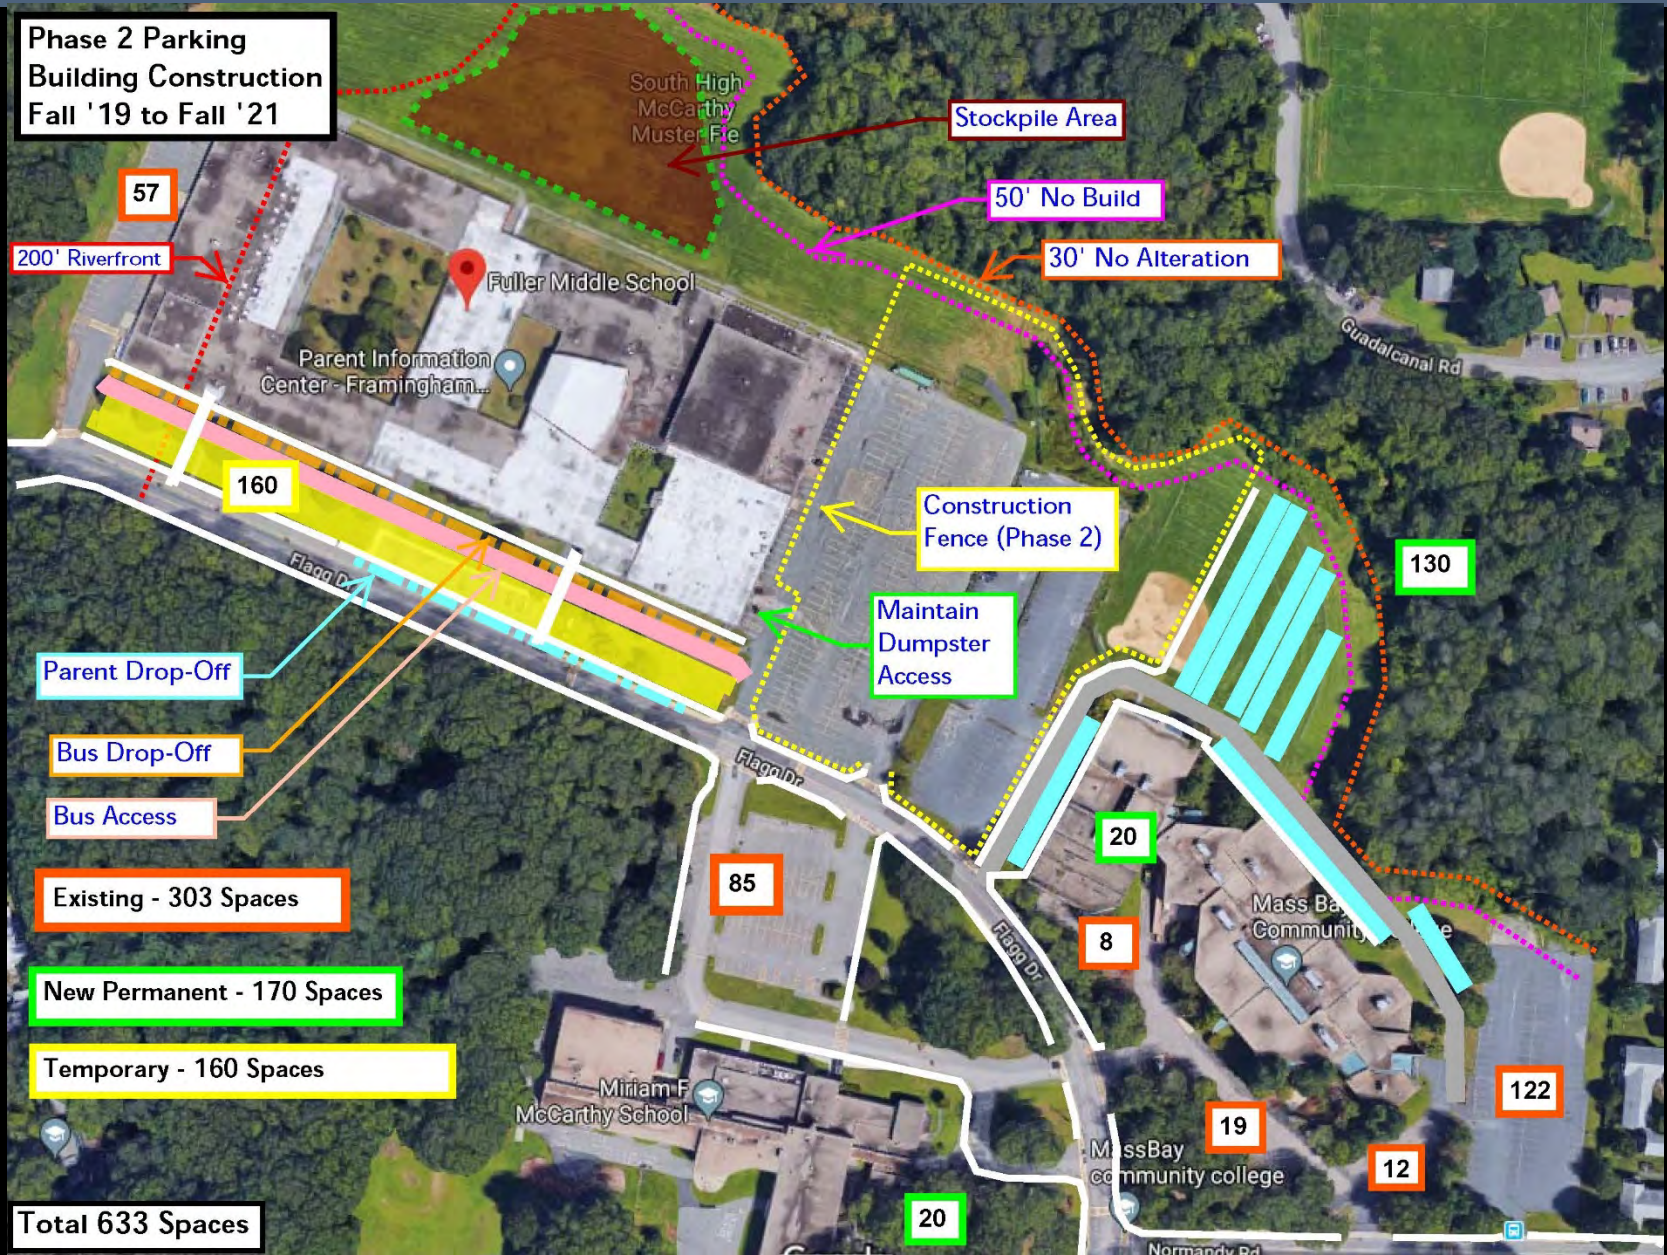


Phase 3 Site Plan

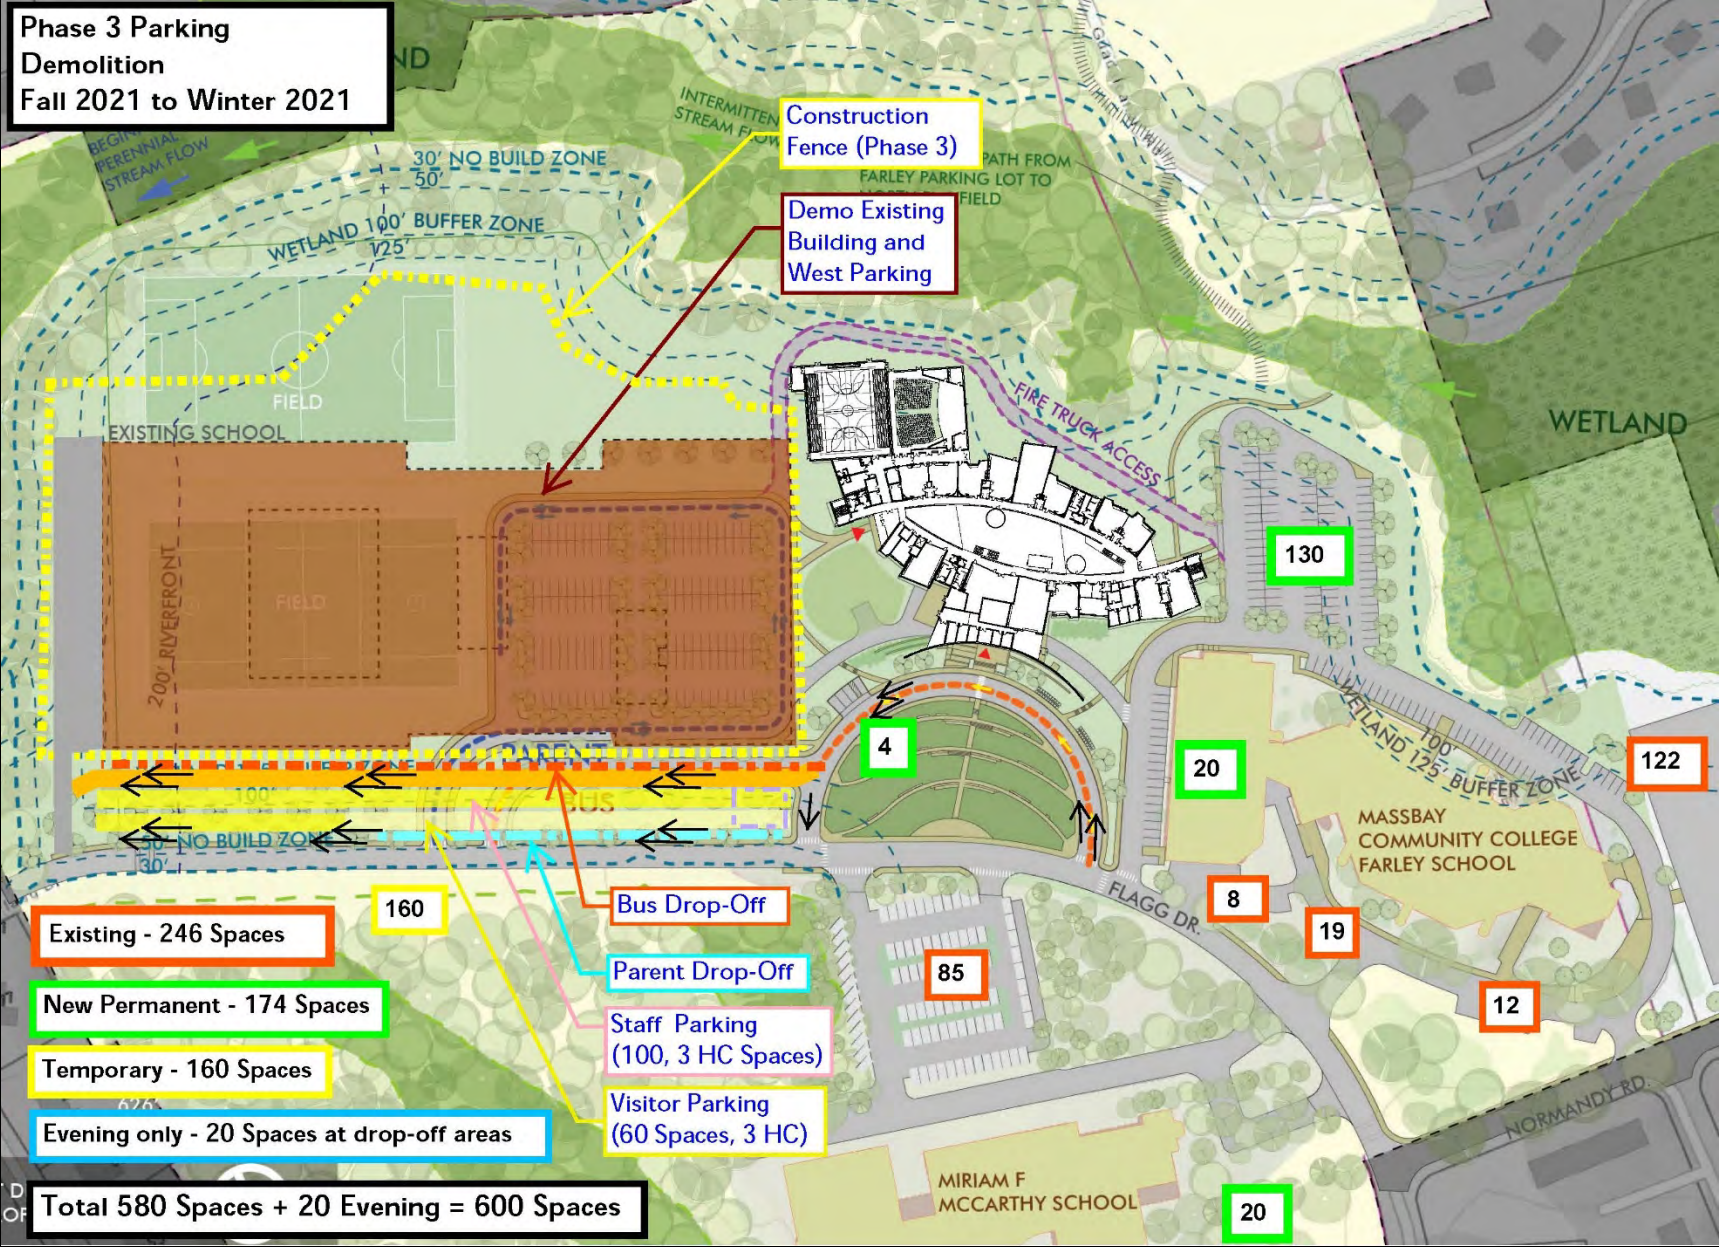

Post Construction Site Plan

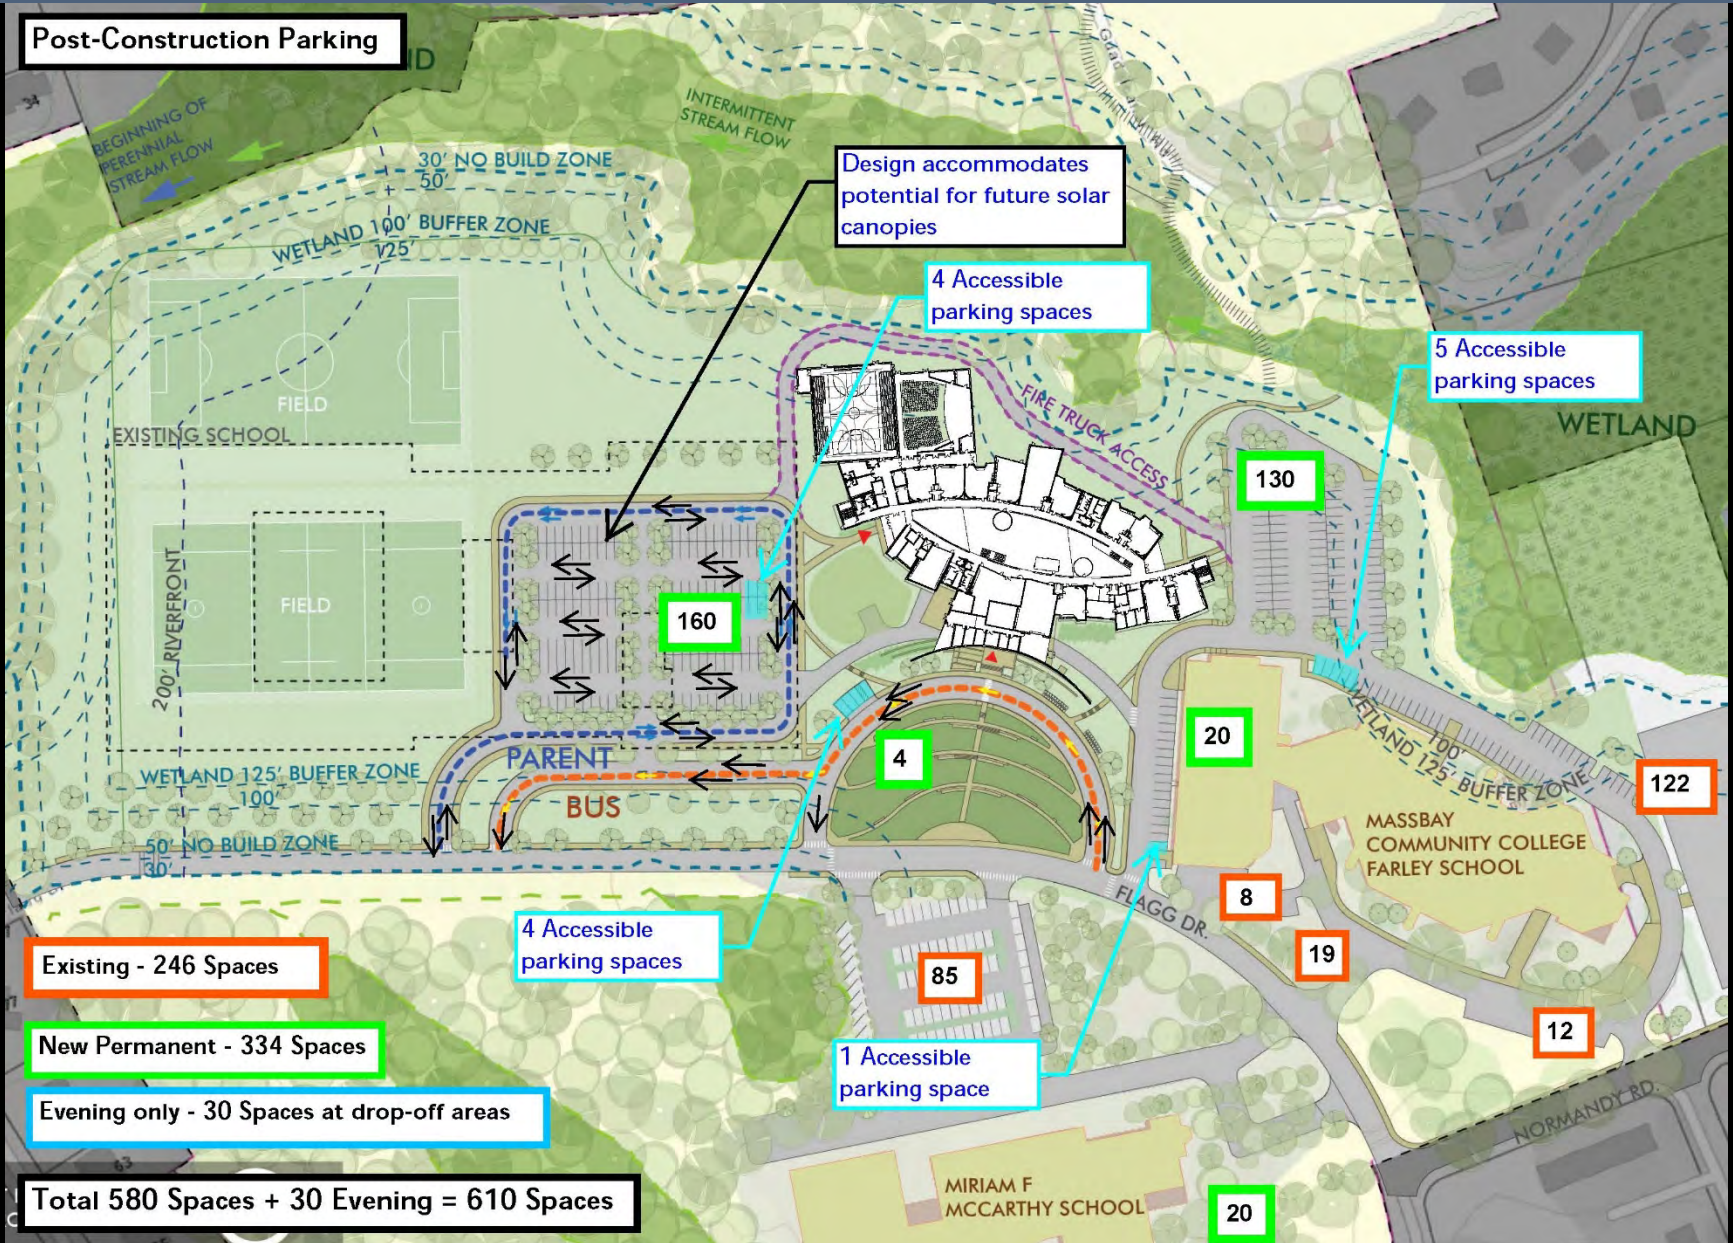


McCarthy Additional Parking

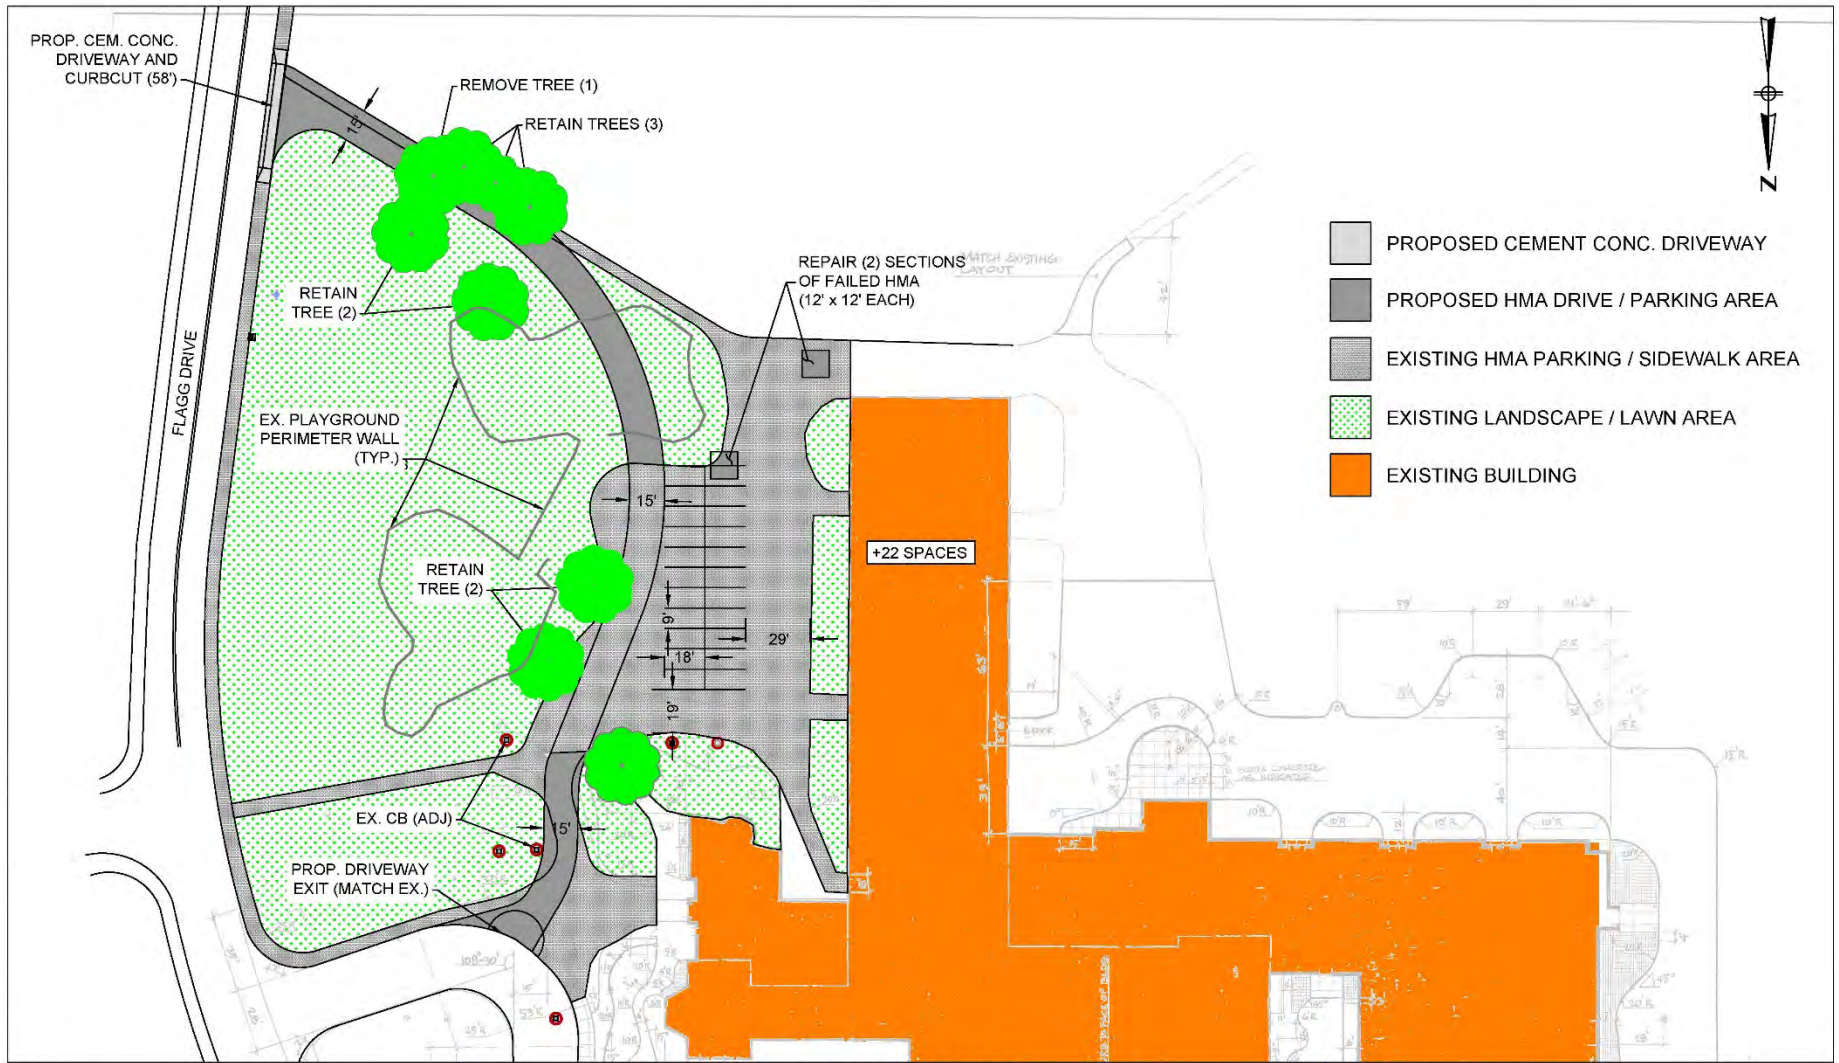

McCarthy School
PROPOSED ACCESS DRIVEWAY AND PARKING AREA
 FRAMINGHAM, MA


Figure No. 1
SKC-1
 APRIL 1, 2019
 SCALE: 1" = 50'

Construction Trucking Route

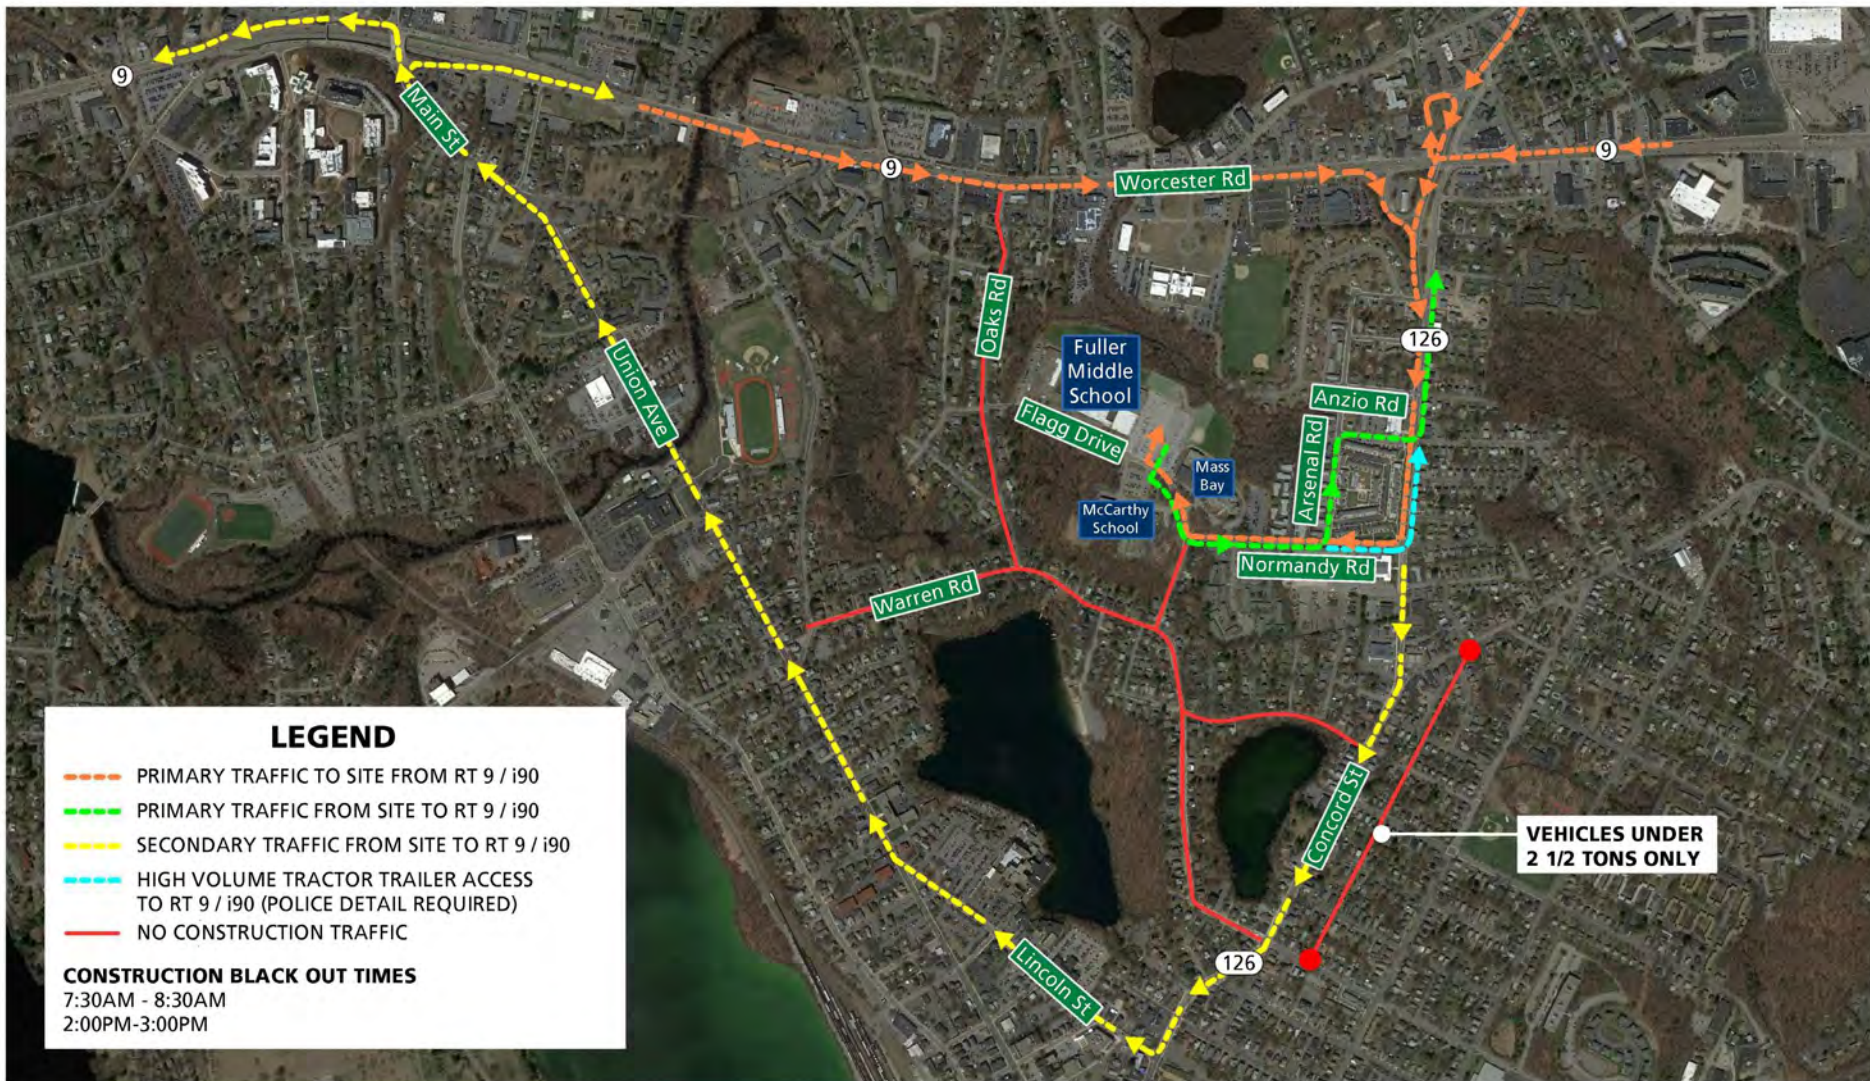

CONSTRUCTION TRUCKING ROUTE
Fuller Middle School

Construction Trucking Route

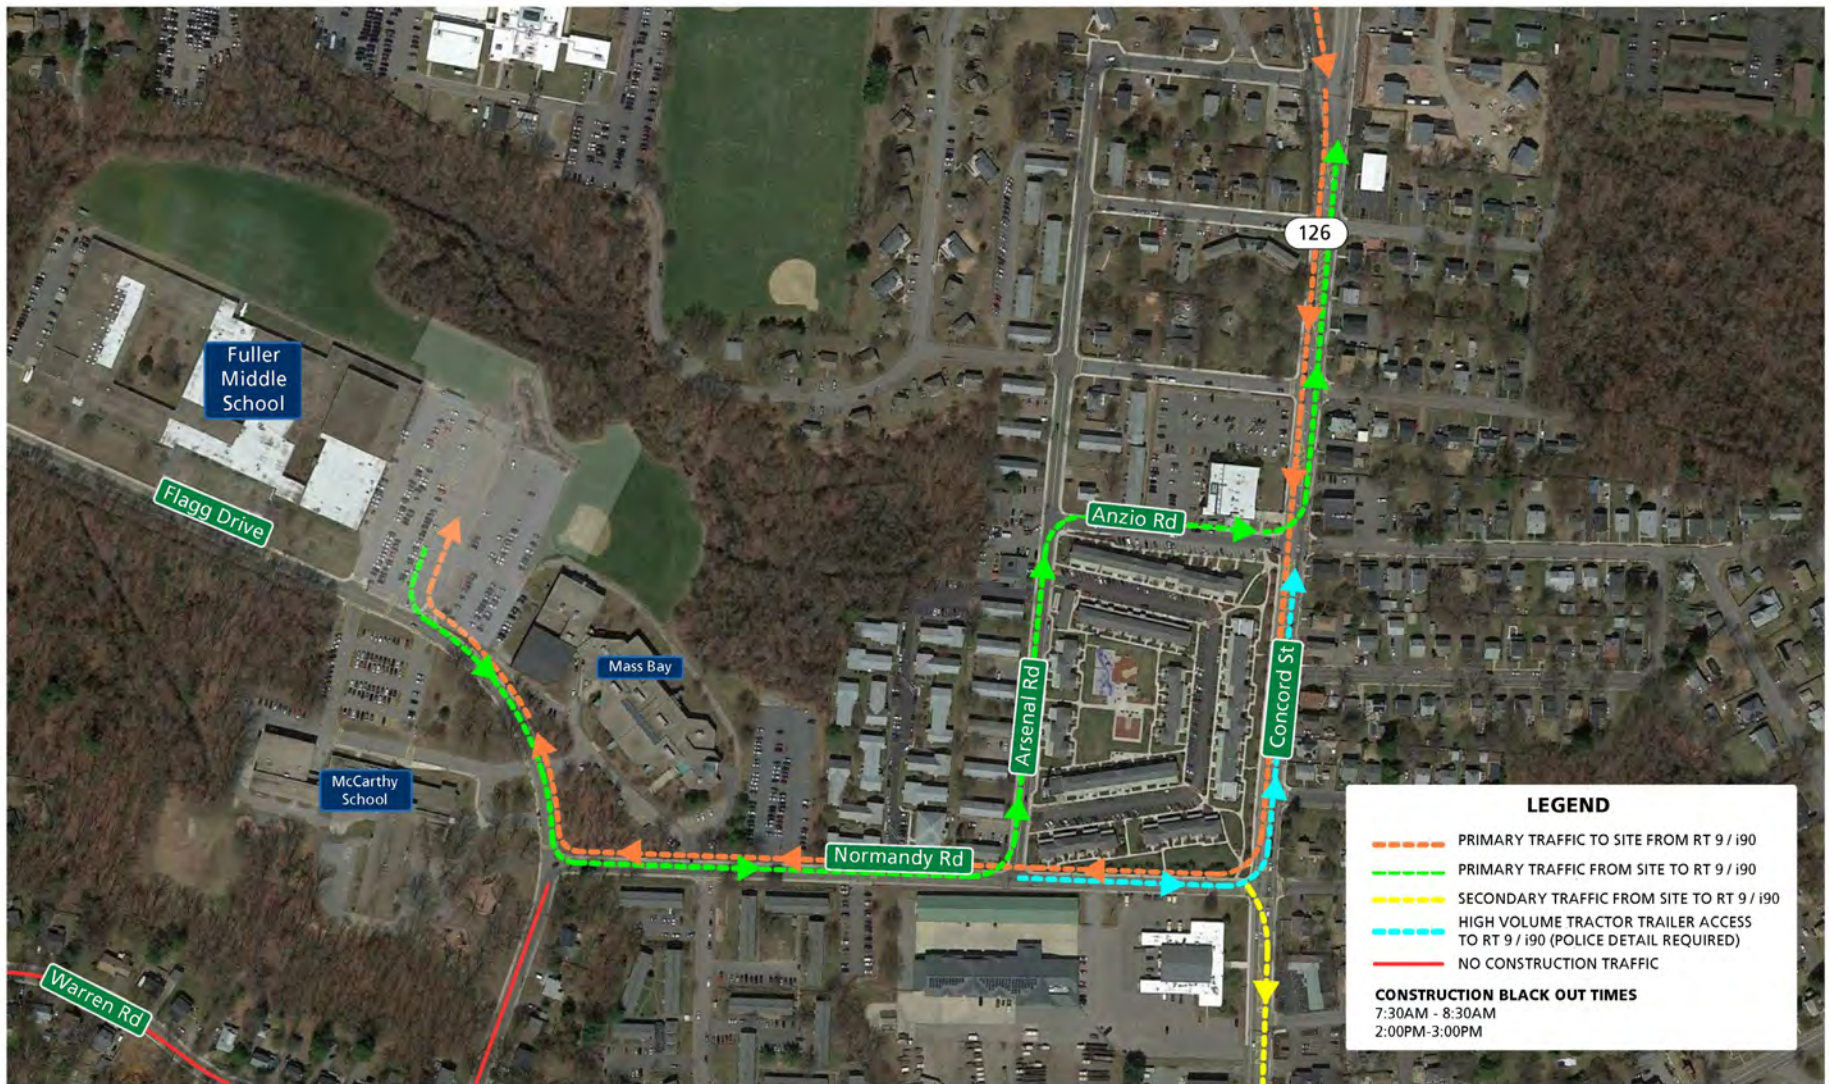

CONSTRUCTION TRUCKING ROUTE ENLARGED
Fuller Middle School

PROJECT TIMELINE

December 2018 – Detailed Design
Commenced

Summer 2019 – Construction Commences

Summer 2021 – New Building is Completed

December 2021 – Demolition and Sitework
Completed

Questions?