



ORIGINAL DESIGN FOR ADDITION



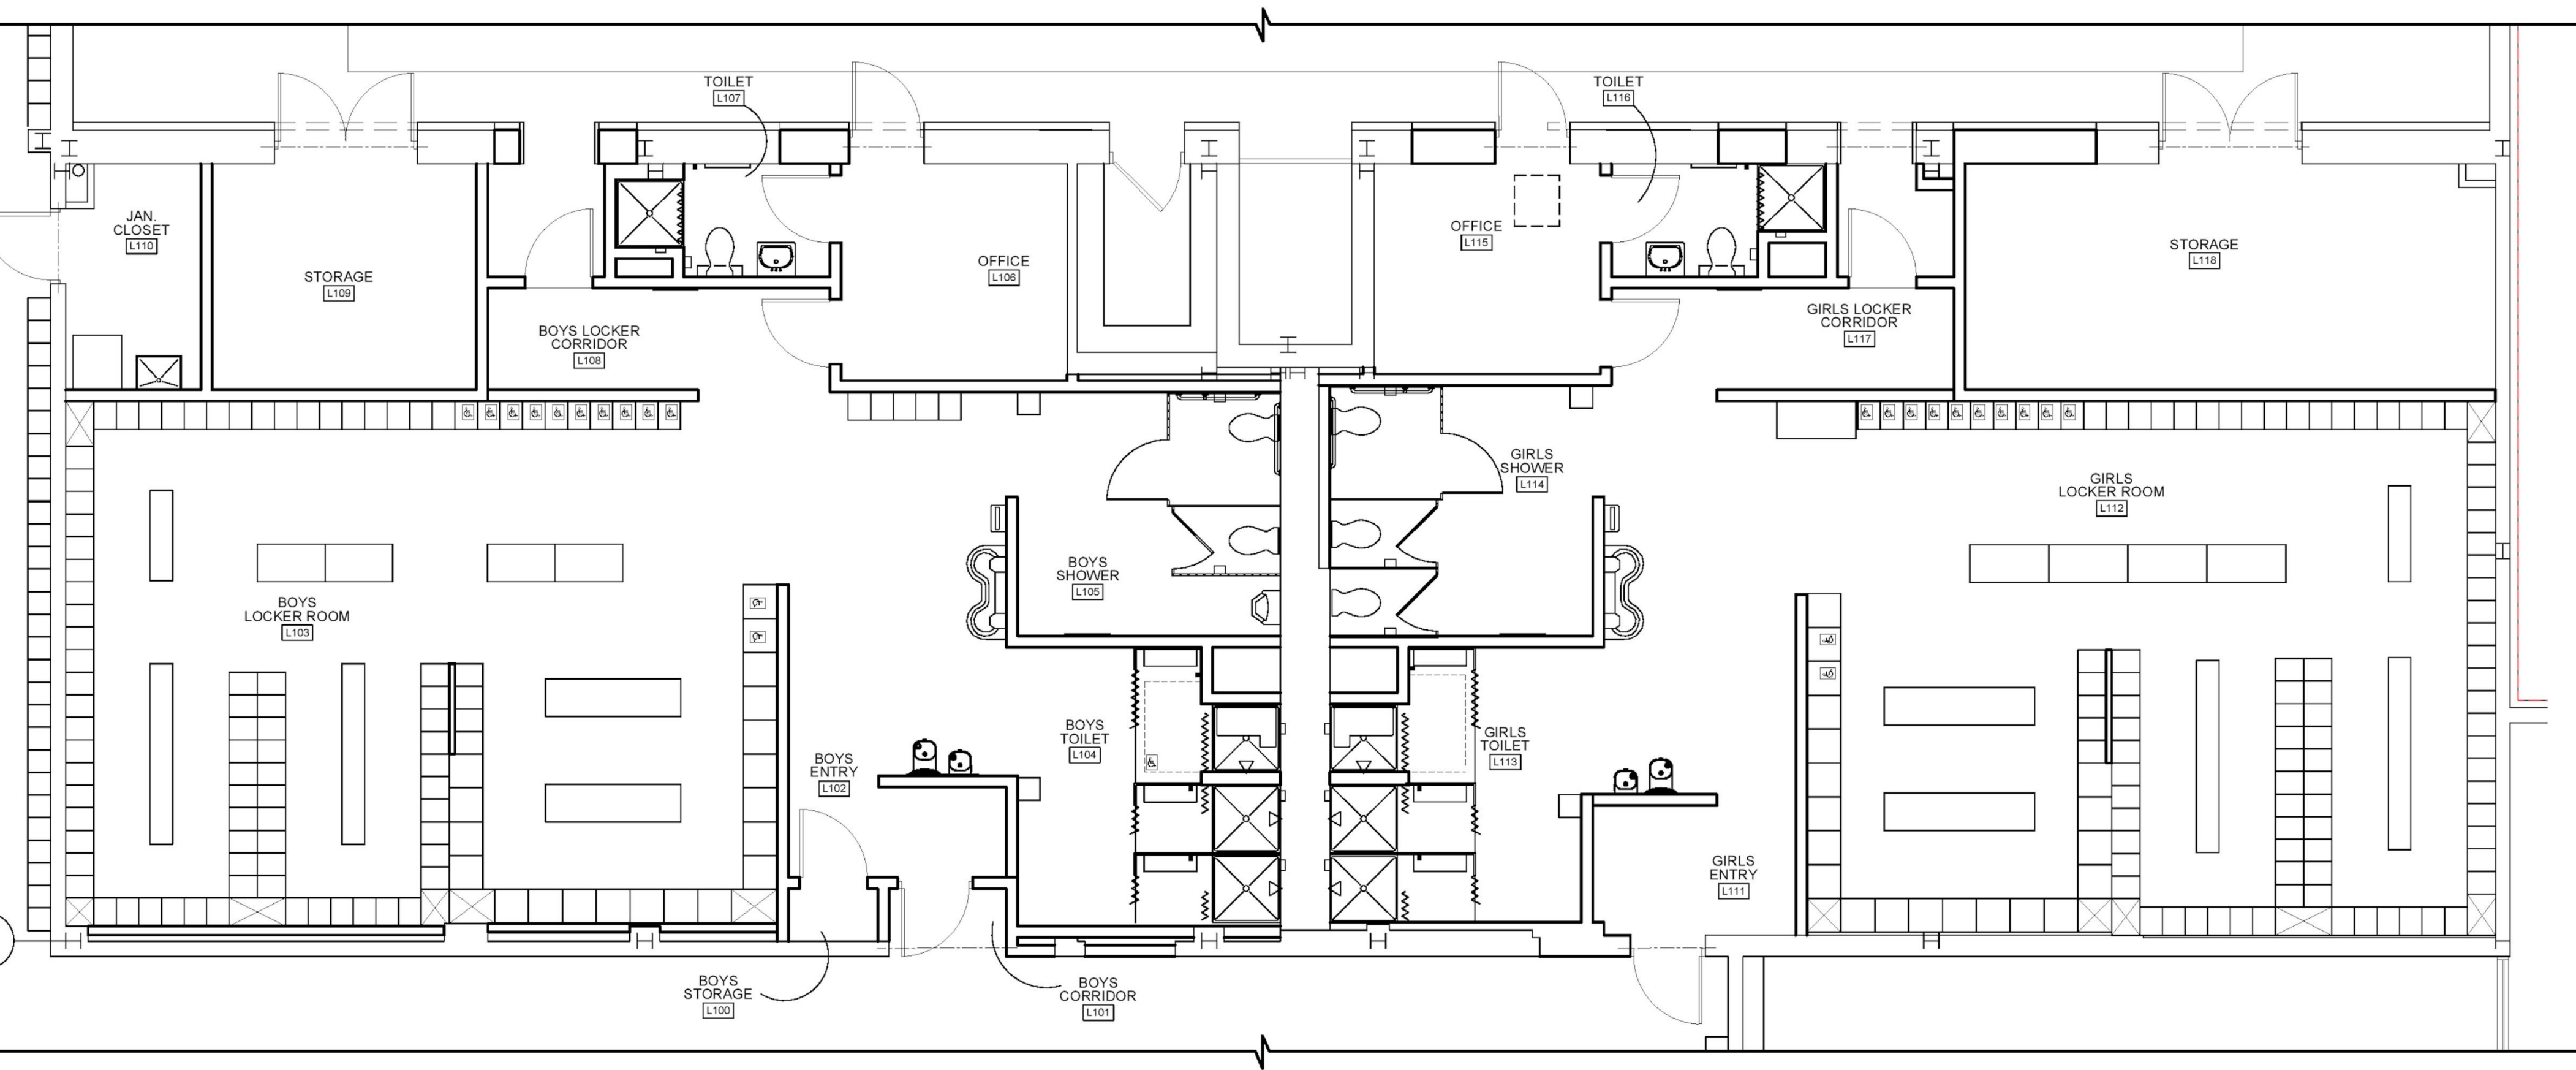


ORIGINAL DESIGN FOR LOCKER ROOMS

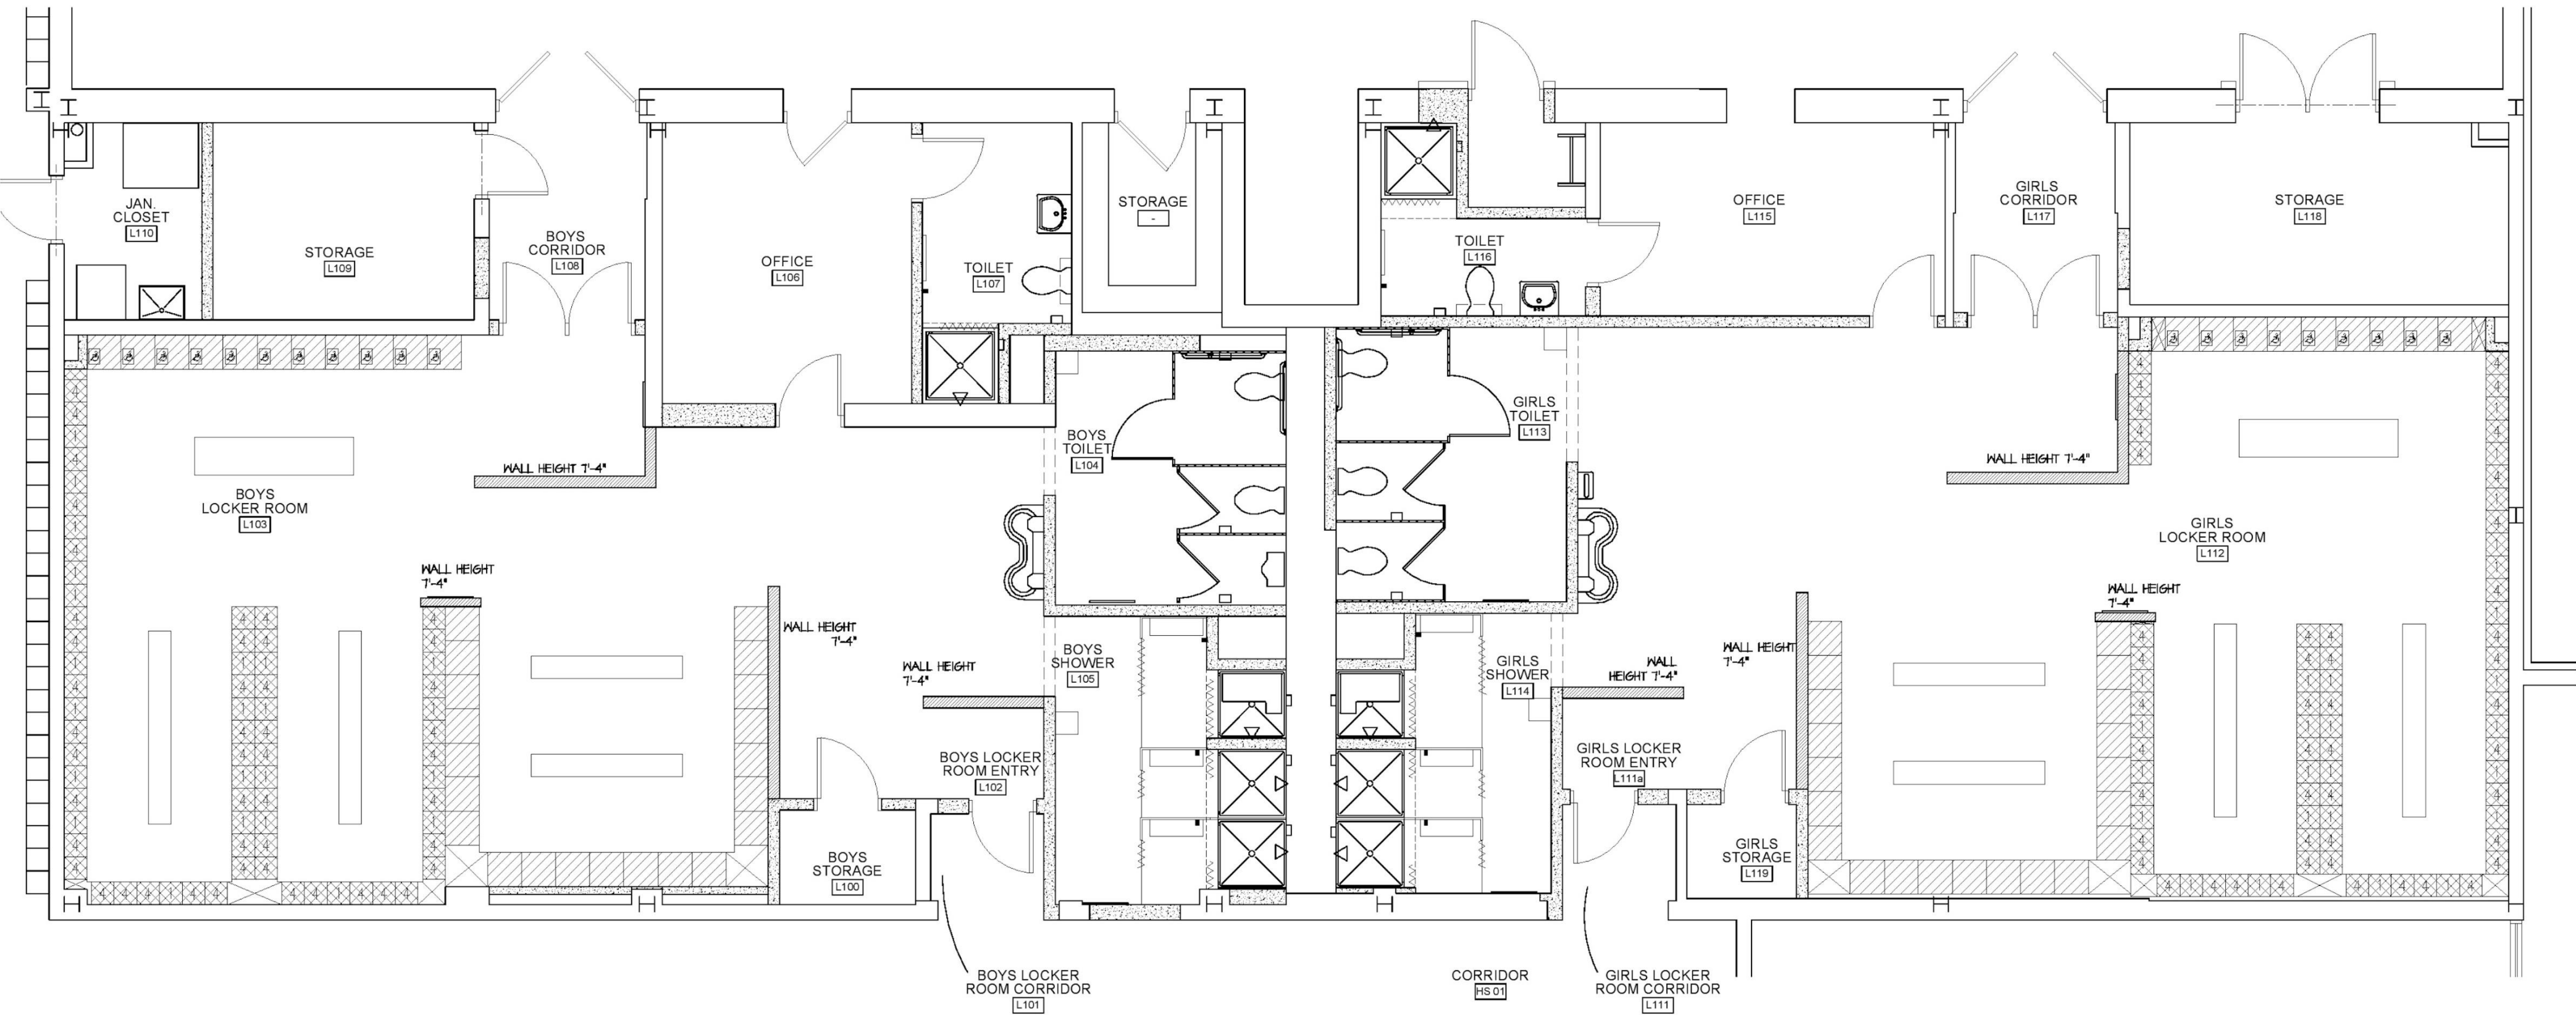


1 LOCKER ROOM RECONSTRUCTION PLAN  
 SCALE: 1/4" = 1'-0"

REVISED DESIGN FOR LOCKER ROOMS

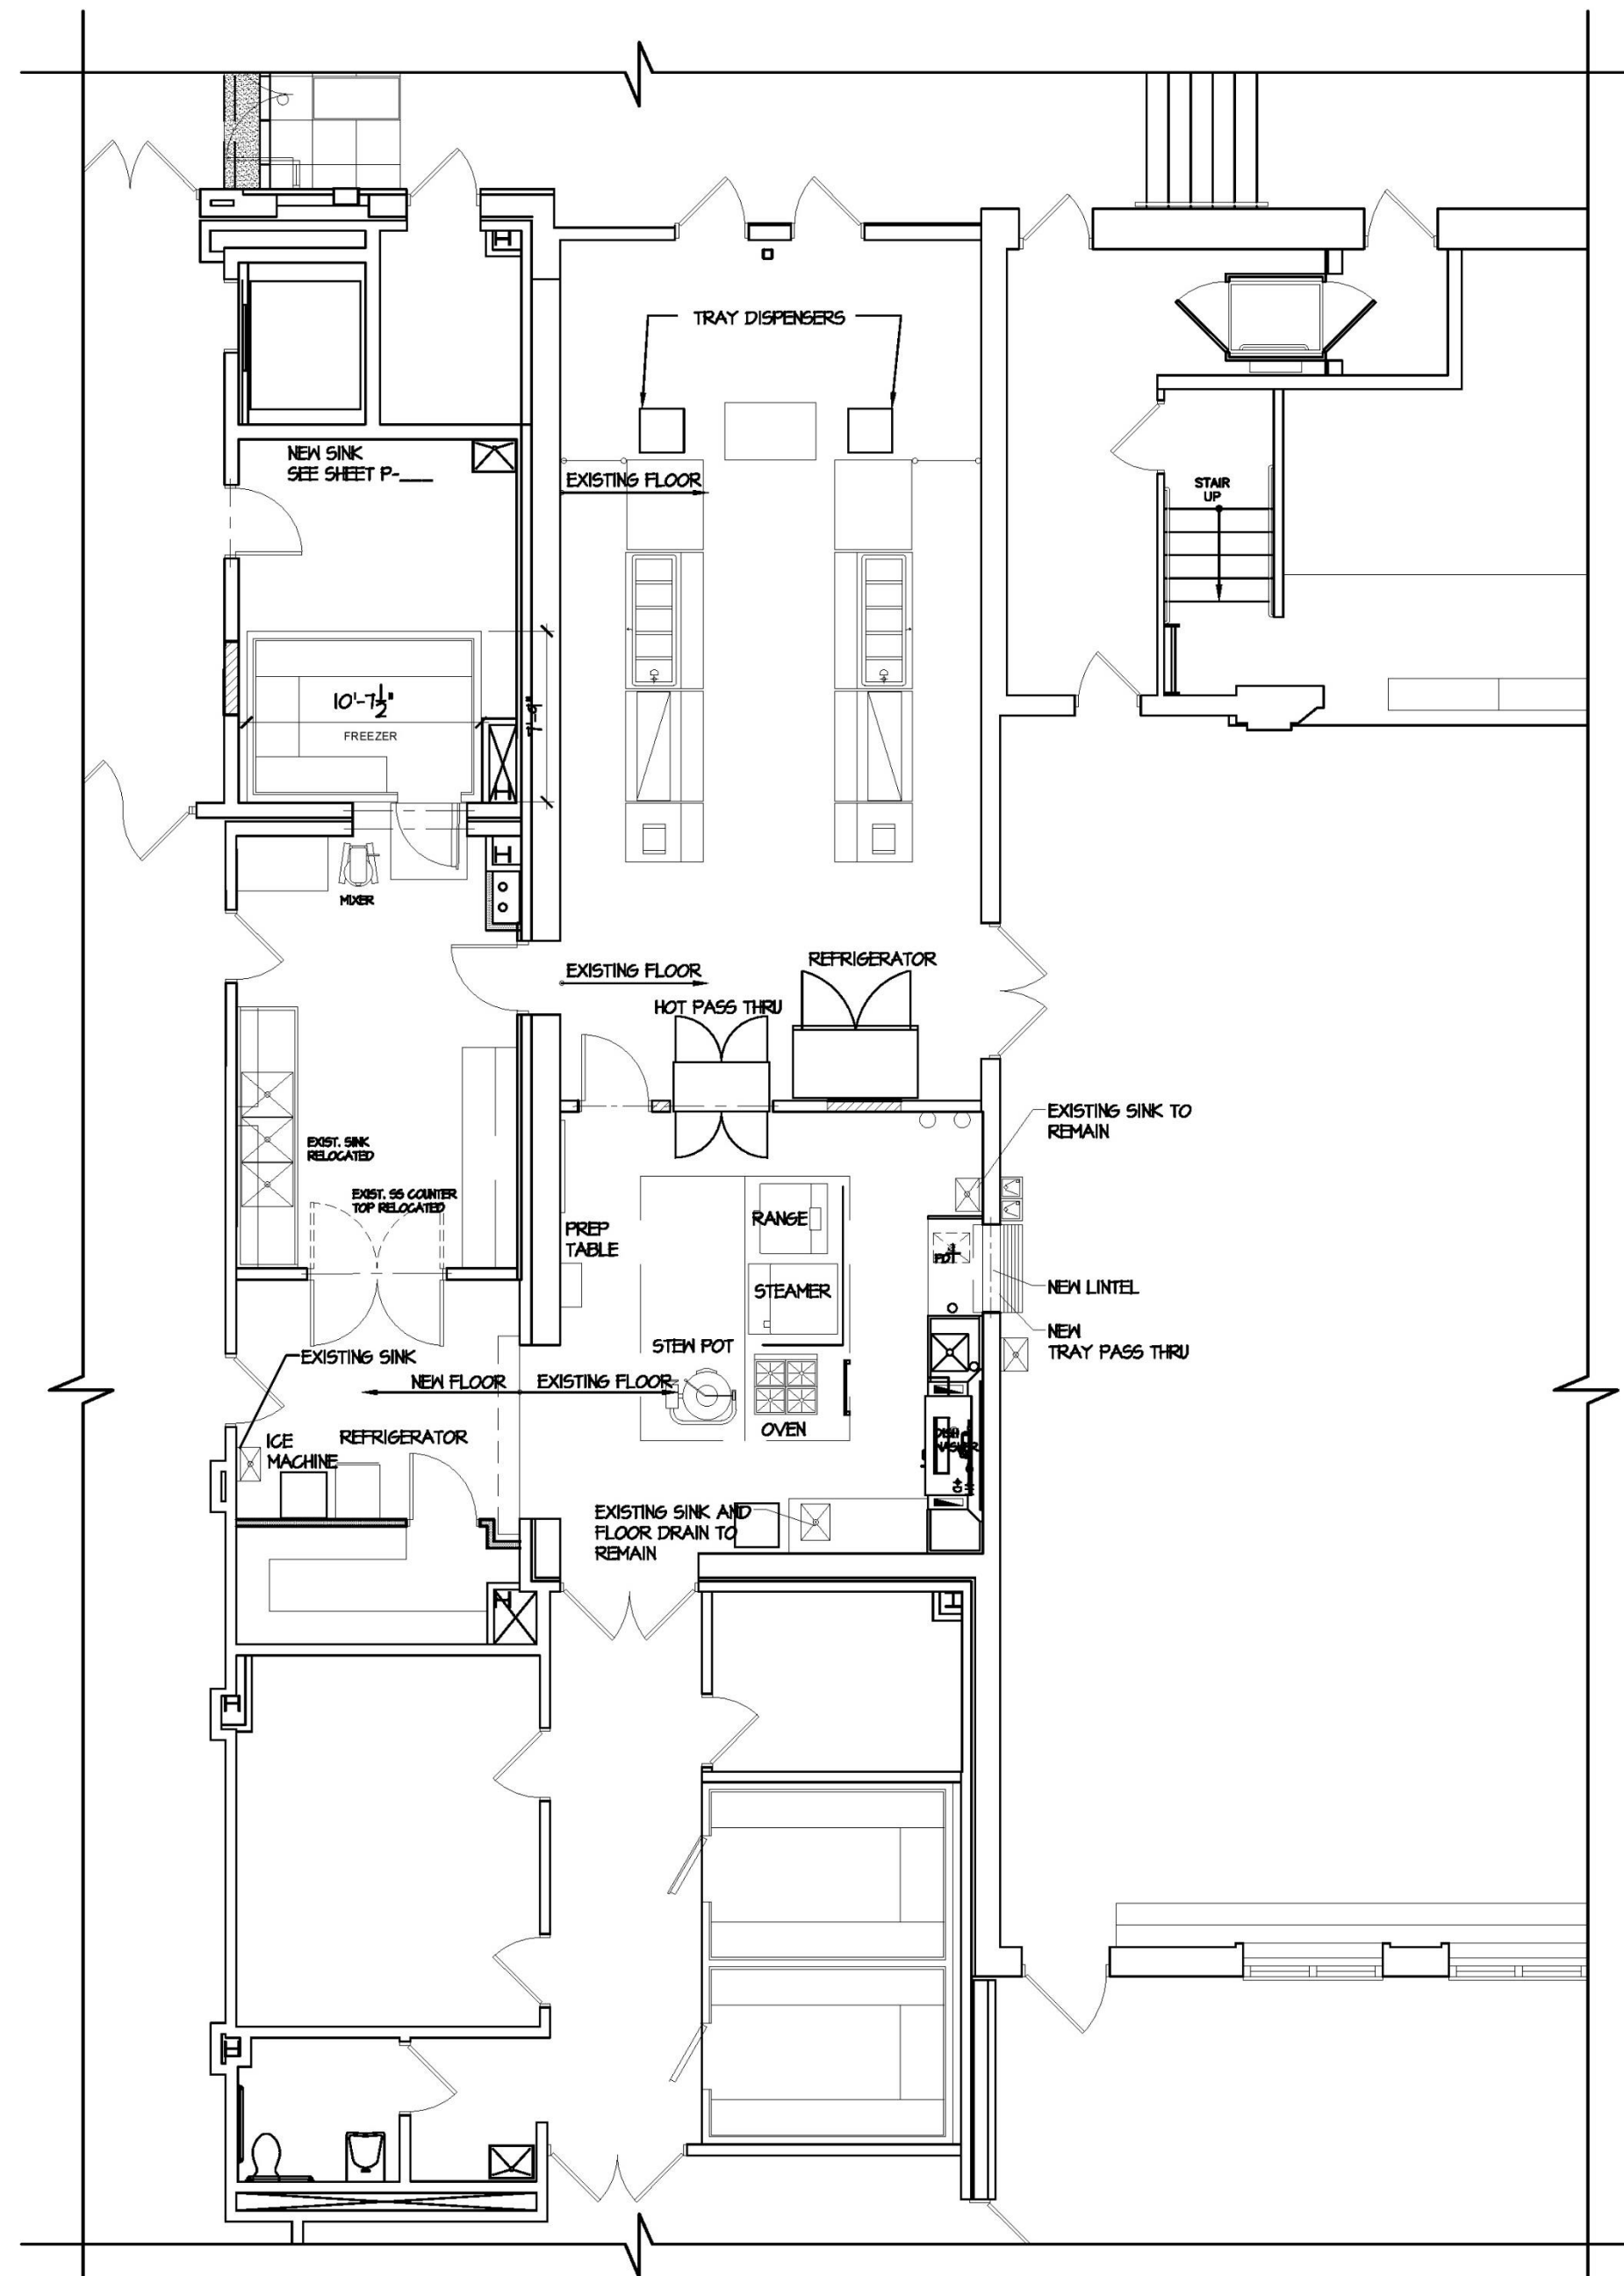

1 NEW KITCHEN PLAN  
NOT TO SCALE

ORIGINAL DESIGN FOR KITCHEN

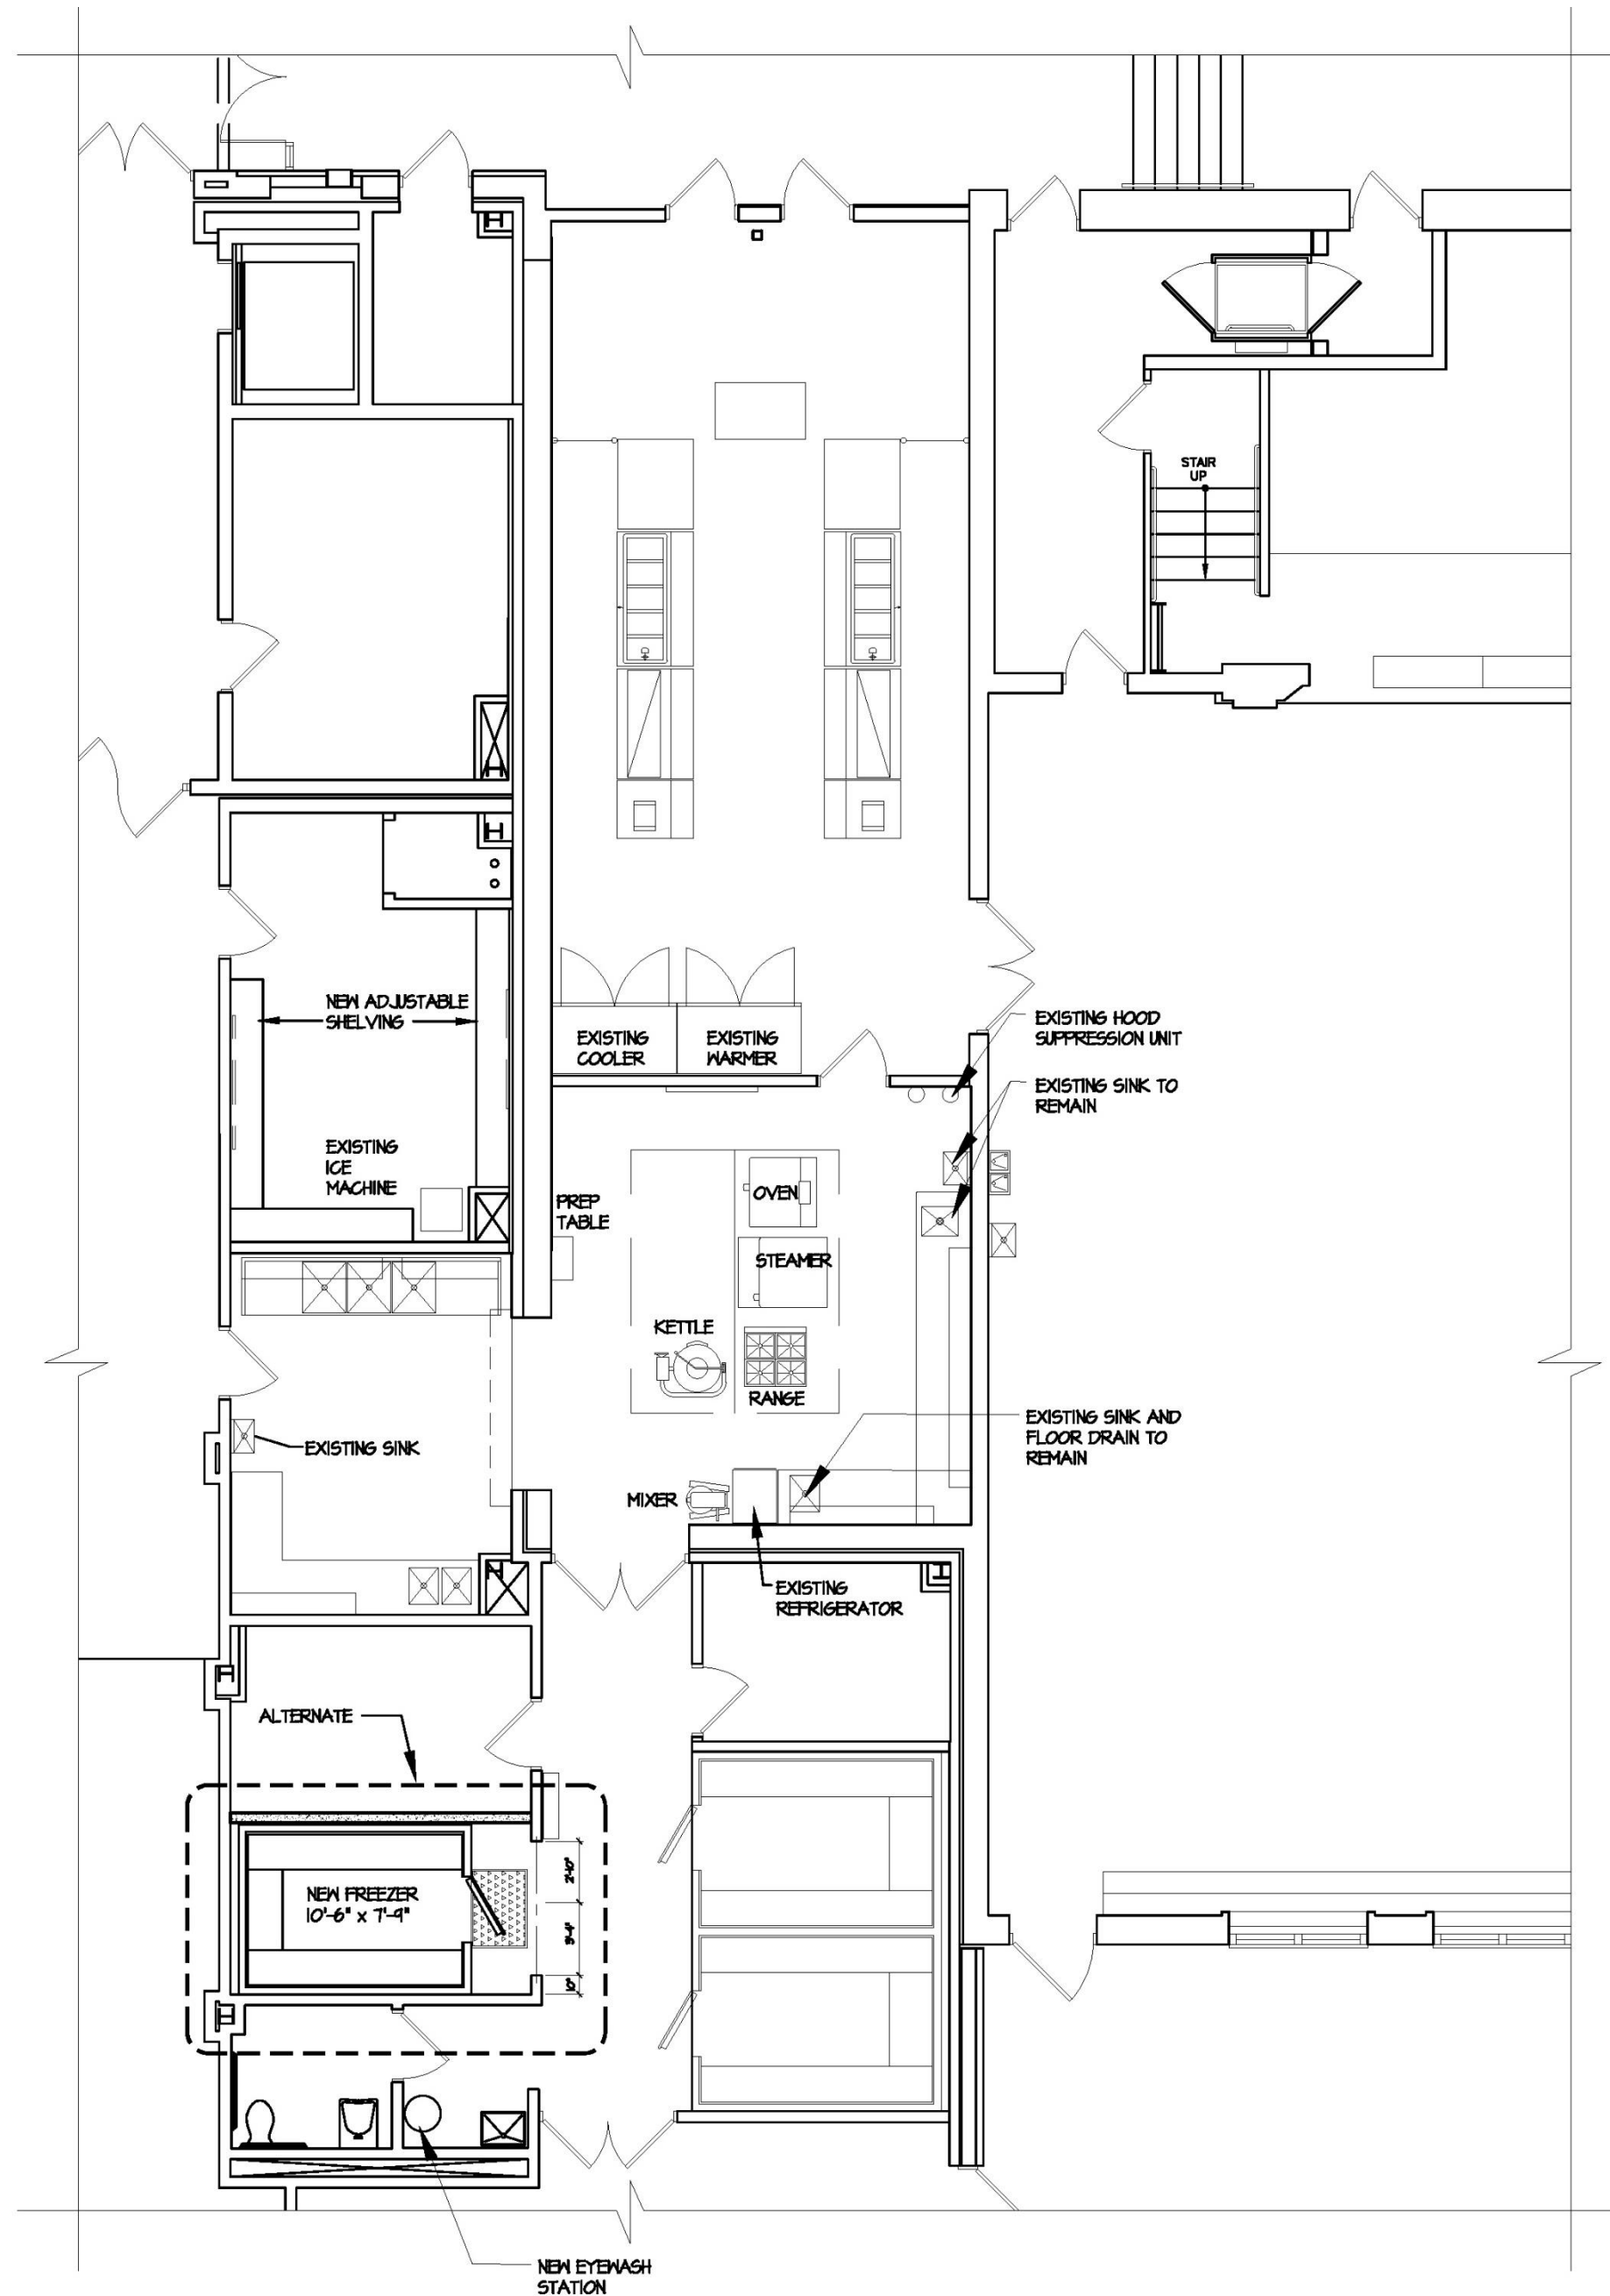

1 NEW KITCHEN PLAN  
NOT TO SCALE

REVISED DESIGN FOR KITCHEN