


- NEW CMU SITE WALL
- NEW GATE
- NEW ASPHALTIC CONC.
- NEW LANDSCAPE
- NEW CONCRETE PAVING

LOT B  
 TOTAL # OF PARKING SPACES = 152  
 # OF REQUIRED ACCESSIBLE SPACE = 6  
 # OF PROVIDED ACCESSIBLE SPACES = 6  
 # OF PROVIDED VAN ACCESSIBLE SPACES = 4

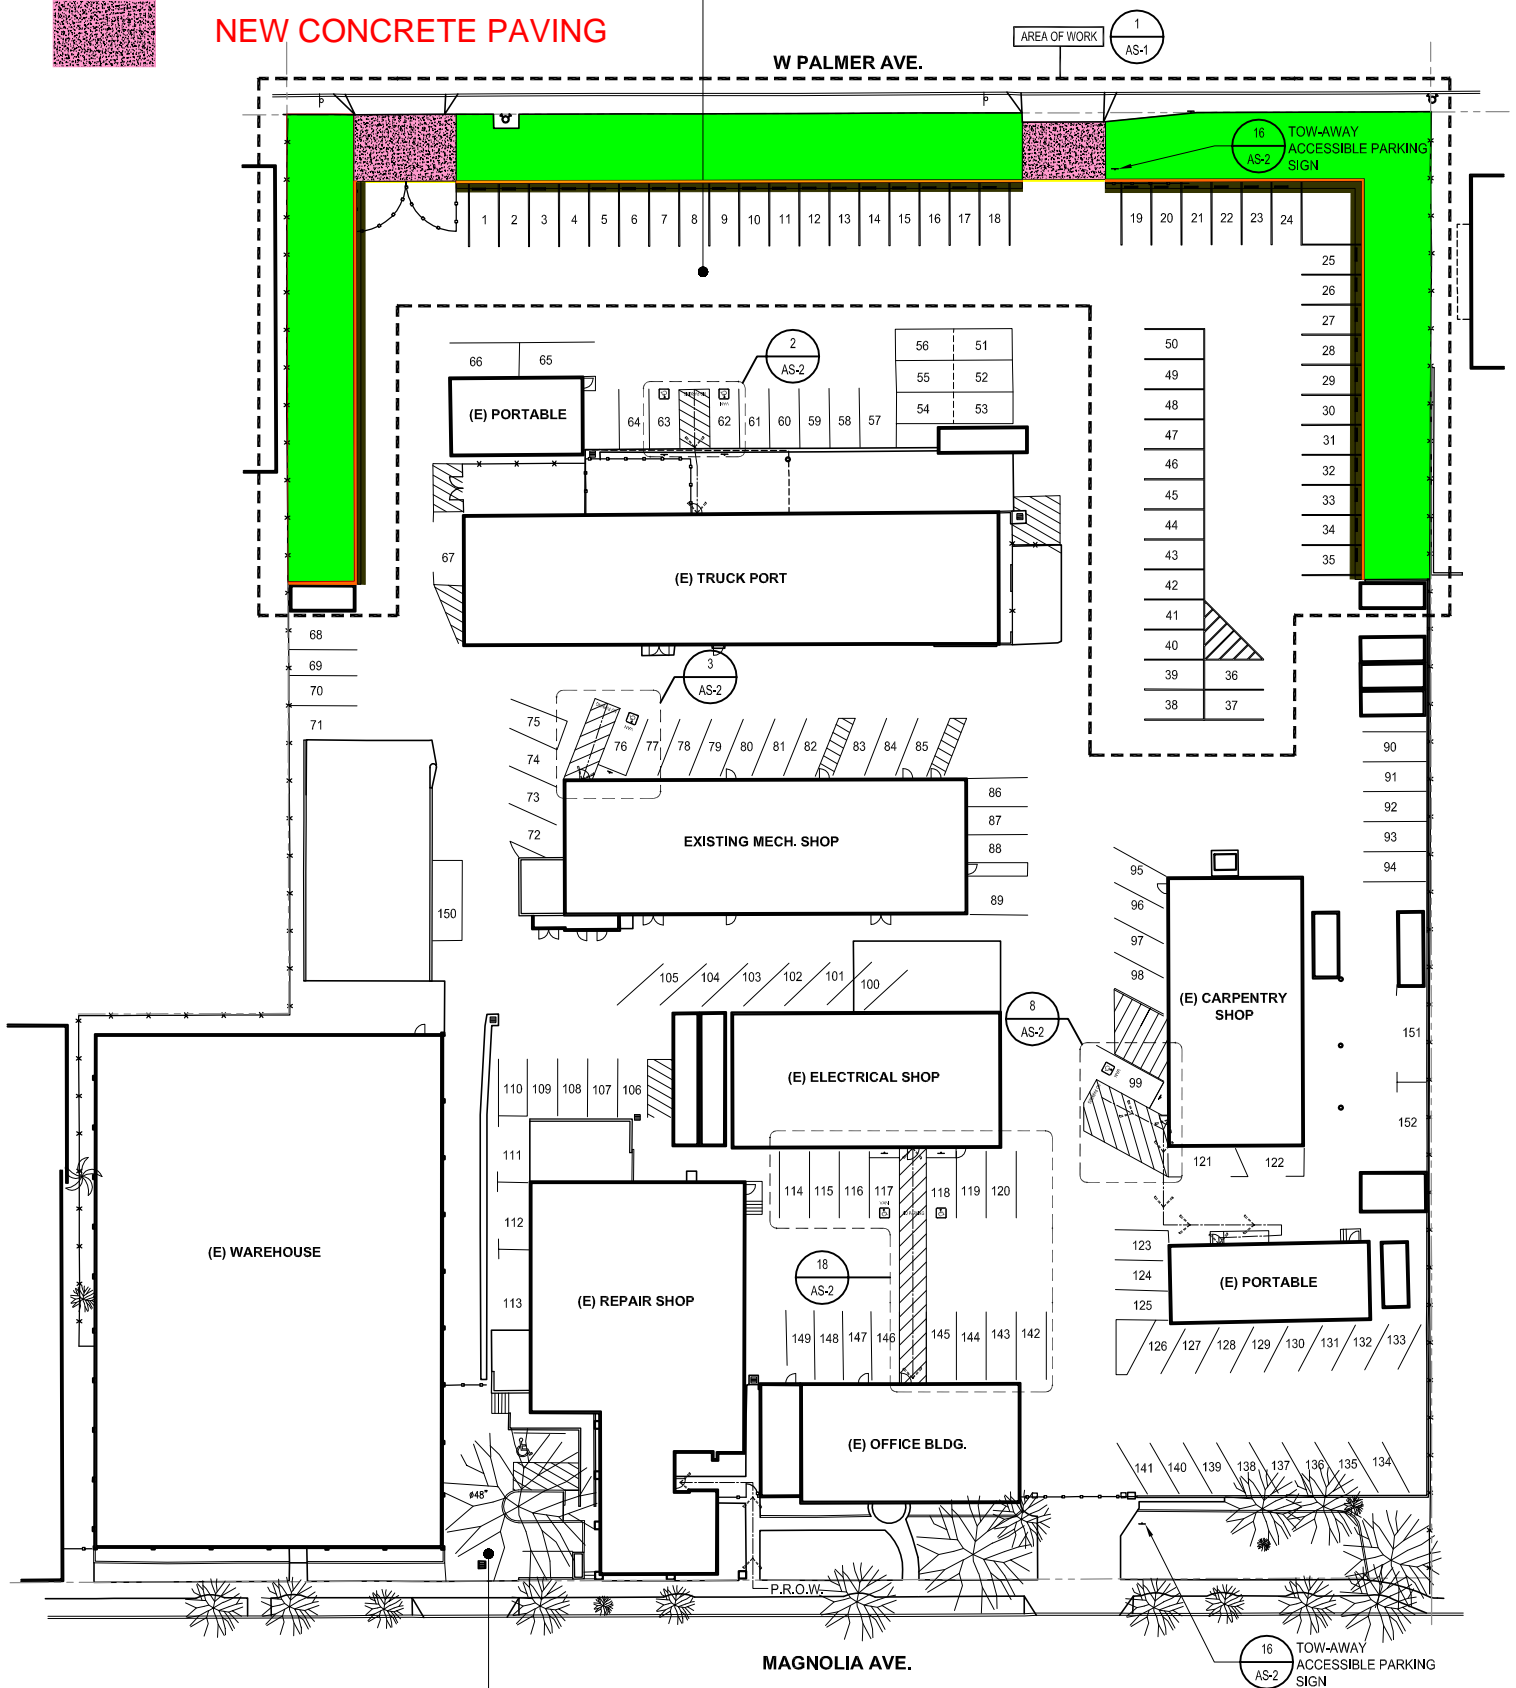

LOT A  
 TOTAL # OF PARKING SPACES = 3  
 # OF REQUIRED ACCESSIBLE SPACE = 1  
 # OF PROVIDED ACCESSIBLE SPACES = 1  
 # OF PROVIDED VAN ACCESSIBLE SPACES = 1