





SYSTEMS WEST ENGINEERS, INC.
 411 High Street
 Eugene, Oregon 97401-2427
 541.342.7210
 systemswestengineers.com



REFERENCE NOTES:


- ① EXISTING PANEL/EQUIPMENT TO REMAIN.
- ② EXTEND EXISTING FEEDERS AS REQUIRED.
- ③ REPLACE PANEL INTERIOR BUSSING AND BREAKERS WITH OWNER FURNISHED EQUIPMENT. RECONNECT FEEDER AND ALL BRANCH CIRCUIT WIRING.
- ④ REPLACE PANEL INTERIOR BUSSING, BREAKERS, AND NEW ENCLOSURE WITH OWNER FURNISHED EQUIPMENT. RECONNECT FEEDER AND ALL BRANCH CIRCUIT WIRING.

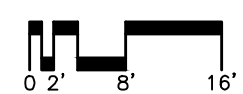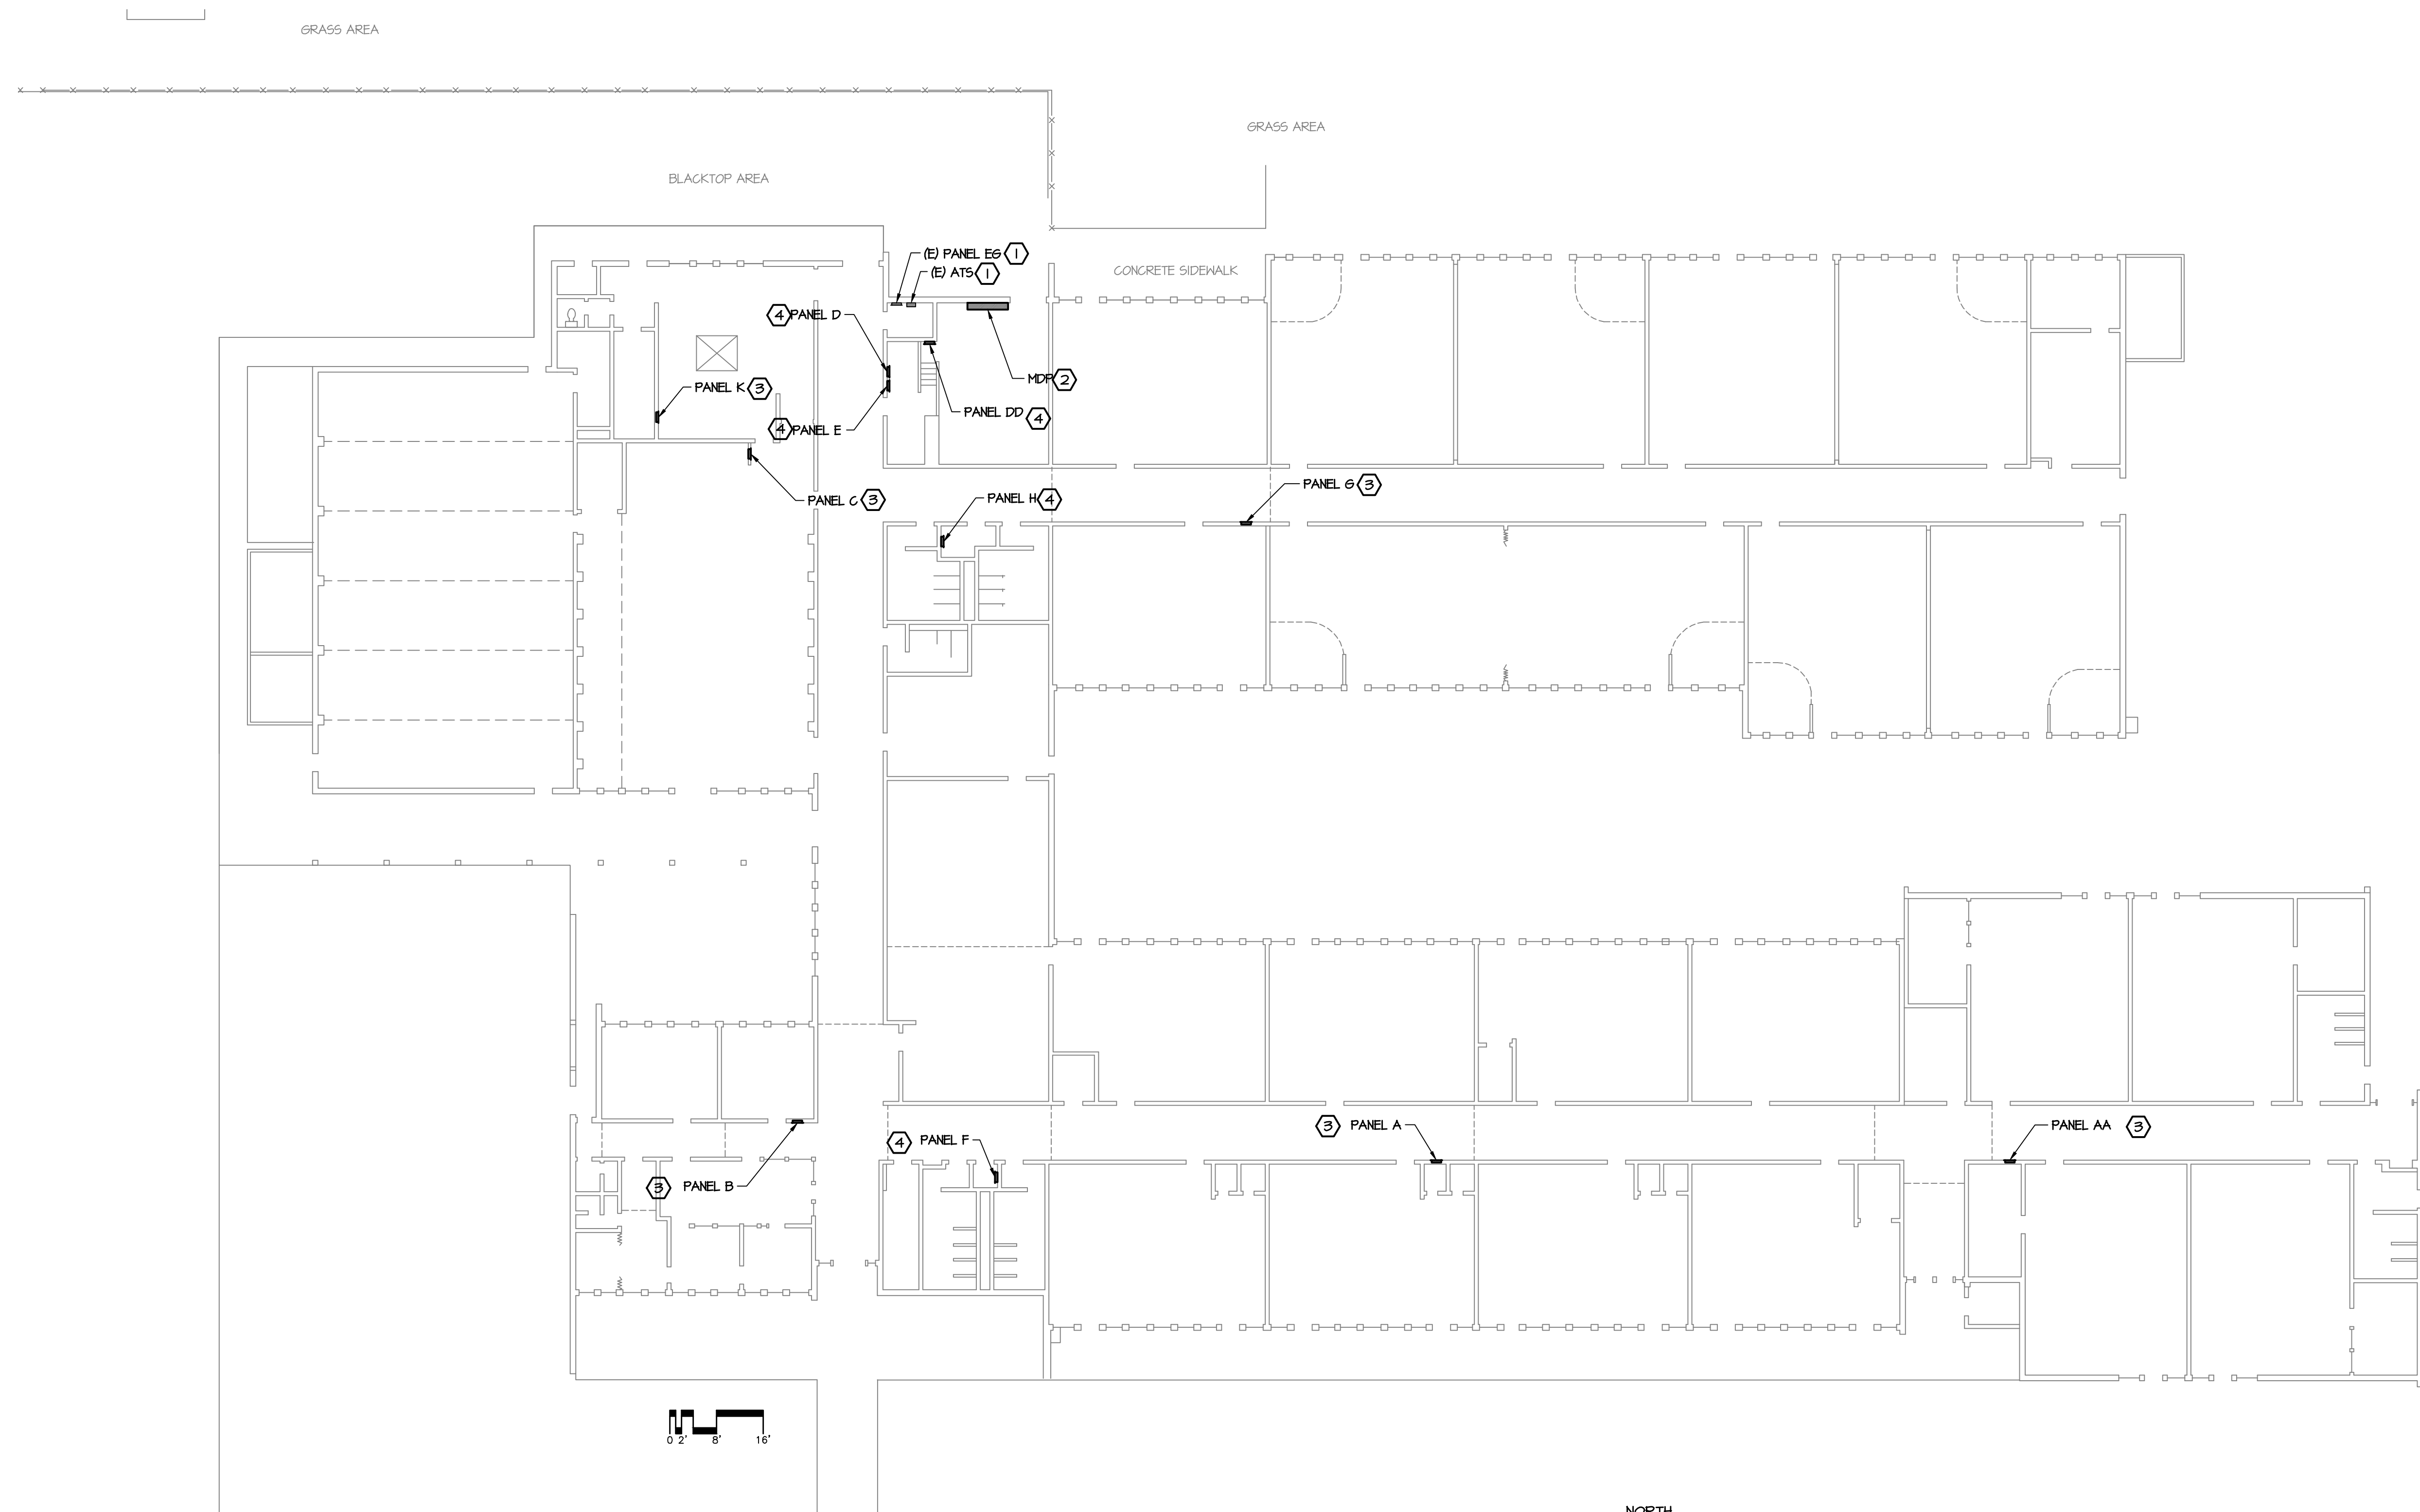

POWER DISTRIBUTION PLAN

SCALE: 1/16" = 1'-0"

1
E-121

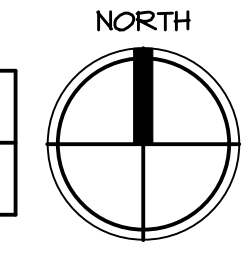

ELECTRICAL
 DISTRIBUTION
 SYSTEM
 UPGRADE

BUENA VISTA
 SPANISH
 IMMERSION
 ELEMENTARY
 SCHOOL

LOCATION:
 1500 QUEENS WAY
 EUGENE, OREGON

OWNER:
 EUGENE SCHOOL
 DISTRICT 4J

POWER
 DISTRIBUTION
 PLAN

MARK	DATE	DESCRIPTION

DESIGNED JL6

DRAWN JDH

CHECKED JL6

FILENAME
 E-121_FPPWR

DATE OIMAY2014

PROJECT M02B.02

E-121
 SHT 3 OF 4